


FINAL SURVEY	SURVEYED	DATE
NOTE BOOK	PLOTTED	
AREAS CHECKED	PLATE	
	NO.	

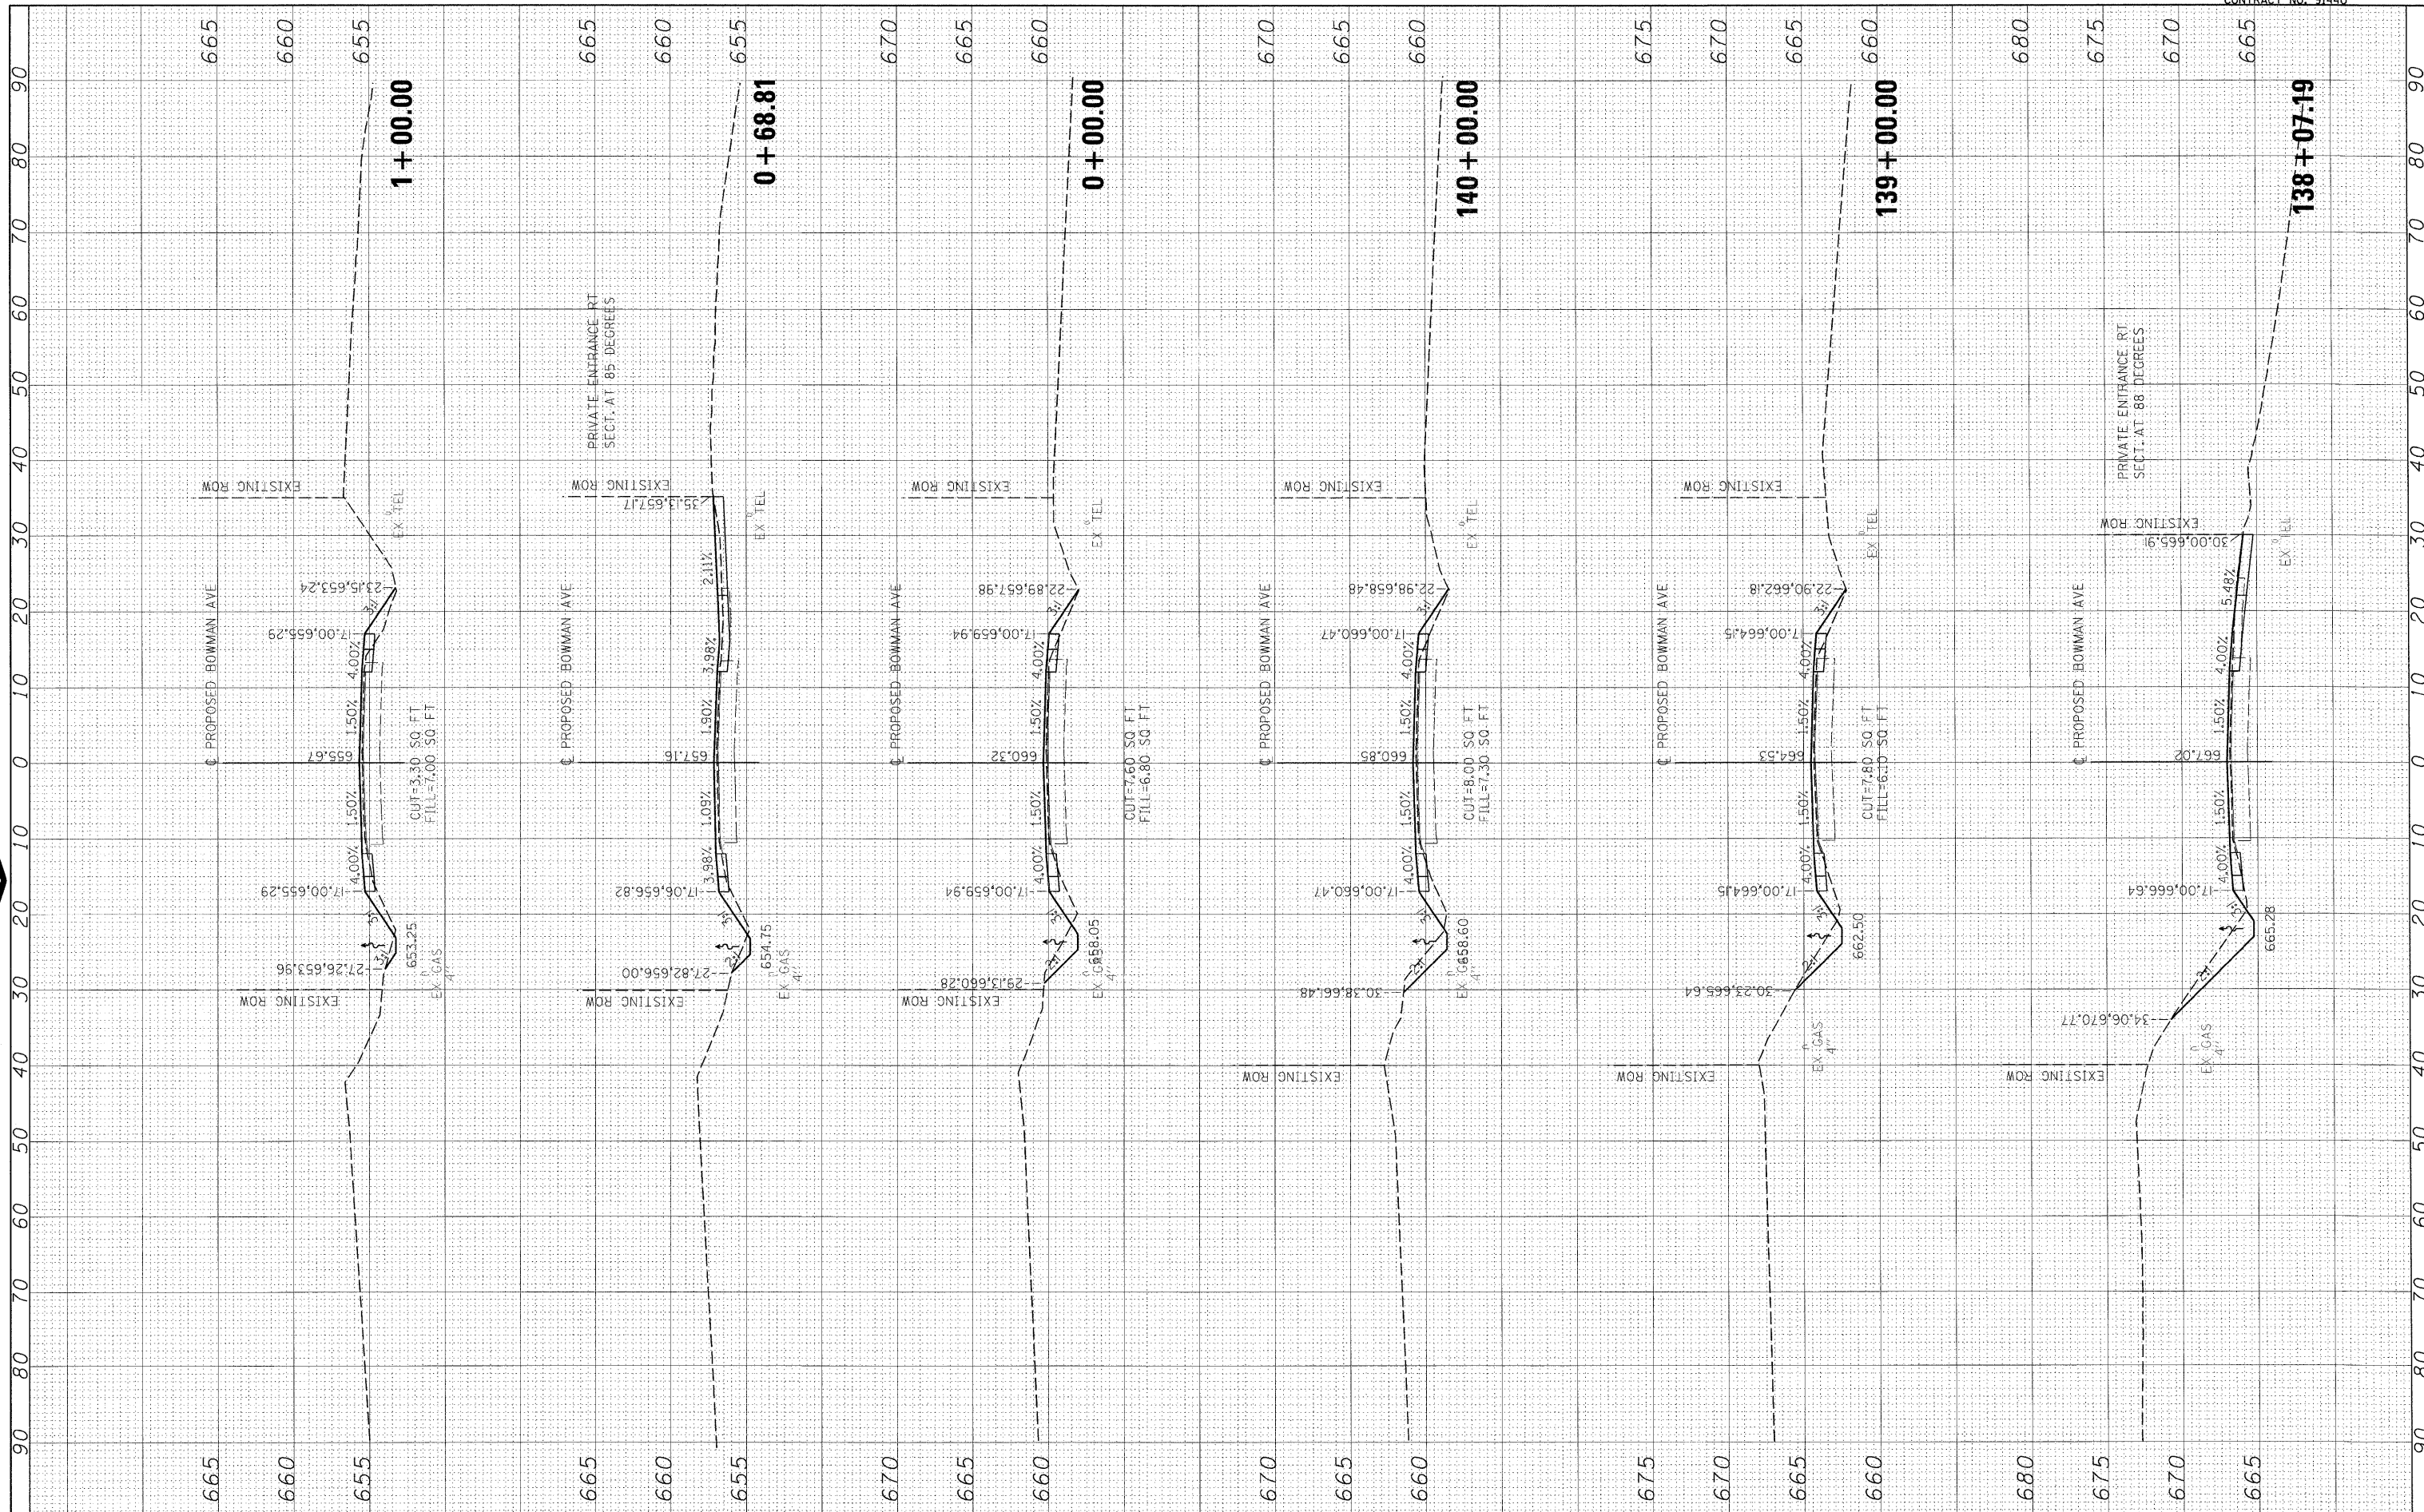

ORIGINAL SURVEY	SURVEYED	DATE
NOTE BOOK	PLOTTED	
AREAS CHECKED	PLATE	
	NO.	



FILE NAME = \\08jobs\08L0221\CADD\Road\Sheet\09003340\IPV\c-3bowman01-1.dgn  
 USER NAME = Johns09144  
 PLOT SCALE = 10.0000' / 1" / in  
 PLOT DATE = 04/14/2010

DESIGNED - m.hoyen  
 DRAWN - r.johnson  
 CHECKED - m.hoyen  
 DATE - 3/26/2010

REVISED -  
 REVISED -  
 REVISED -  
 REVISED -

**STATE OF ILLINOIS  
 DEPARTMENT OF TRANSPORTATION**

**BOWMAN AVE - CROSS SECTIONS**

SCALE: 1"=5' VERT.  
 SCALE: 1"=10' HORIZ. SHEET NO. OF SHEETS STA. 138+07.19 TO STA. 1+00.00

F.A. RTE.	SECTION	COUNTY	TOTAL SHEETS	SHEET NO.
500	09-00334-01-PV	VERMILION	69	62
JOB NO. C-95-330-10		CONTRACT NO. 91440		
ILLINOIS FED. AID PROJECT				