


FINAL SURVEY	SURVEYED	DATE
NOTE BOOK NO.	PLOTTED	
	TEMPLATE	
	AREAS CHECKED	



ORIGINAL SURVEY	SURVEYED	DATE
NOTE BOOK NO.	PLOTTED	
	TEMPLATE	
	AREAS CHECKED	

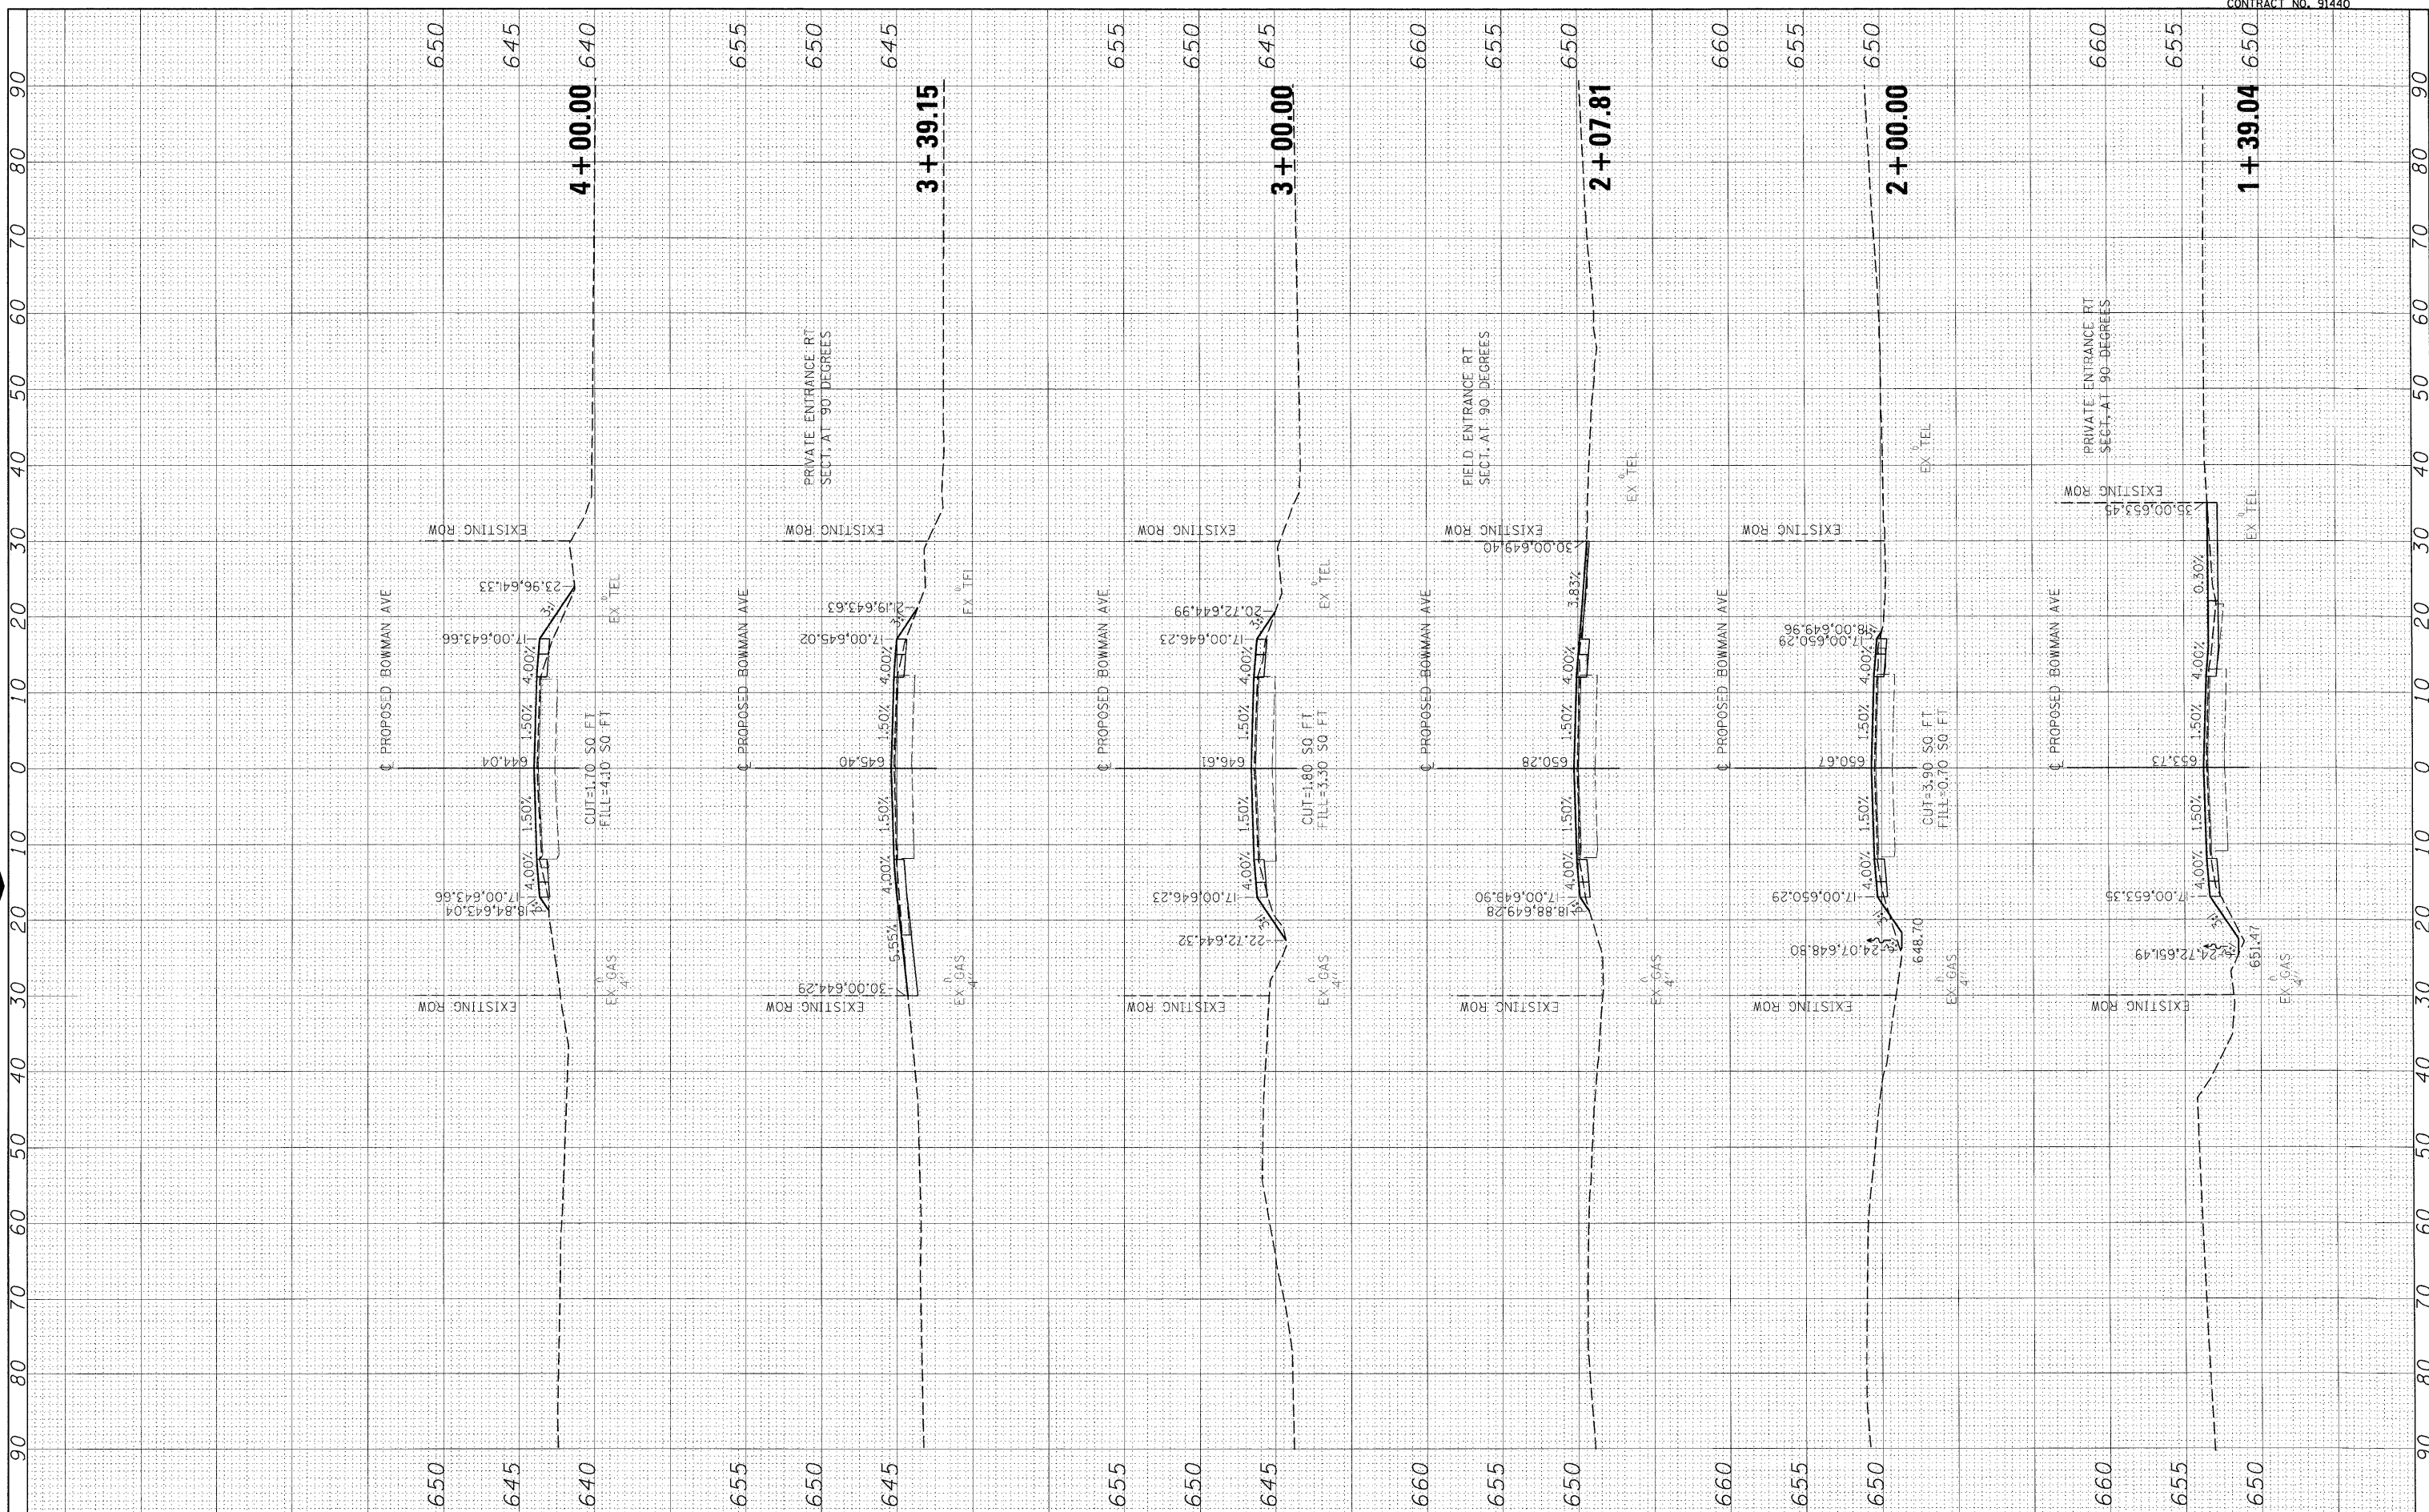

FILE NAME = I:\08Jobs\08L0221\CADD\Road\Sheet\090033401PV\c-3bowman01-1.dgn	USER NAME = Johns00944	DESIGNED - m.heyen	REVISED -	<b>STATE OF ILLINOIS</b> <b>DEPARTMENT OF TRANSPORTATION</b>	<b>BOWMAN AVE - CROSS SECTIONS</b> SCALE: 1"=5' VERT. SCALE: 1"=10' HORIZ.	F.A. RTE. 500	SECTION 09-00334-01-PV	COUNTY VERMILION	TOTAL SHEETS 69	SHEET NO. 63
PLOT SCALE = 10,0000' / in.	CHECKED - m.heyen	DRAWN - r.johnson	REVISED -			JOB NO. C-95-330-10	CONTRACT NO. 91440			
PLOT DATE = 04/14/2010	DATE - 3/26/2010	REVISOR -	REVISED -			ILLINOIS FED. AID PROJECT				
						SHEET NO. OF SHEETS STA. 1+39.04 TO STA. 4+00.00				