


FINAL SURVEY	SURVEYED	BY	DATE
NOTE BOOK NO.	PLOTTED		
	TEMPLATE		
	AREAS CHECKED		

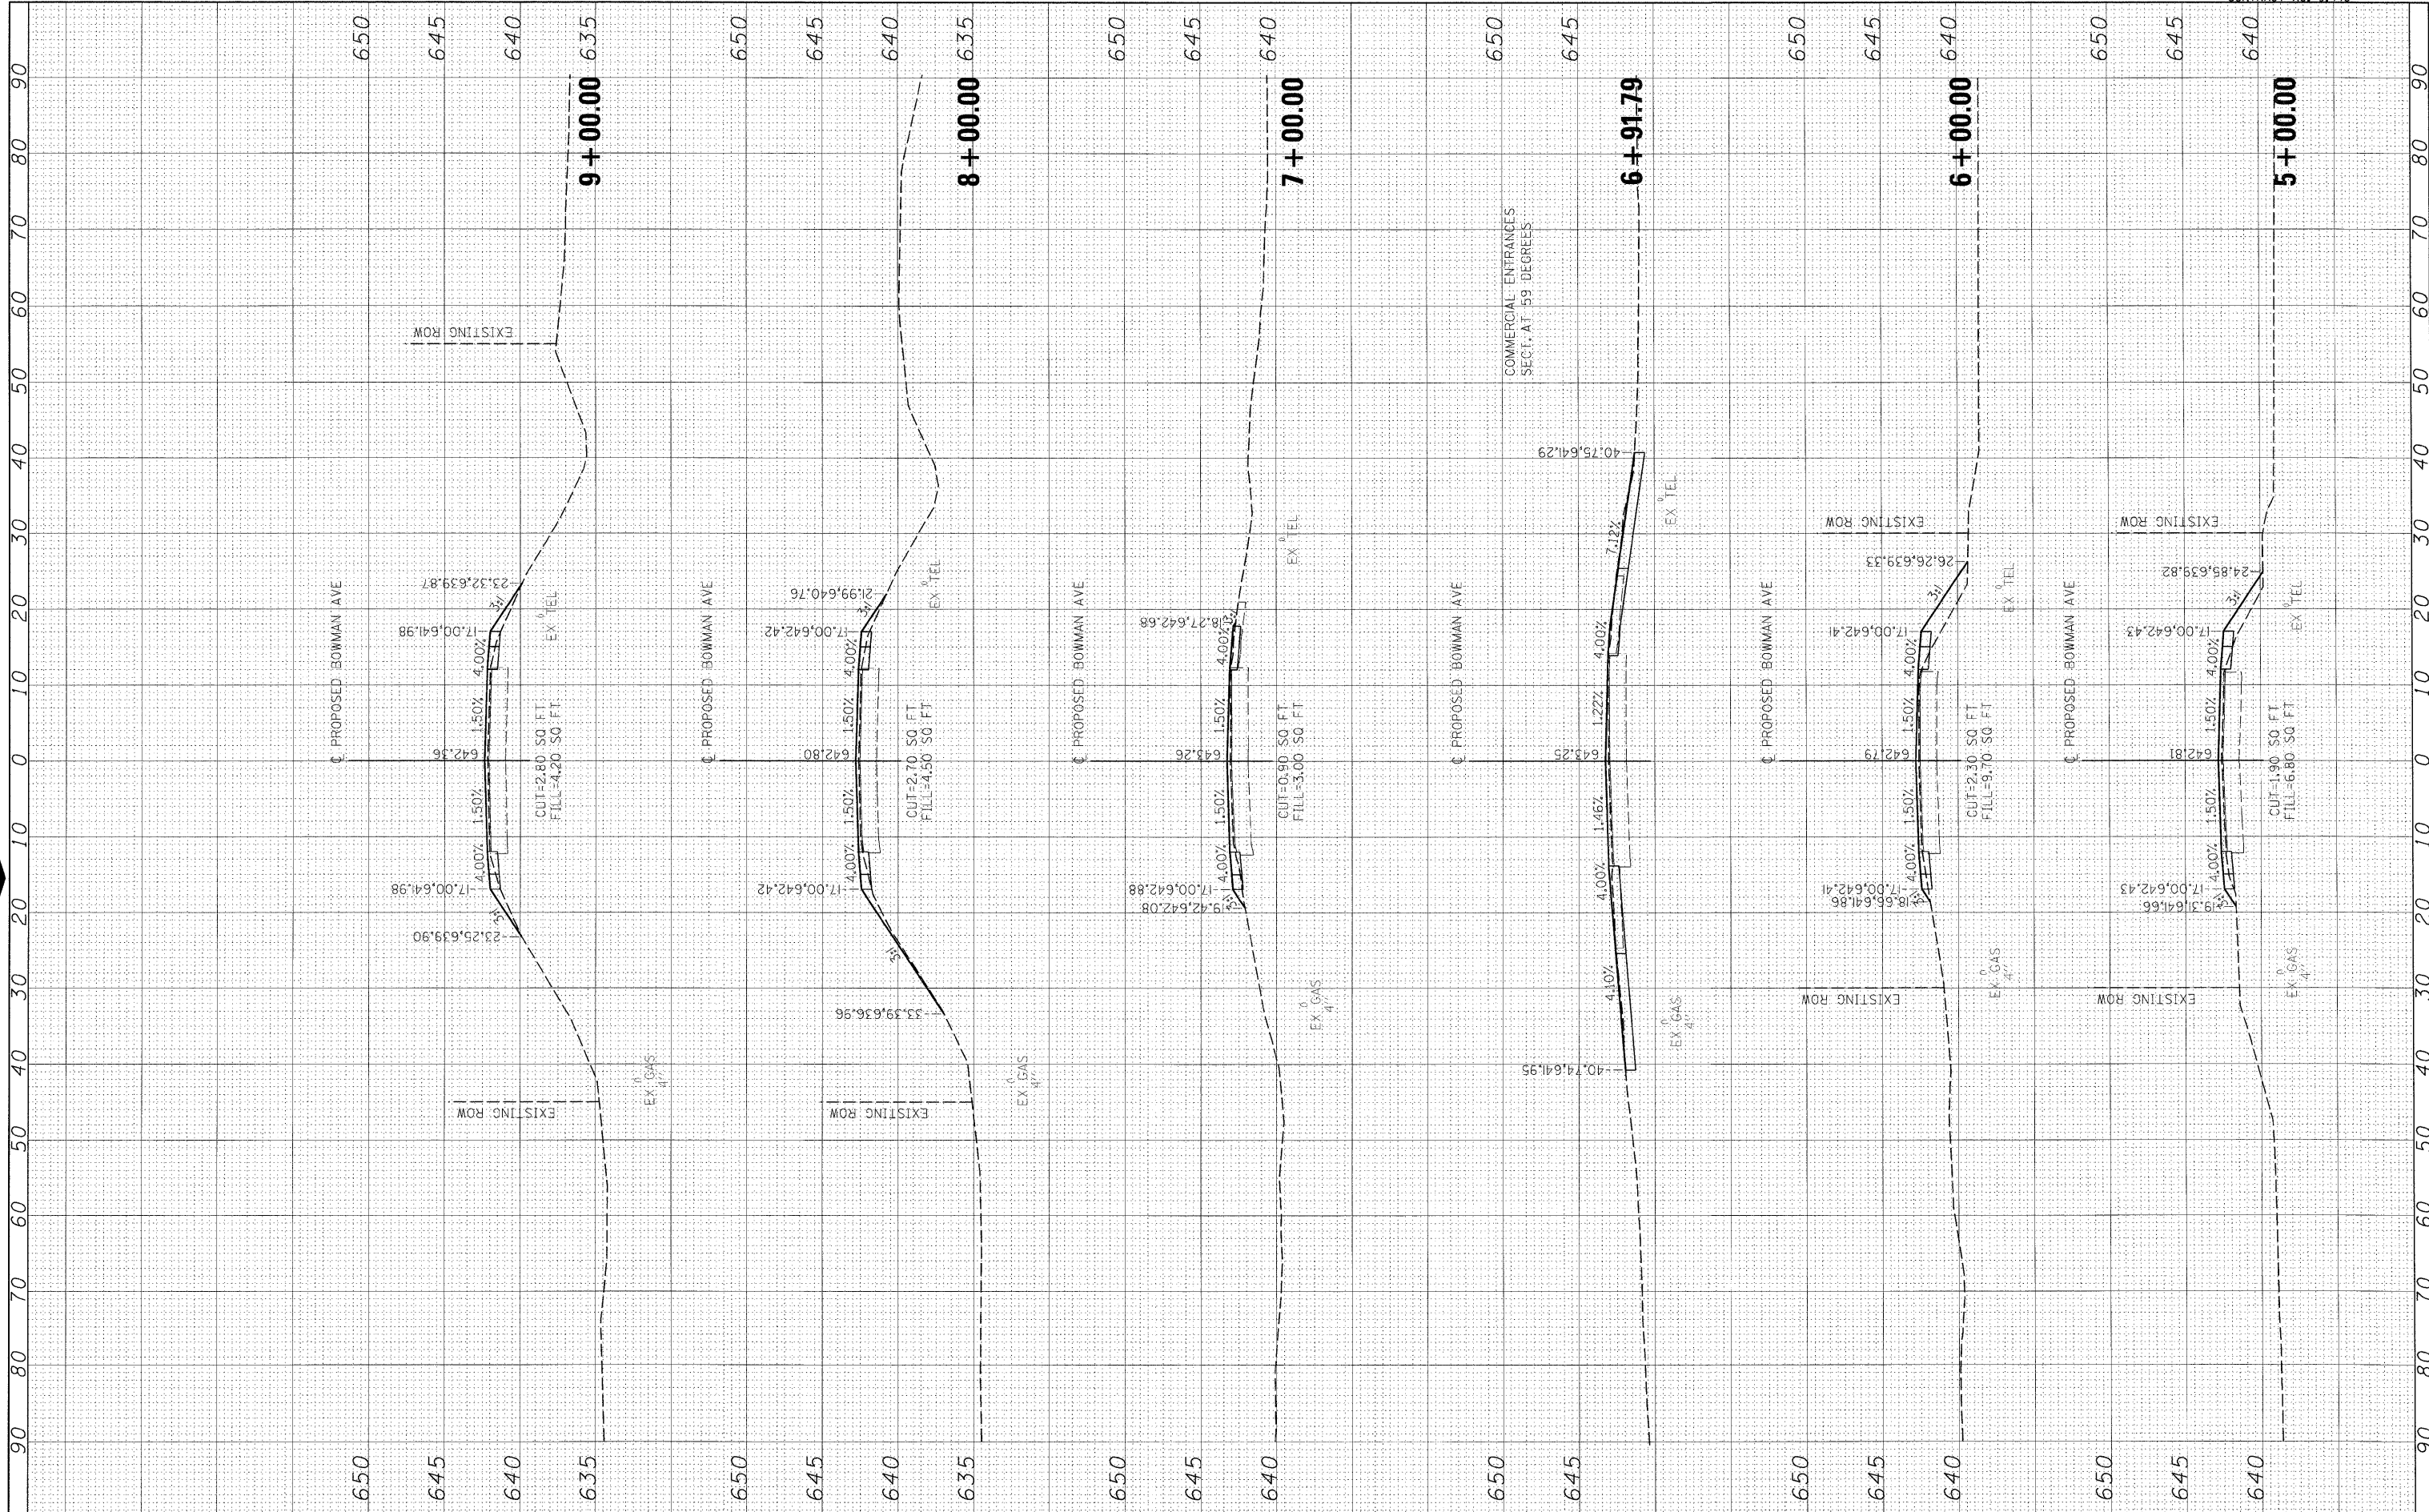

ORIGINAL SURVEY	SURVEYED	BY	DATE
NOTE BOOK NO.	PLOTTED		
	TEMPLATE		
	AREAS CHECKED		



FILE NAME =	I:\08jobs\08L0221\CADD\Road\Sheet\090203401PV\c-3bowman21-1.dgn
USER NAME =	Johns20944

DESIGNED -	m.heyen	REVISD -	
DRAWN -	r.johnson	REVISD -	
CHECKED -	m.heyen	REVISD -	
DATE -	3/26/2010	REVISD -	

DESIGNED -	m.heyen	REVISD -	
DRAWN -	r.johnson	REVISD -	
CHECKED -	m.heyen	REVISD -	
DATE -	3/26/2010	REVISD -	

**STATE OF ILLINOIS
DEPARTMENT OF TRANSPORTATION**

BOWMAN AVE - CROSS SECTIONS			
SCALE: 1"=5' VERT.			
SCALE: 1"=10' HORIZ.	SHEET NO. OF SHEETS	STA. 5+00.00 TO STA. 9+00.00	

F.A. RTE.	SECTION	COUNTY	TOTAL SHEETS	SHEET NO.
500	09-00334-01-PV	VERMILION	69	64
JOB NO. C-95-330-10		CONTRACT NO. 91440		
ILLINOIS FED. AID PROJECT				