


FINAL SURVEY	DATE
SURVEYED	BY
NOTE BOOK	NO.
TEMPLATE	AREAS CHECKED



ORIGINAL SURVEY	DATE
SURVEYED	BY
NOTE BOOK	NO.
TEMPLATE	AREAS CHECKED

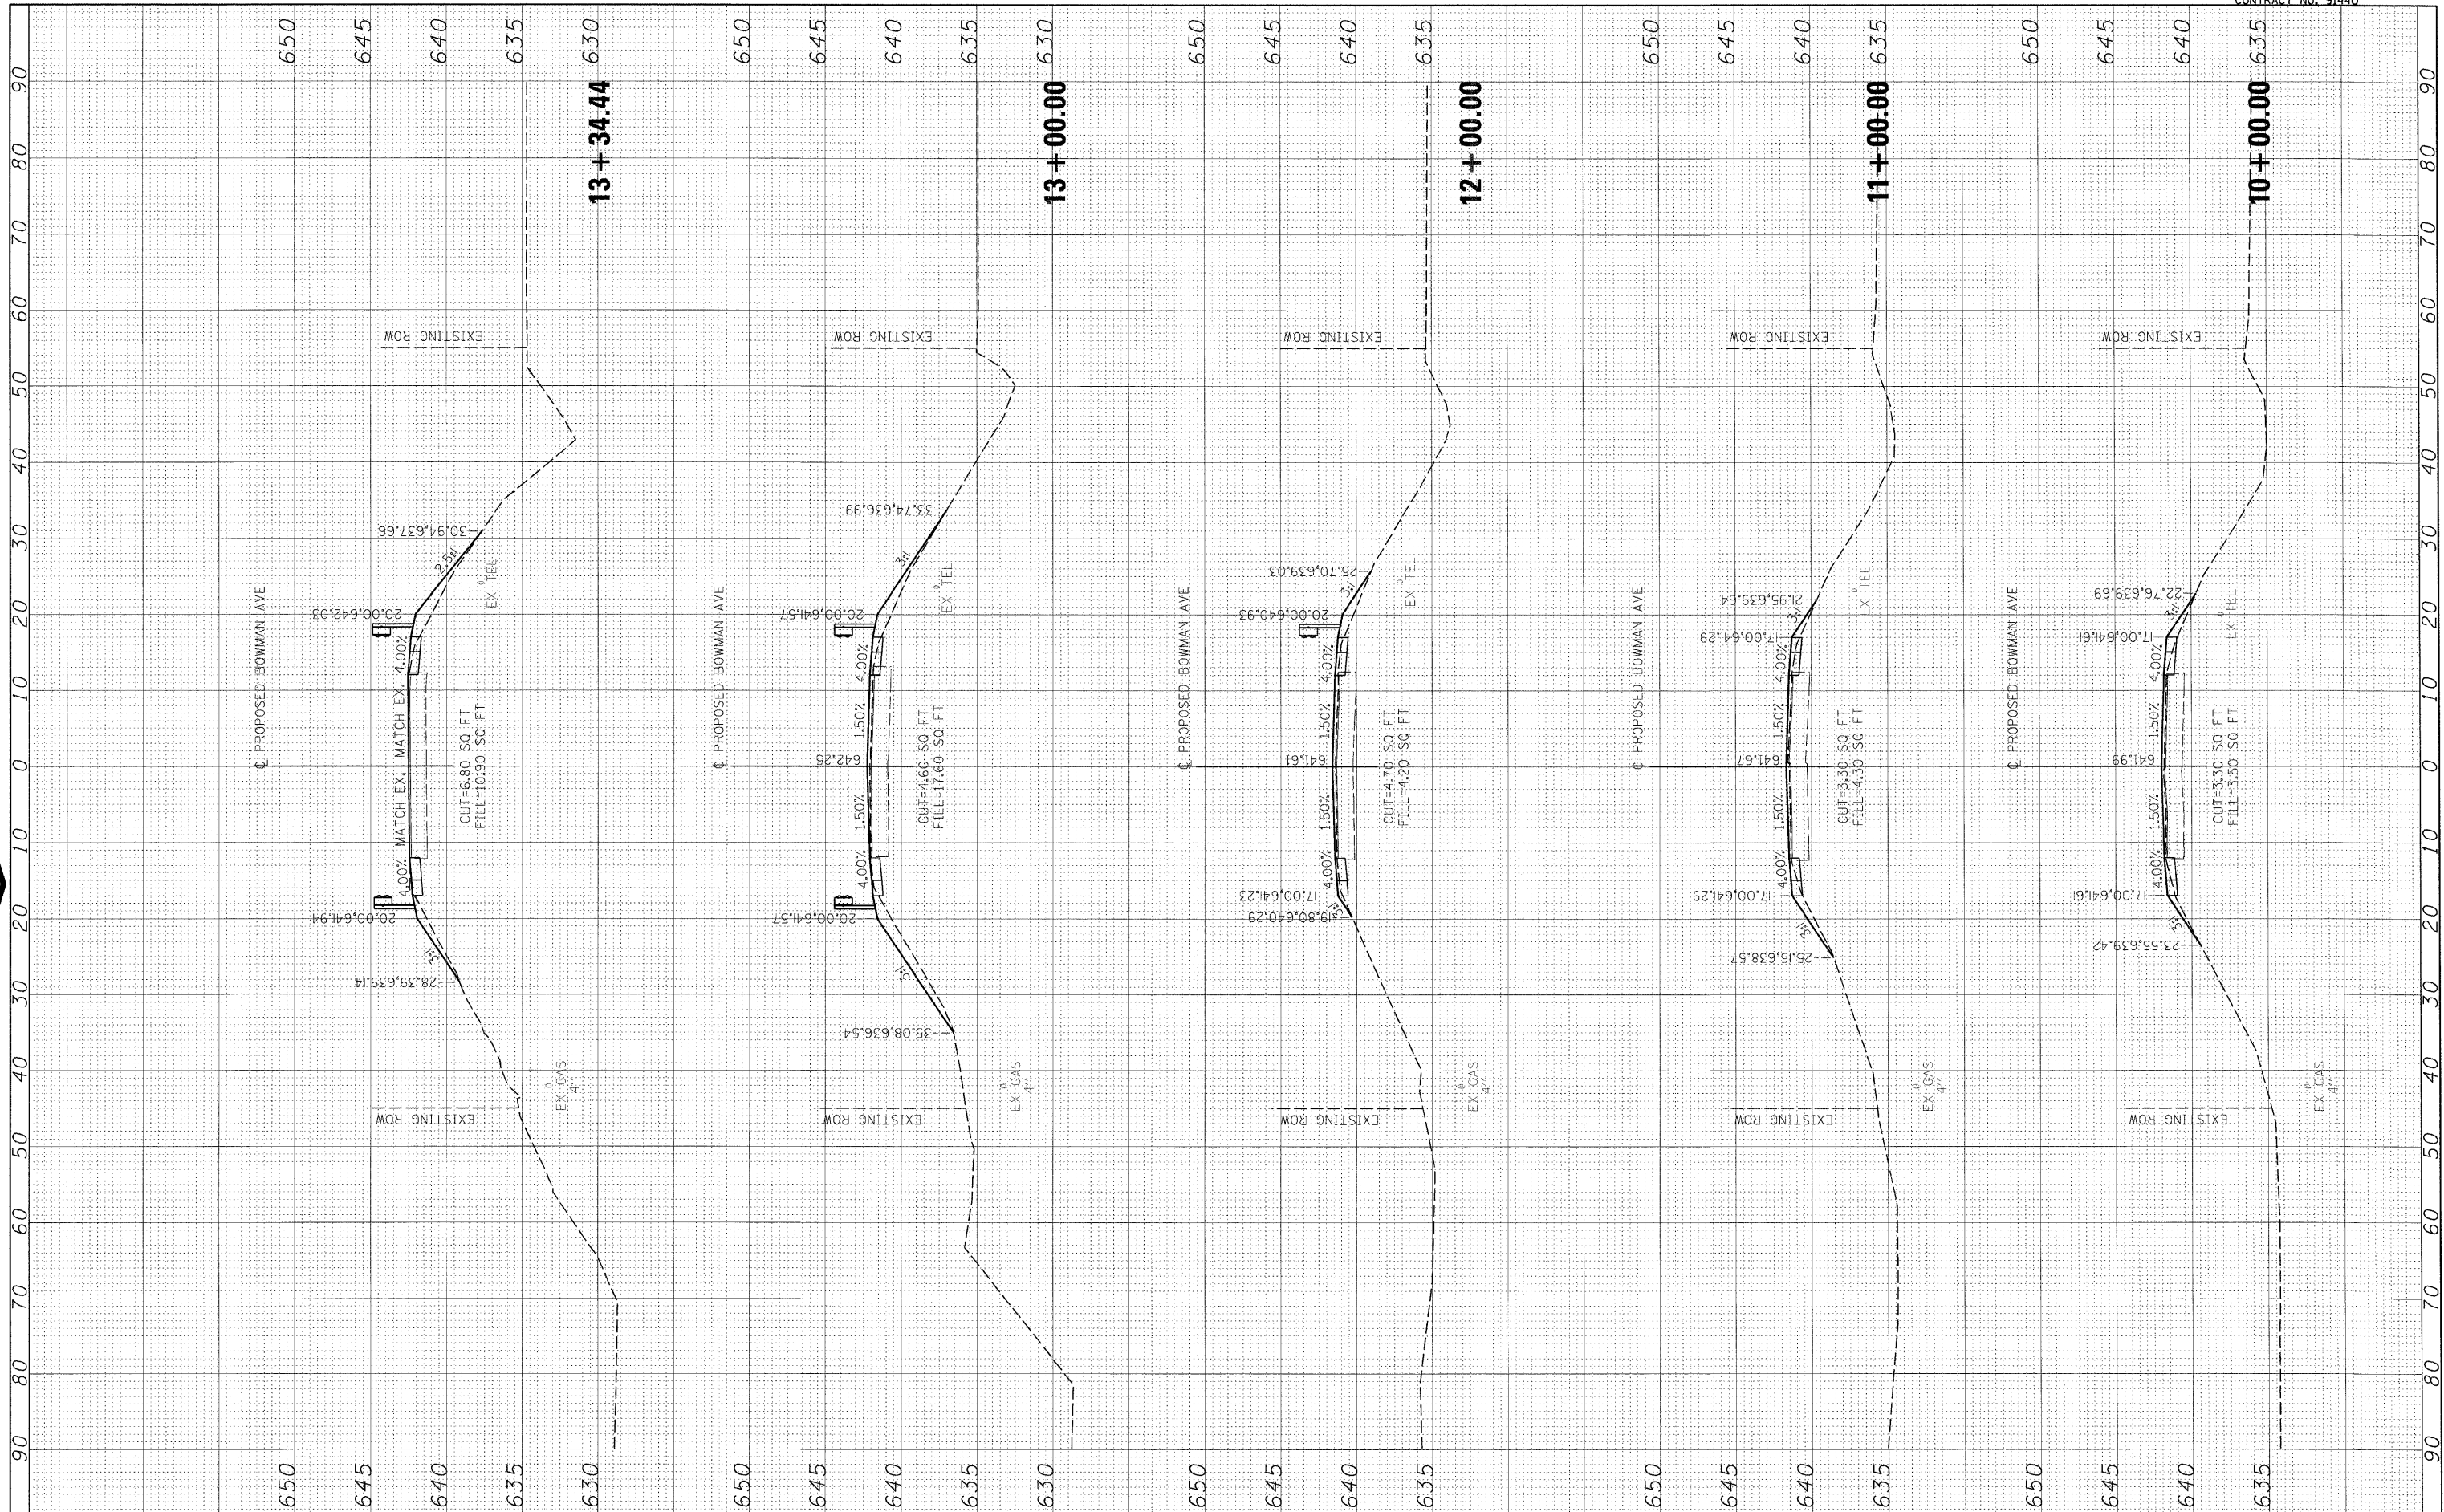

FILE NAME = I:\08jobs\08L0221\CADD\Road\Sheets\0910033401PV\c-3bowman01-1.dgn	USER NAME = Johns09744	DESIGNED - m.heyen	REVISED -
PLCT SCALE = 10,0000 / 1 in.		DRAWN - r.johnson	REVISED -
PLCT DATE = 04/14/2010		CHECKED - m.heyen	REVISED -
		DATE - 3/26/2010	REVISED -

**STATE OF ILLINOIS
DEPARTMENT OF TRANSPORTATION**

BOWMAN AVE - CROSS SECTIONS

SCALE: 1"=5' VERT.
SCALE: 1"=10' HORIZ. SHEET NO. OF SHEETS STA. 10+00.00 TO STA. 13+33.22

F.A. RTE.	SECTION	COUNTY	TOTAL SHEETS	SHEET NO.
500	09-00334-01-PV	VERMILION	69	65
JOB NO. C-95-330-10		CONTRACT NO. 91440		
ILLINOIS FED. AID PROJECT				