


DATE	BY
DATE	BY
DATE	BY
DATE	BY
DATE	BY



DATE	BY
DATE	BY
DATE	BY
DATE	BY
DATE	BY

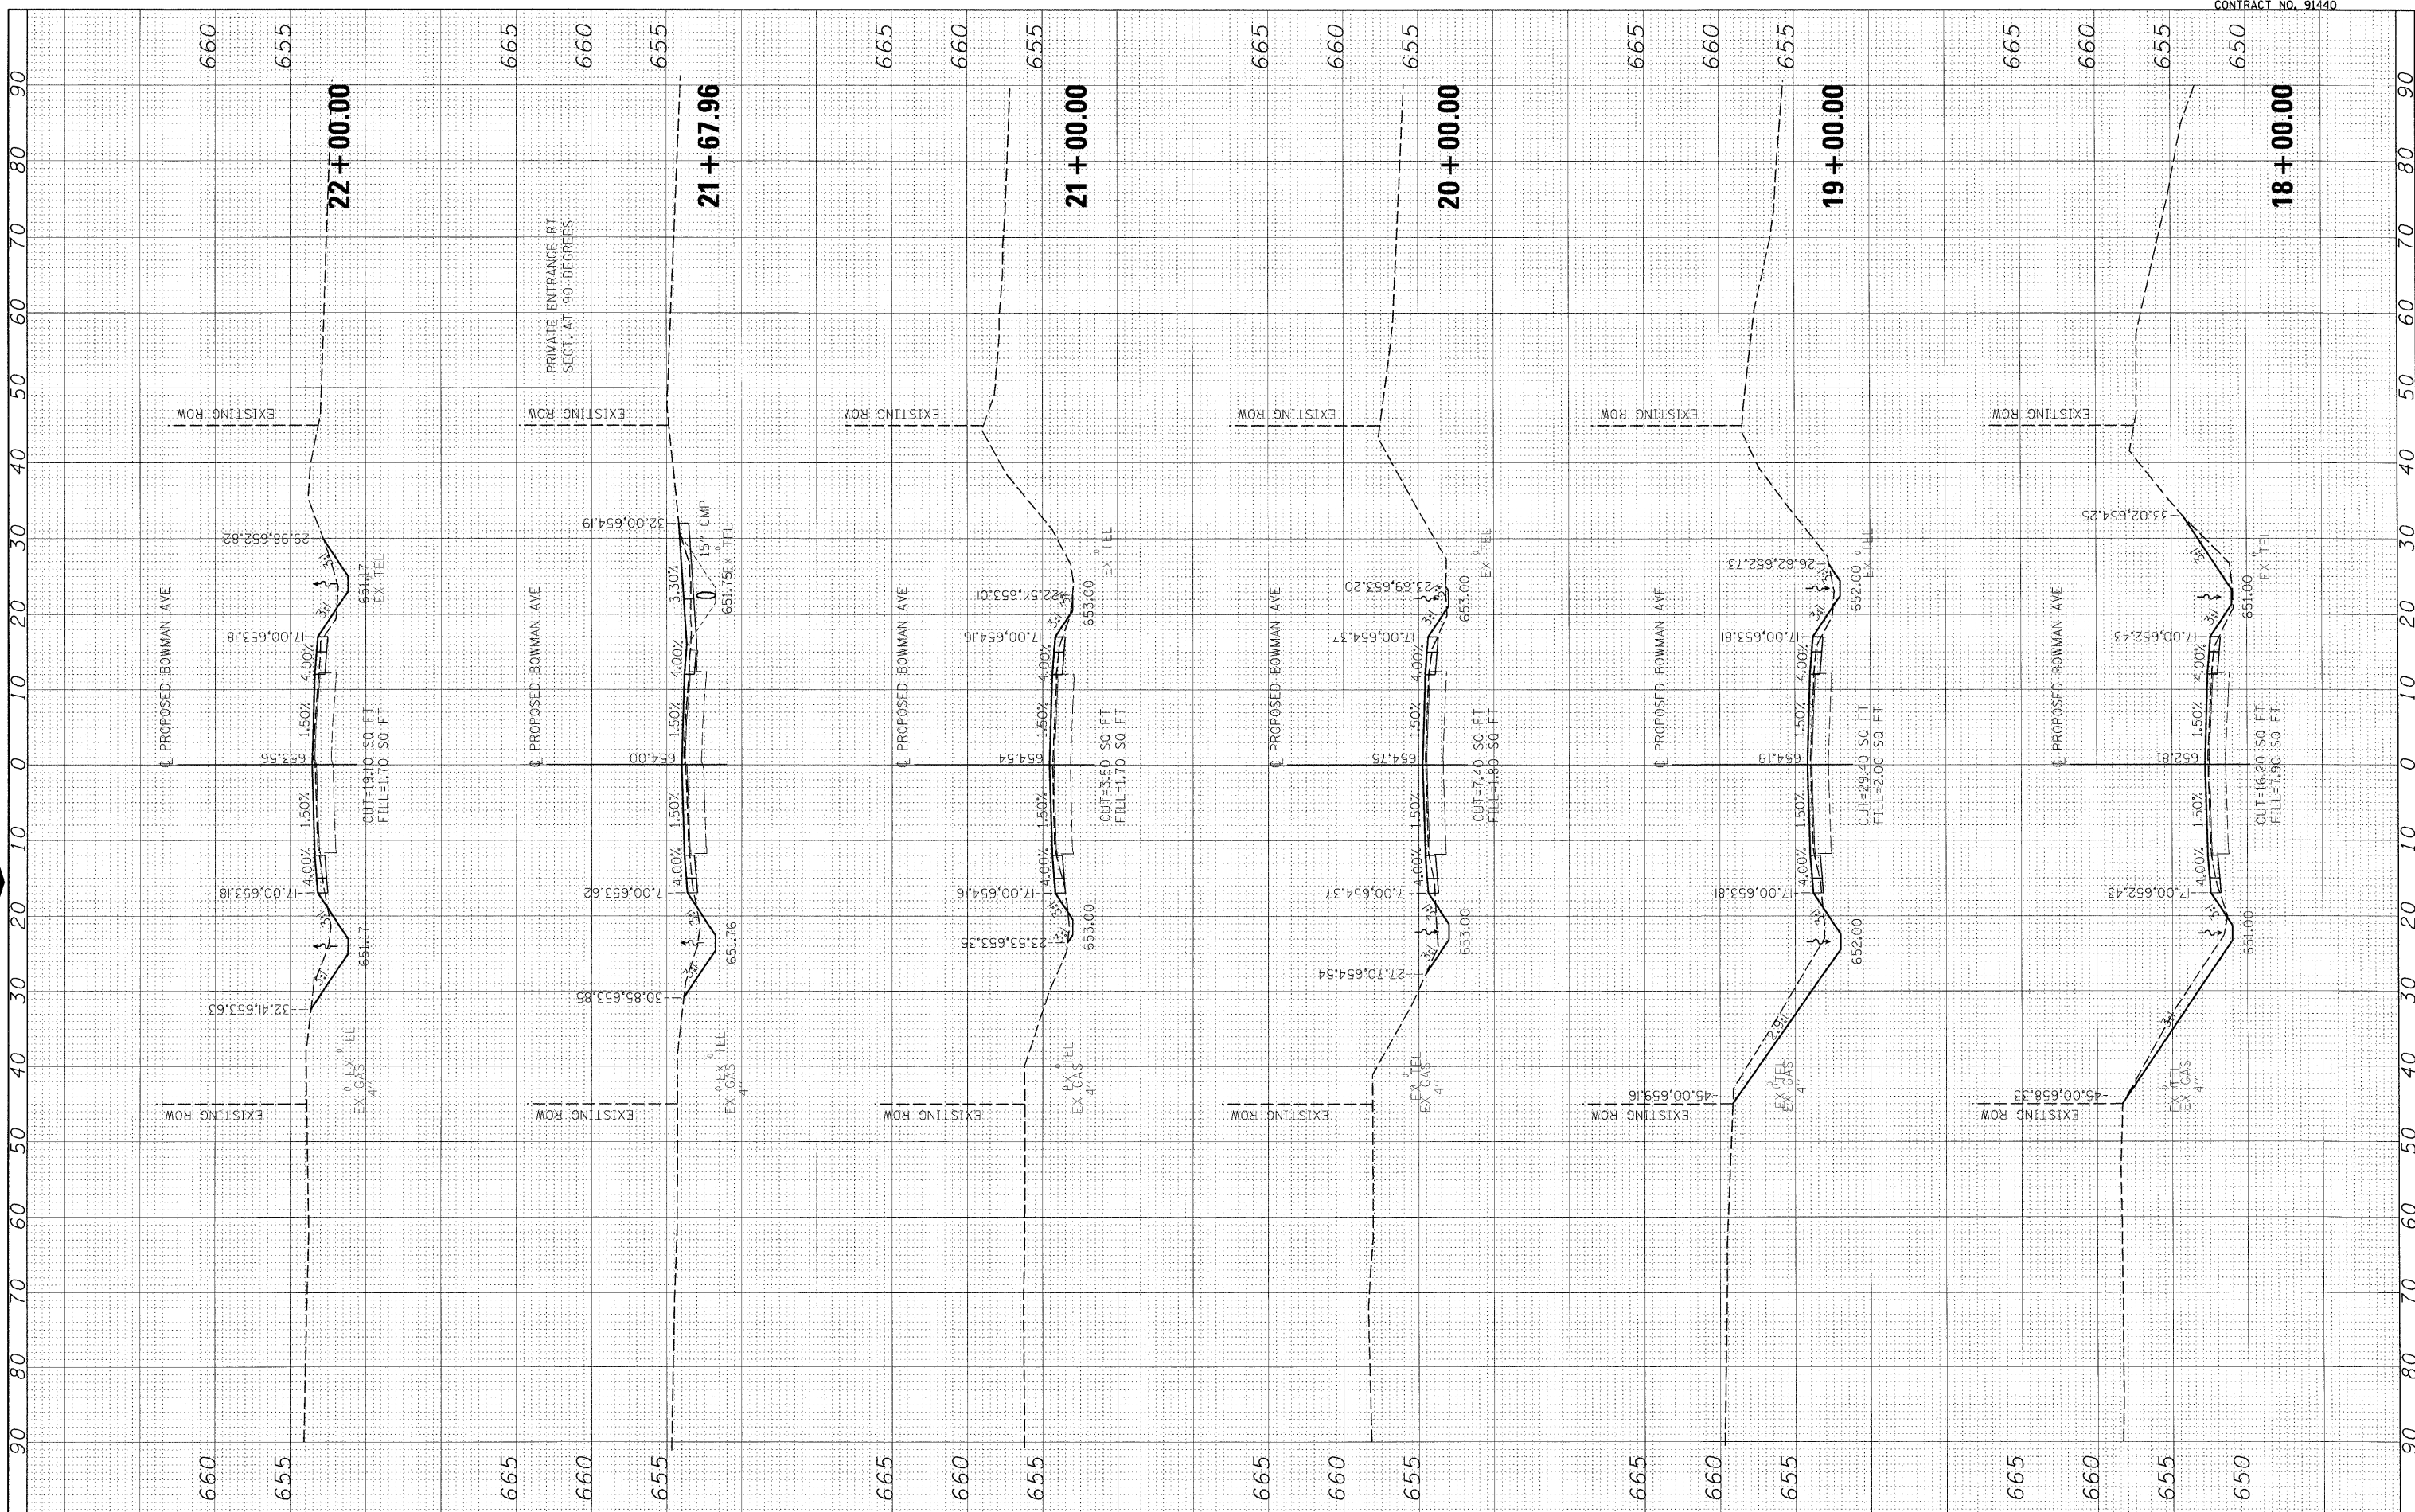

FILE NAME	USER NAME = Johns0944	DESIGNED - m.heyen	REVISED -	STATE OF ILLINOIS DEPARTMENT OF TRANSPORTATION	BOWMAN AVE - CROSS SECTIONS		F.A. RTE.	SECTION	COUNTY	TOTAL SHEETS	SHEET NO.					
I:\08jobs\08L0221\CADD\Road\Sheet\094003340\IPV\c-3bowman01-1.dgn	PLOT SCALE = 10.0000' / 1"	DRAWN - r.johnson	REVISED - / /		SCALE: 1"=5' VERT.	SCALE: 1"=10' HORIZ.	SHEET NO.	OF	SHEETS	STA. 18+00.00	TO STA. 22+00.00	500	09-00334-01-PV	VERMILION	69	67
	PLOT DATE = 04/14/2010	CHECKED - m.heyen	REVISED - / /										JOB NO. C-95-330-10	CONTRACT NO. 91440		
		DATE - 3/26/2010	REVISED -										ILLINOIS FED. AID PROJECT			