


FINAL SURVEY	SURVEYED	BY	DATE
NOTE BOOK NO.	PLOTTED		
	TEMPLATE		
	AREAS CHECKED		



ORIGINAL SURVEY	SURVEYED	BY	DATE
NOTE BOOK NO.	PLOTTED		
	TEMPLATE		
	AREAS CHECKED		

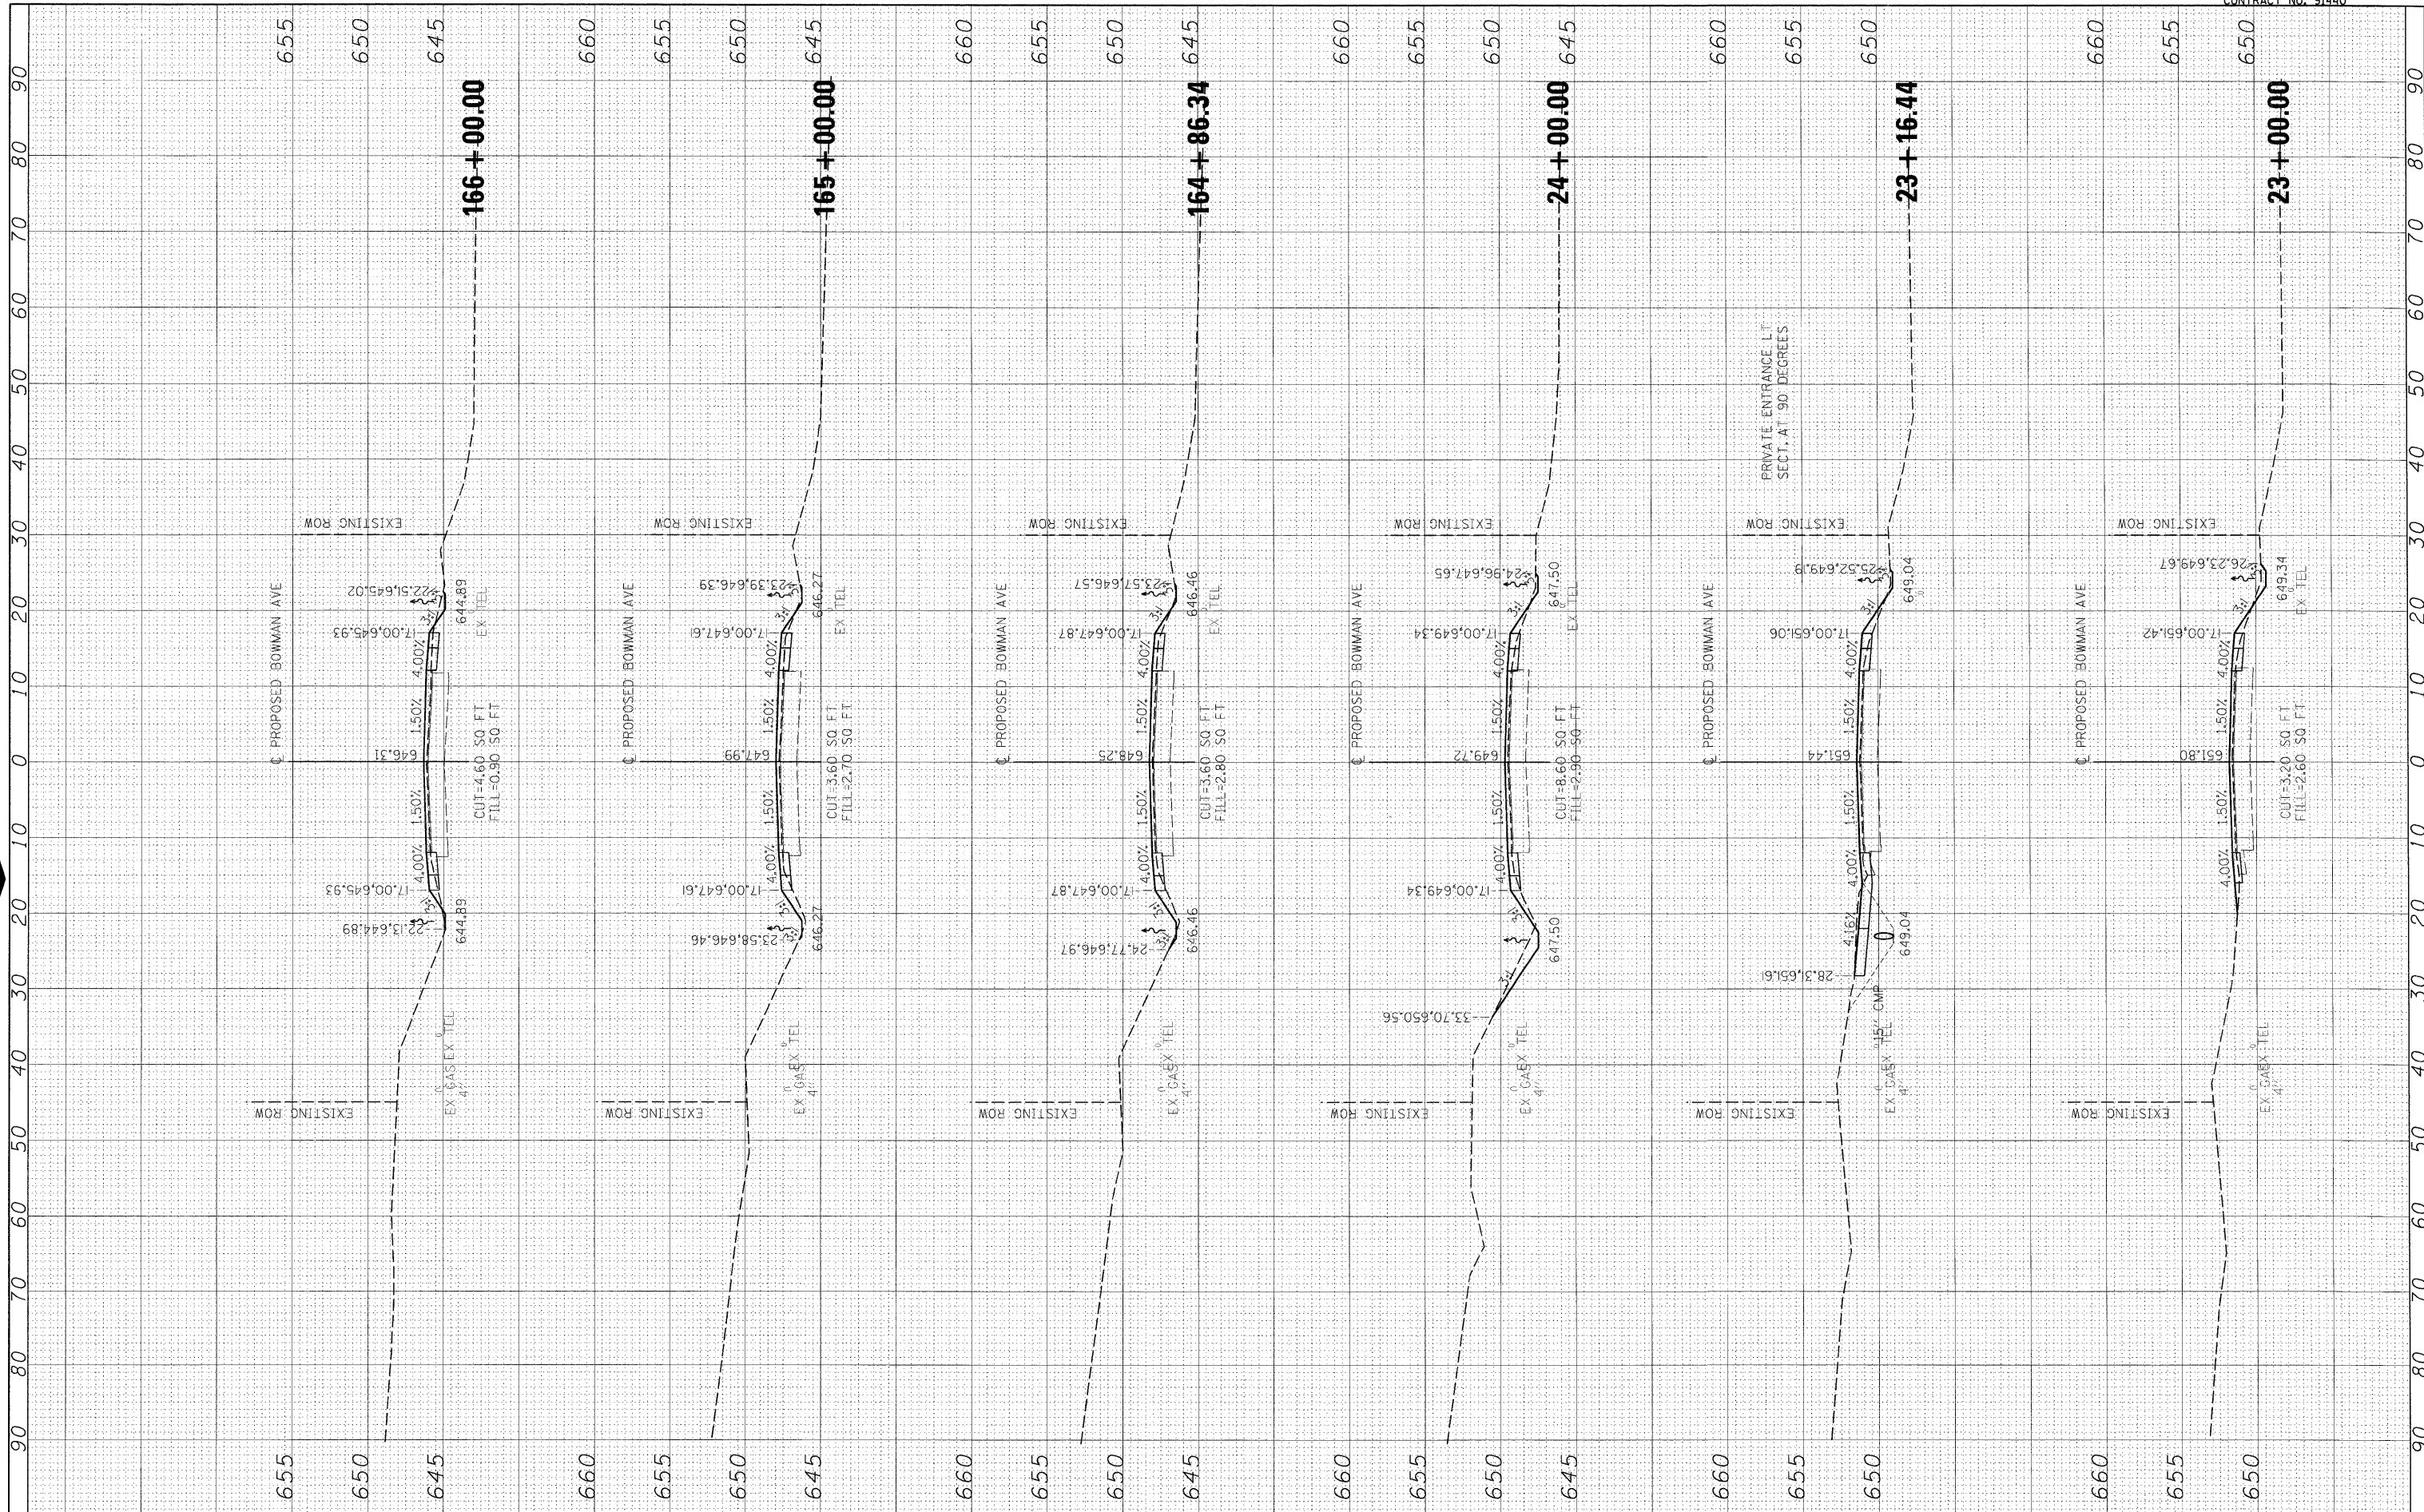

FILE NAME = I:\08jobs\08L0221\CADD\Road\Sheet\09023401PV\c-3bowman2-1.dgn
 USER NAME = Johnm09944
 DESIGNED - m.hoyen
 DRAWN - r.johnson
 CHECKED - m.hoyen
 DATE - 3/26/2010
 PLOT SCALE = 10,0000 / 10.
 PLOT DATE = 04/14/2010

DESIGNED - m.hoyen
 DRAWN - r.johnson
 CHECKED - m.hoyen
 DATE - 3/26/2010
 REVISED -
 REVISED -
 REVISED -
 REVISED -

**STATE OF ILLINOIS
 DEPARTMENT OF TRANSPORTATION**

BOWMAN AVE - CROSS SECTIONS
 SCALE: 1"=5' VERT.
 SCALE: 1"=10' HORIZ.
 SHEET NO. OF SHEETS STA. 23+00.00 TO STA. 166+00.00

F.A. RTE.	SECTION	COUNTY	TOTAL SHEETS	SHEET NO.
500	09-00334-01-PV	VERMILION	69	68
JOB NO. C-95-330-10		CONTRACT NO. 91440		
ILLINOIS FED. AID PROJECT				