


DATE: _____ BY: _____
 SURVEYED: _____ PLOTTED: _____
 NOTE BOOK: _____ AREAS CHECKED: _____
 NO. _____

DATE: _____ BY: _____
 SURVEYED: _____ PLOTTED: _____
 NOTE BOOK: _____ AREAS CHECKED: _____
 NO. _____

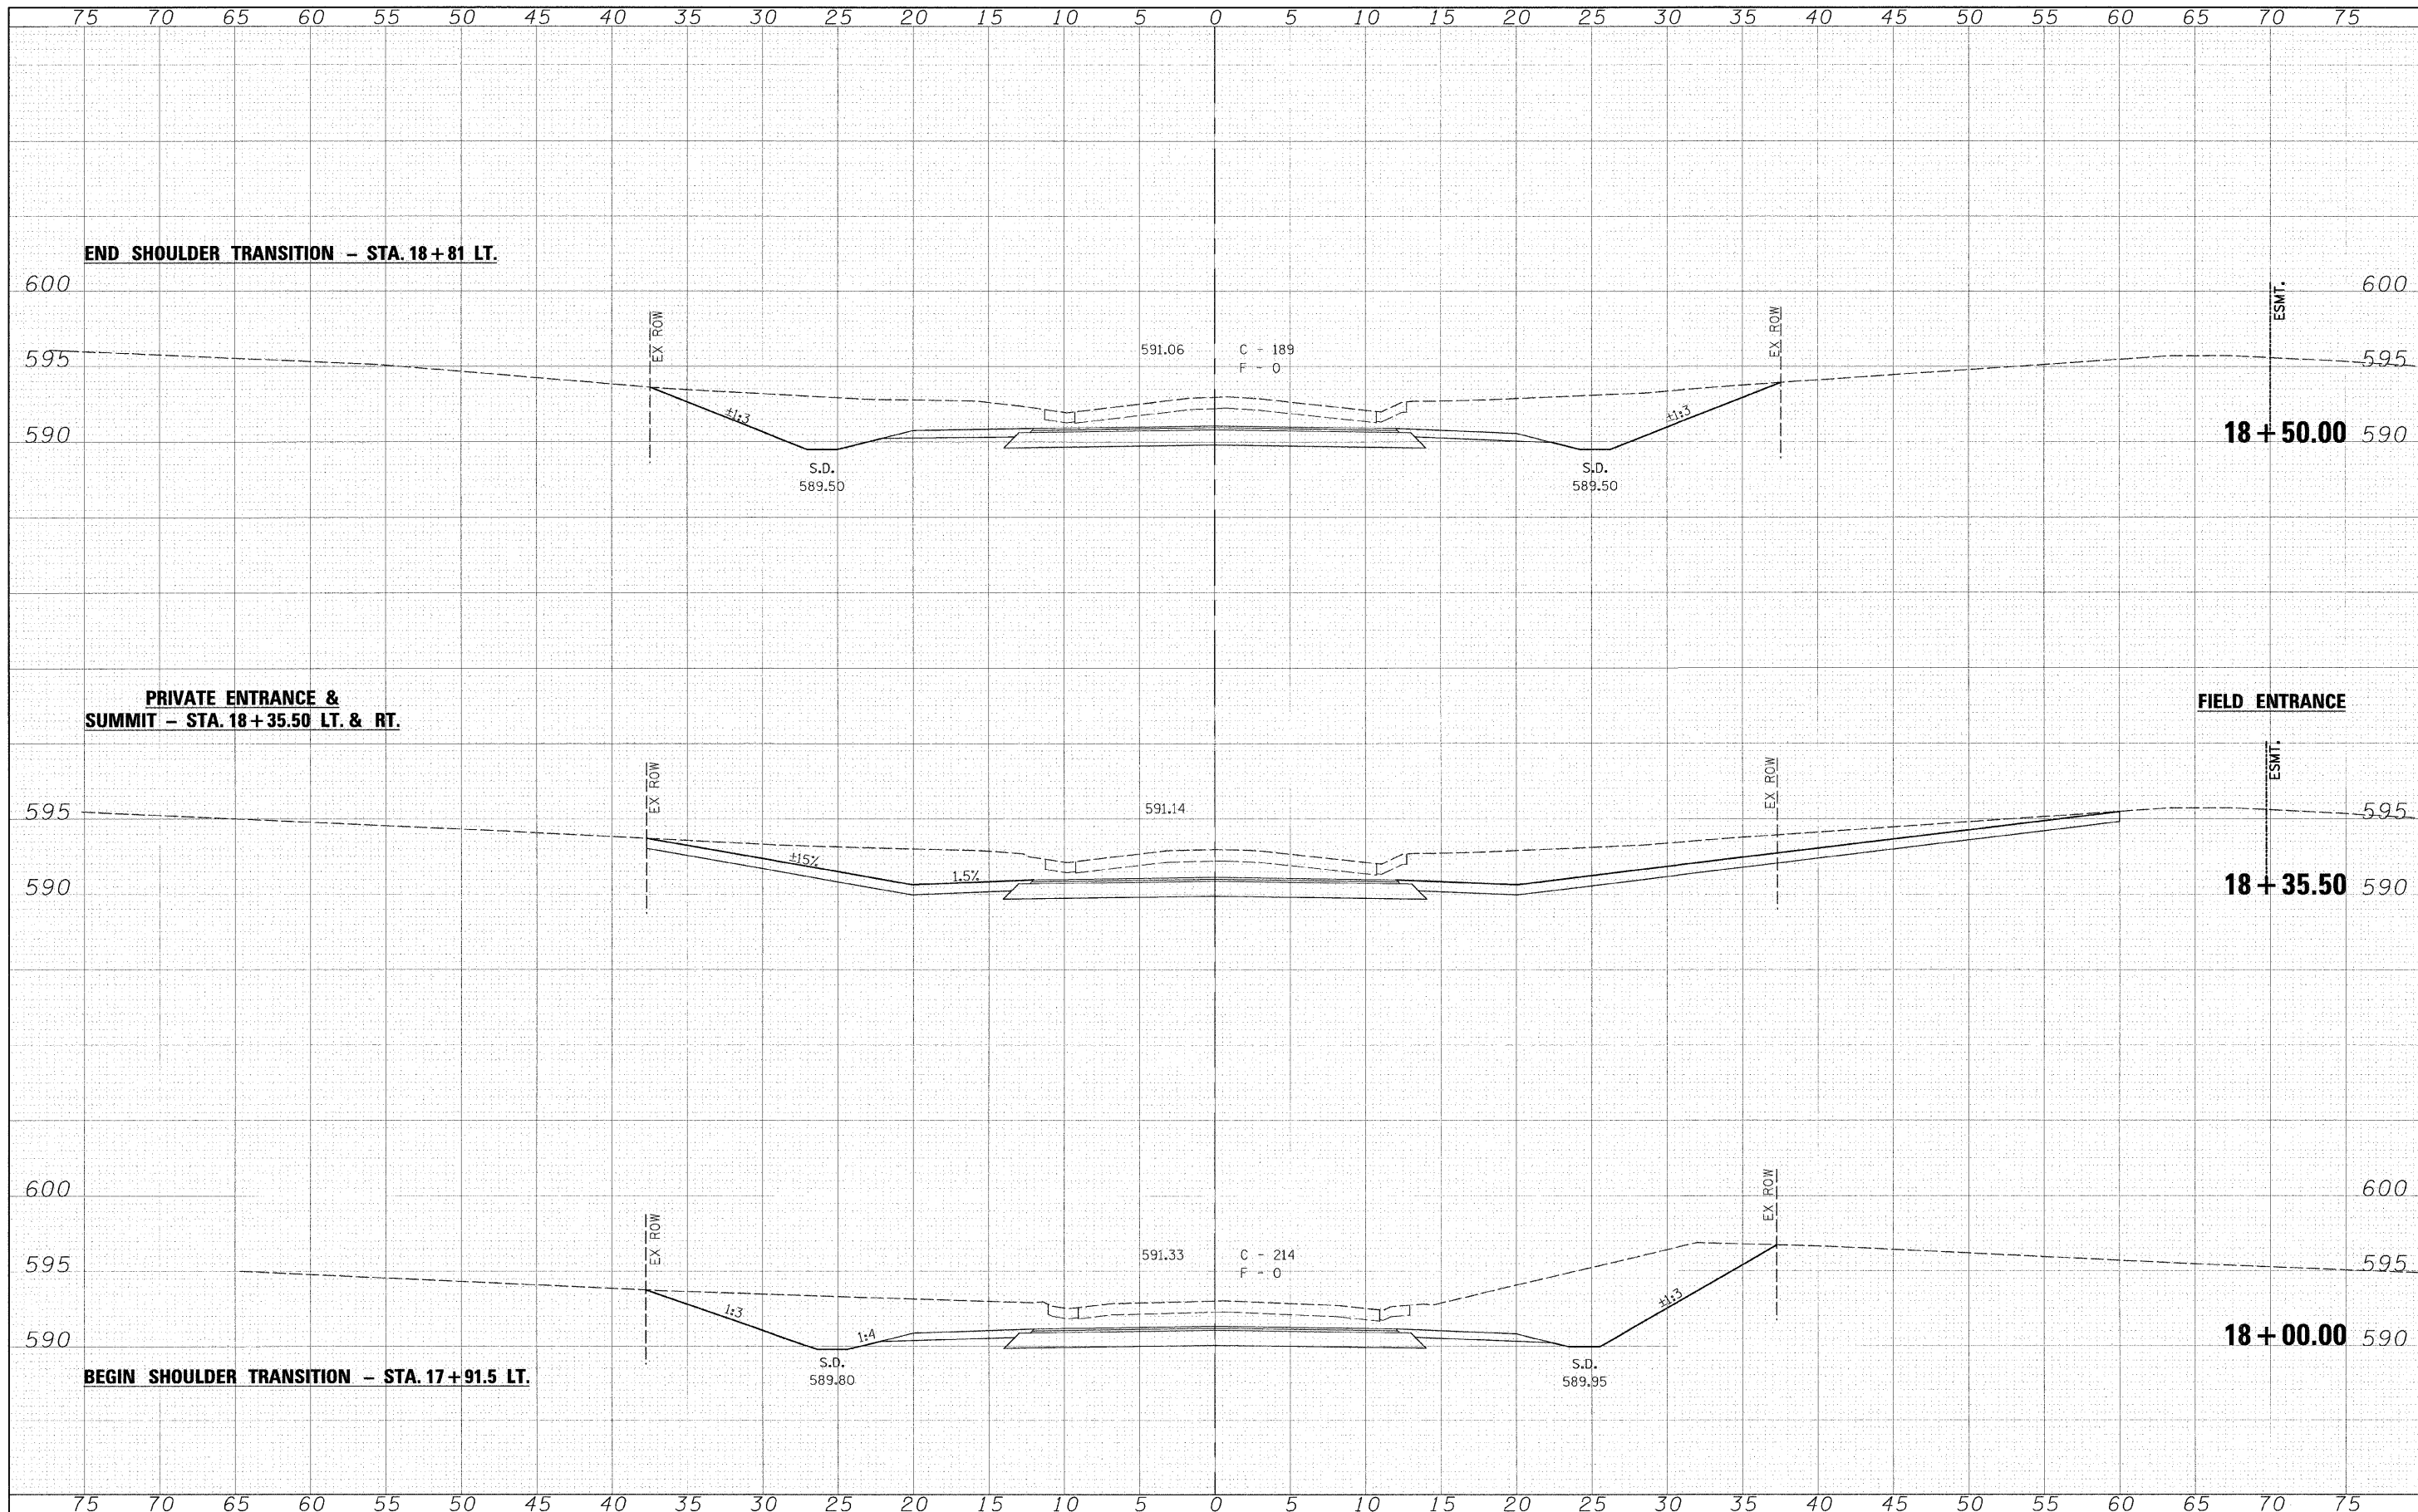

FILE NAME: _____

USER NAME: #USER#
 PLOT SCALE: #SCA#
 PLOT DATE: #DATE#

DESIGNED -
 DRAWN -
 CHECKED -
 DATE -

REVISED -
 REVISED -
 REVISED -
 REVISED -



Allen Henderson & Associates, Inc.
 Civil and Structural Engineers Springfield, IL.
 62703 Phone: (217)544-8033 IL Design Firm
 No. 184-001907

CROSS SECTIONS
 SCALE: 1" = 5' SHEET NO. 14 OF 25 SHEETS STA. 18+00.00 TO STA. 18+50.00

C.H. RTE.	SECTION	COUNTY	TOTAL SHEETS	SHEET NO.
19	07-00055-01-BR	SANGAMON	25	16
FED. ROAD DIST. NO. ILLINOIS FED. AID PROJECT			CONTRACT NO. 93483	