


FINAL SURVEY BY DATE
 SURVEYED BY DATE
 NOTE BOOK TOP DATE
 AREAS AREAS CHECKED
 NO.

ORIGINAL SURVEY BY DATE
 SURVEYED BY DATE
 NOTE BOOK TOP DATE
 AREAS AREAS CHECKED
 NO.

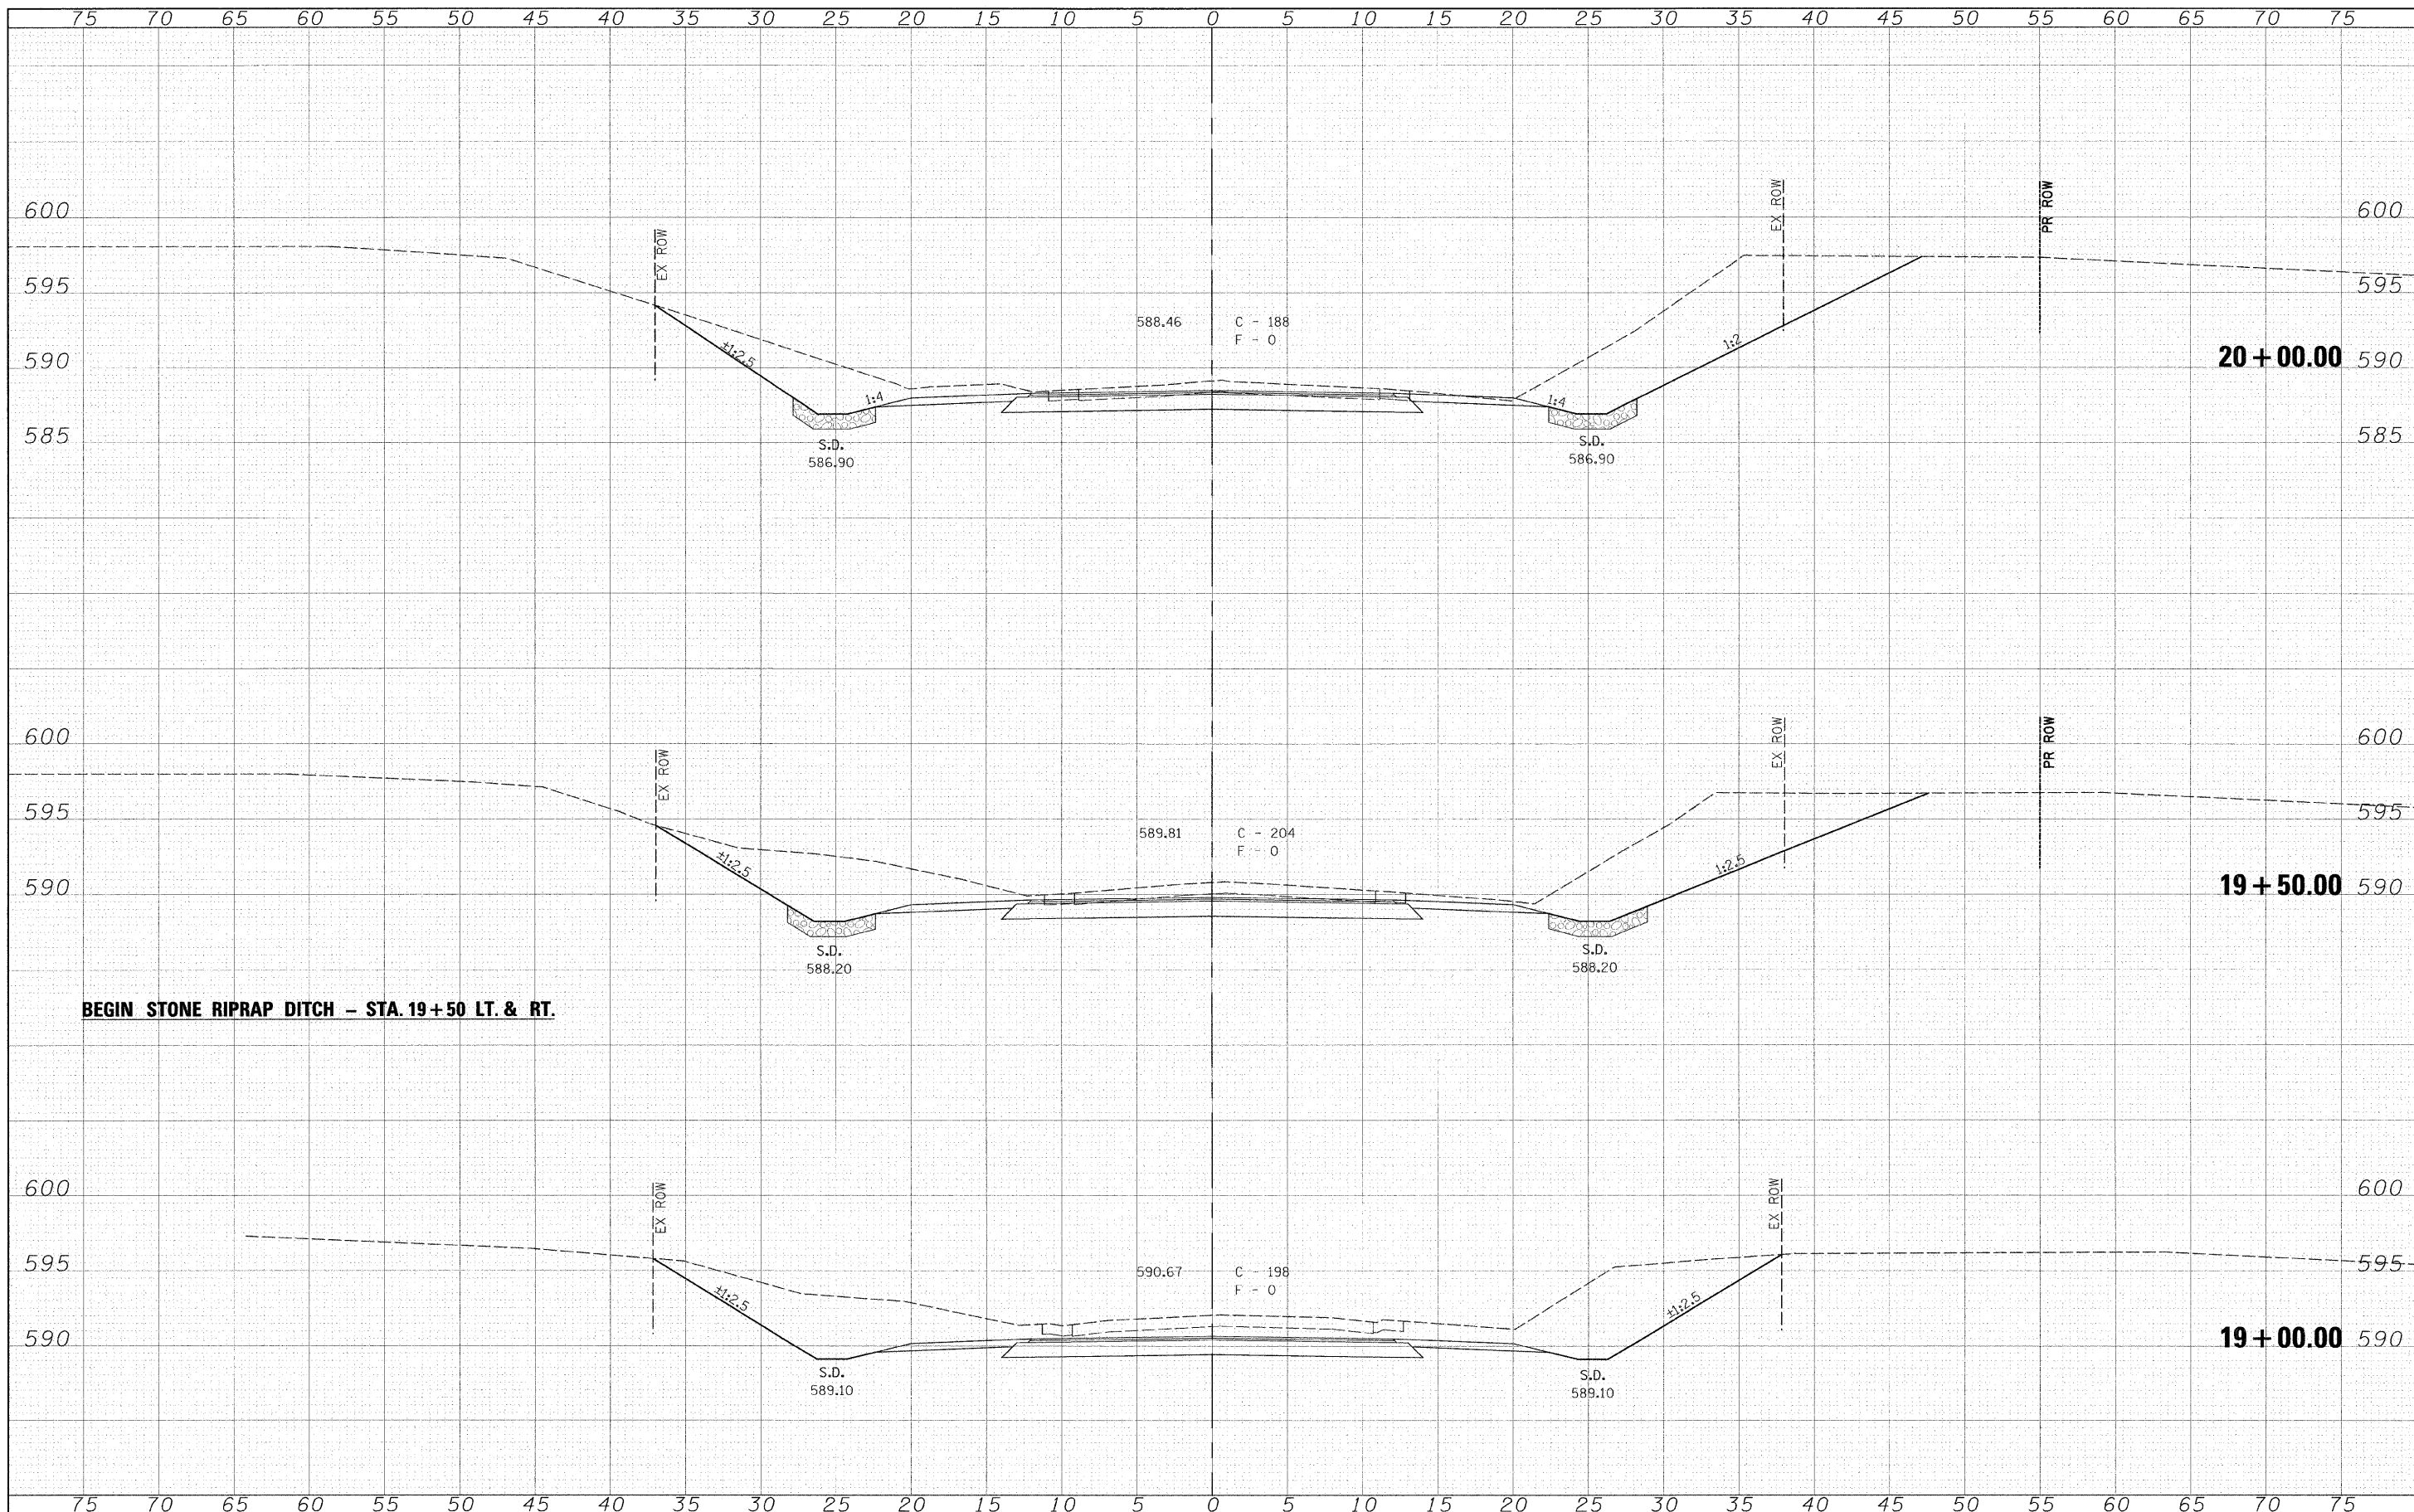

FILE NAME: _____

USER NAME: #USERS
 PLOT SCALE: #SCALE#
 PLOT DATE: #DATE#

DESIGNED -
 DRAWN -
 CHECKED -
 DATE -

REVISED -
 REVISED -
 REVISED -
 REVISED -



Allen Henderson & Associates, Inc.
 Civil and Structural Engineers Springfield, IL.
 62703 Phone: (217)544-8033 IL. Design Firm
 No. 184-001907

CROSS SECTIONS
 SCALE: 1" = 5'
 SHEET NO. 14 OF 25 SHEETS
 STA. 19+00.00 TO STA. 20+00.00

C.H. RTE.	SECTION	COUNTY	TOTAL SHEETS	SHEET NO.
19	07-00055-01-BR	SANGAMON	25	17
FED. ROAD DIST. NO.		ILLINOIS FED. AID PROJECT		
		CONTRACT NO. 93483		