


DATE	
BY	
REVISIONS	
NO.	
DATE	
BY	
REVISIONS	
NO.	
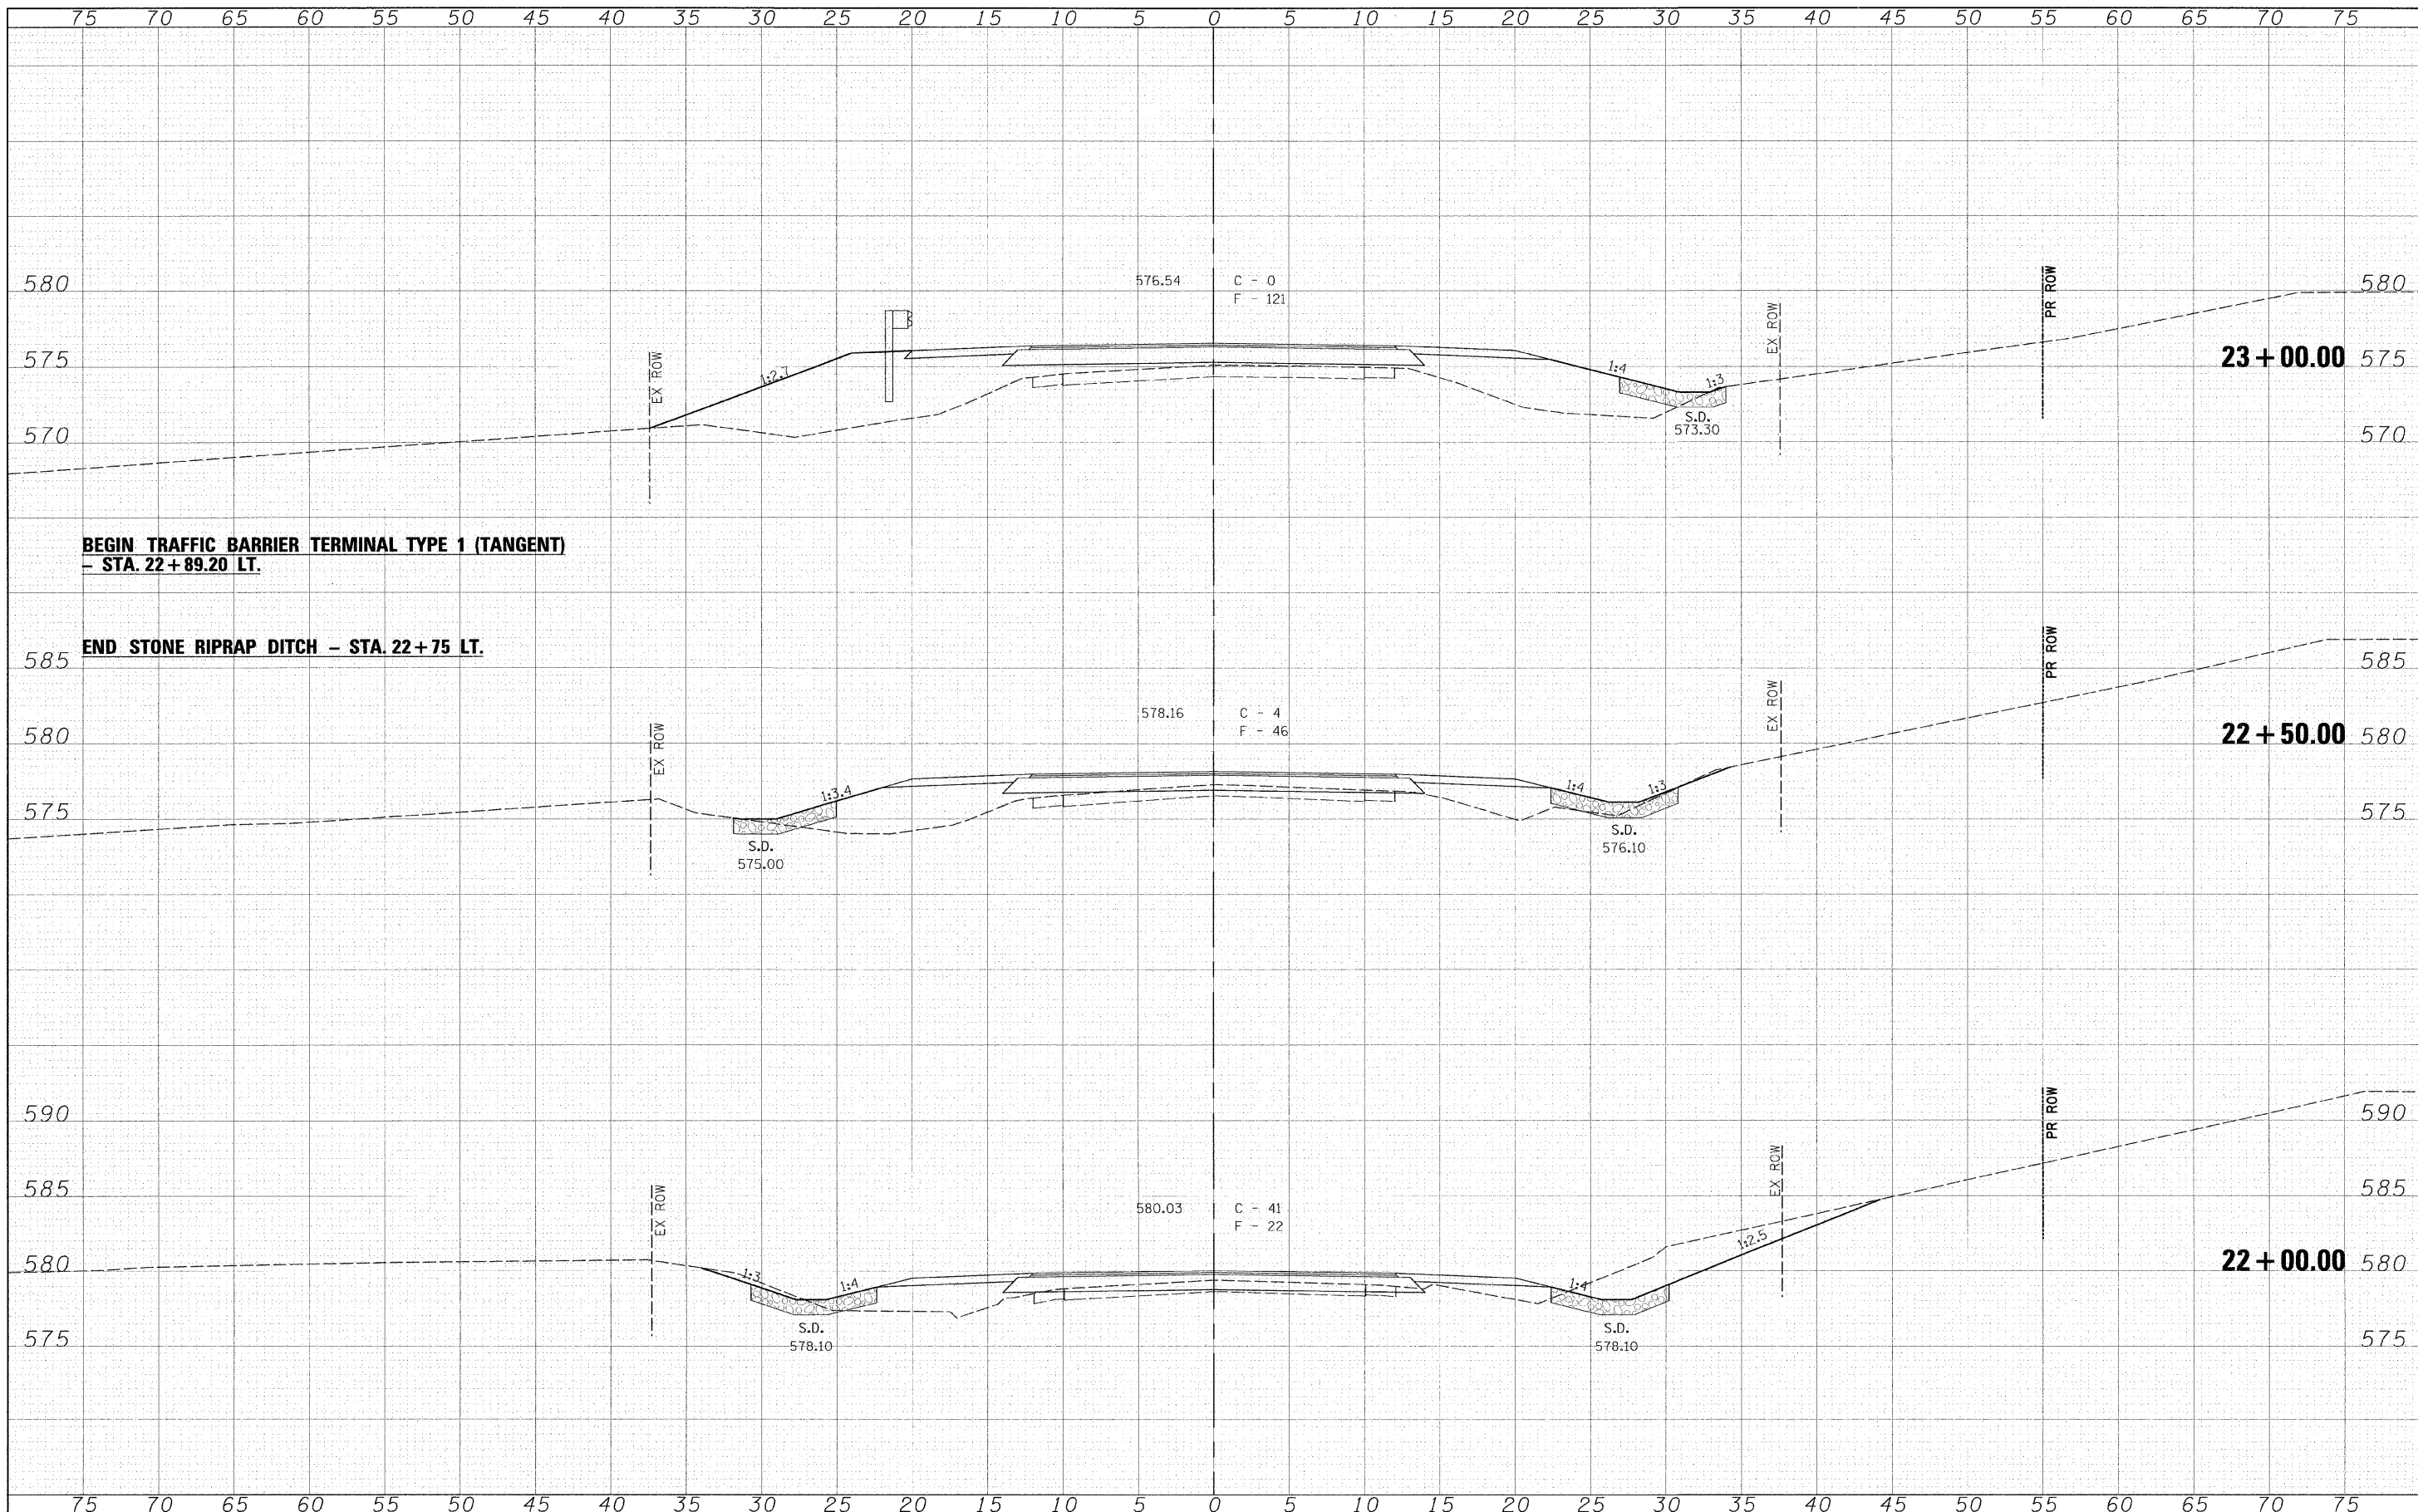

BEGIN TRAFFIC BARRIER TERMINAL TYPE 1 (TANGENT)
- STA. 22+89.20 LT.

END STONE RIPRAP DITCH - STA. 22+75 LT.

FILE NAME	
USER NAME	= #USER*
DESIGNED	-
DRAWN	-
CHECKED	-
DATE	-

REVISIONS	
NO.	
DATE	
BY	
REVISIONS	
NO.	
DATE	
BY	

DESIGNED	-
DRAWN	-
CHECKED	-
DATE	-



Allen Henderson & Associates, Inc.
 Civil and Structural Engineers Springfield, IL.
 62703 Phone: (217)544-8033 IL Design Firm
 No. 184-001907

CROSS SECTIONS			
SCALE: 1" = 5'	SHEET NO. 14 OF 25 SHEETS	STA. 22+00.00	TO STA. 23+00.00

C.H. RTE.	SECTION	COUNTY	TOTAL SHEETS	SHEET NO.
19	07-00055-01-BR	SANGAMON	25	19
FED. ROAD DIST. NO.		ILLINOIS FED. AID PROJECT		
		CONTRACT NO. 93483		

*WATER
 #TILE#