


DATE	BY
REVISIONS	
NO.	
DATE	BY
REVISIONS	
NO.	
DATE	BY
REVISIONS	
NO.	

DATE	BY
REVISIONS	
NO.	
DATE	BY
REVISIONS	
NO.	
DATE	BY
REVISIONS	
NO.	

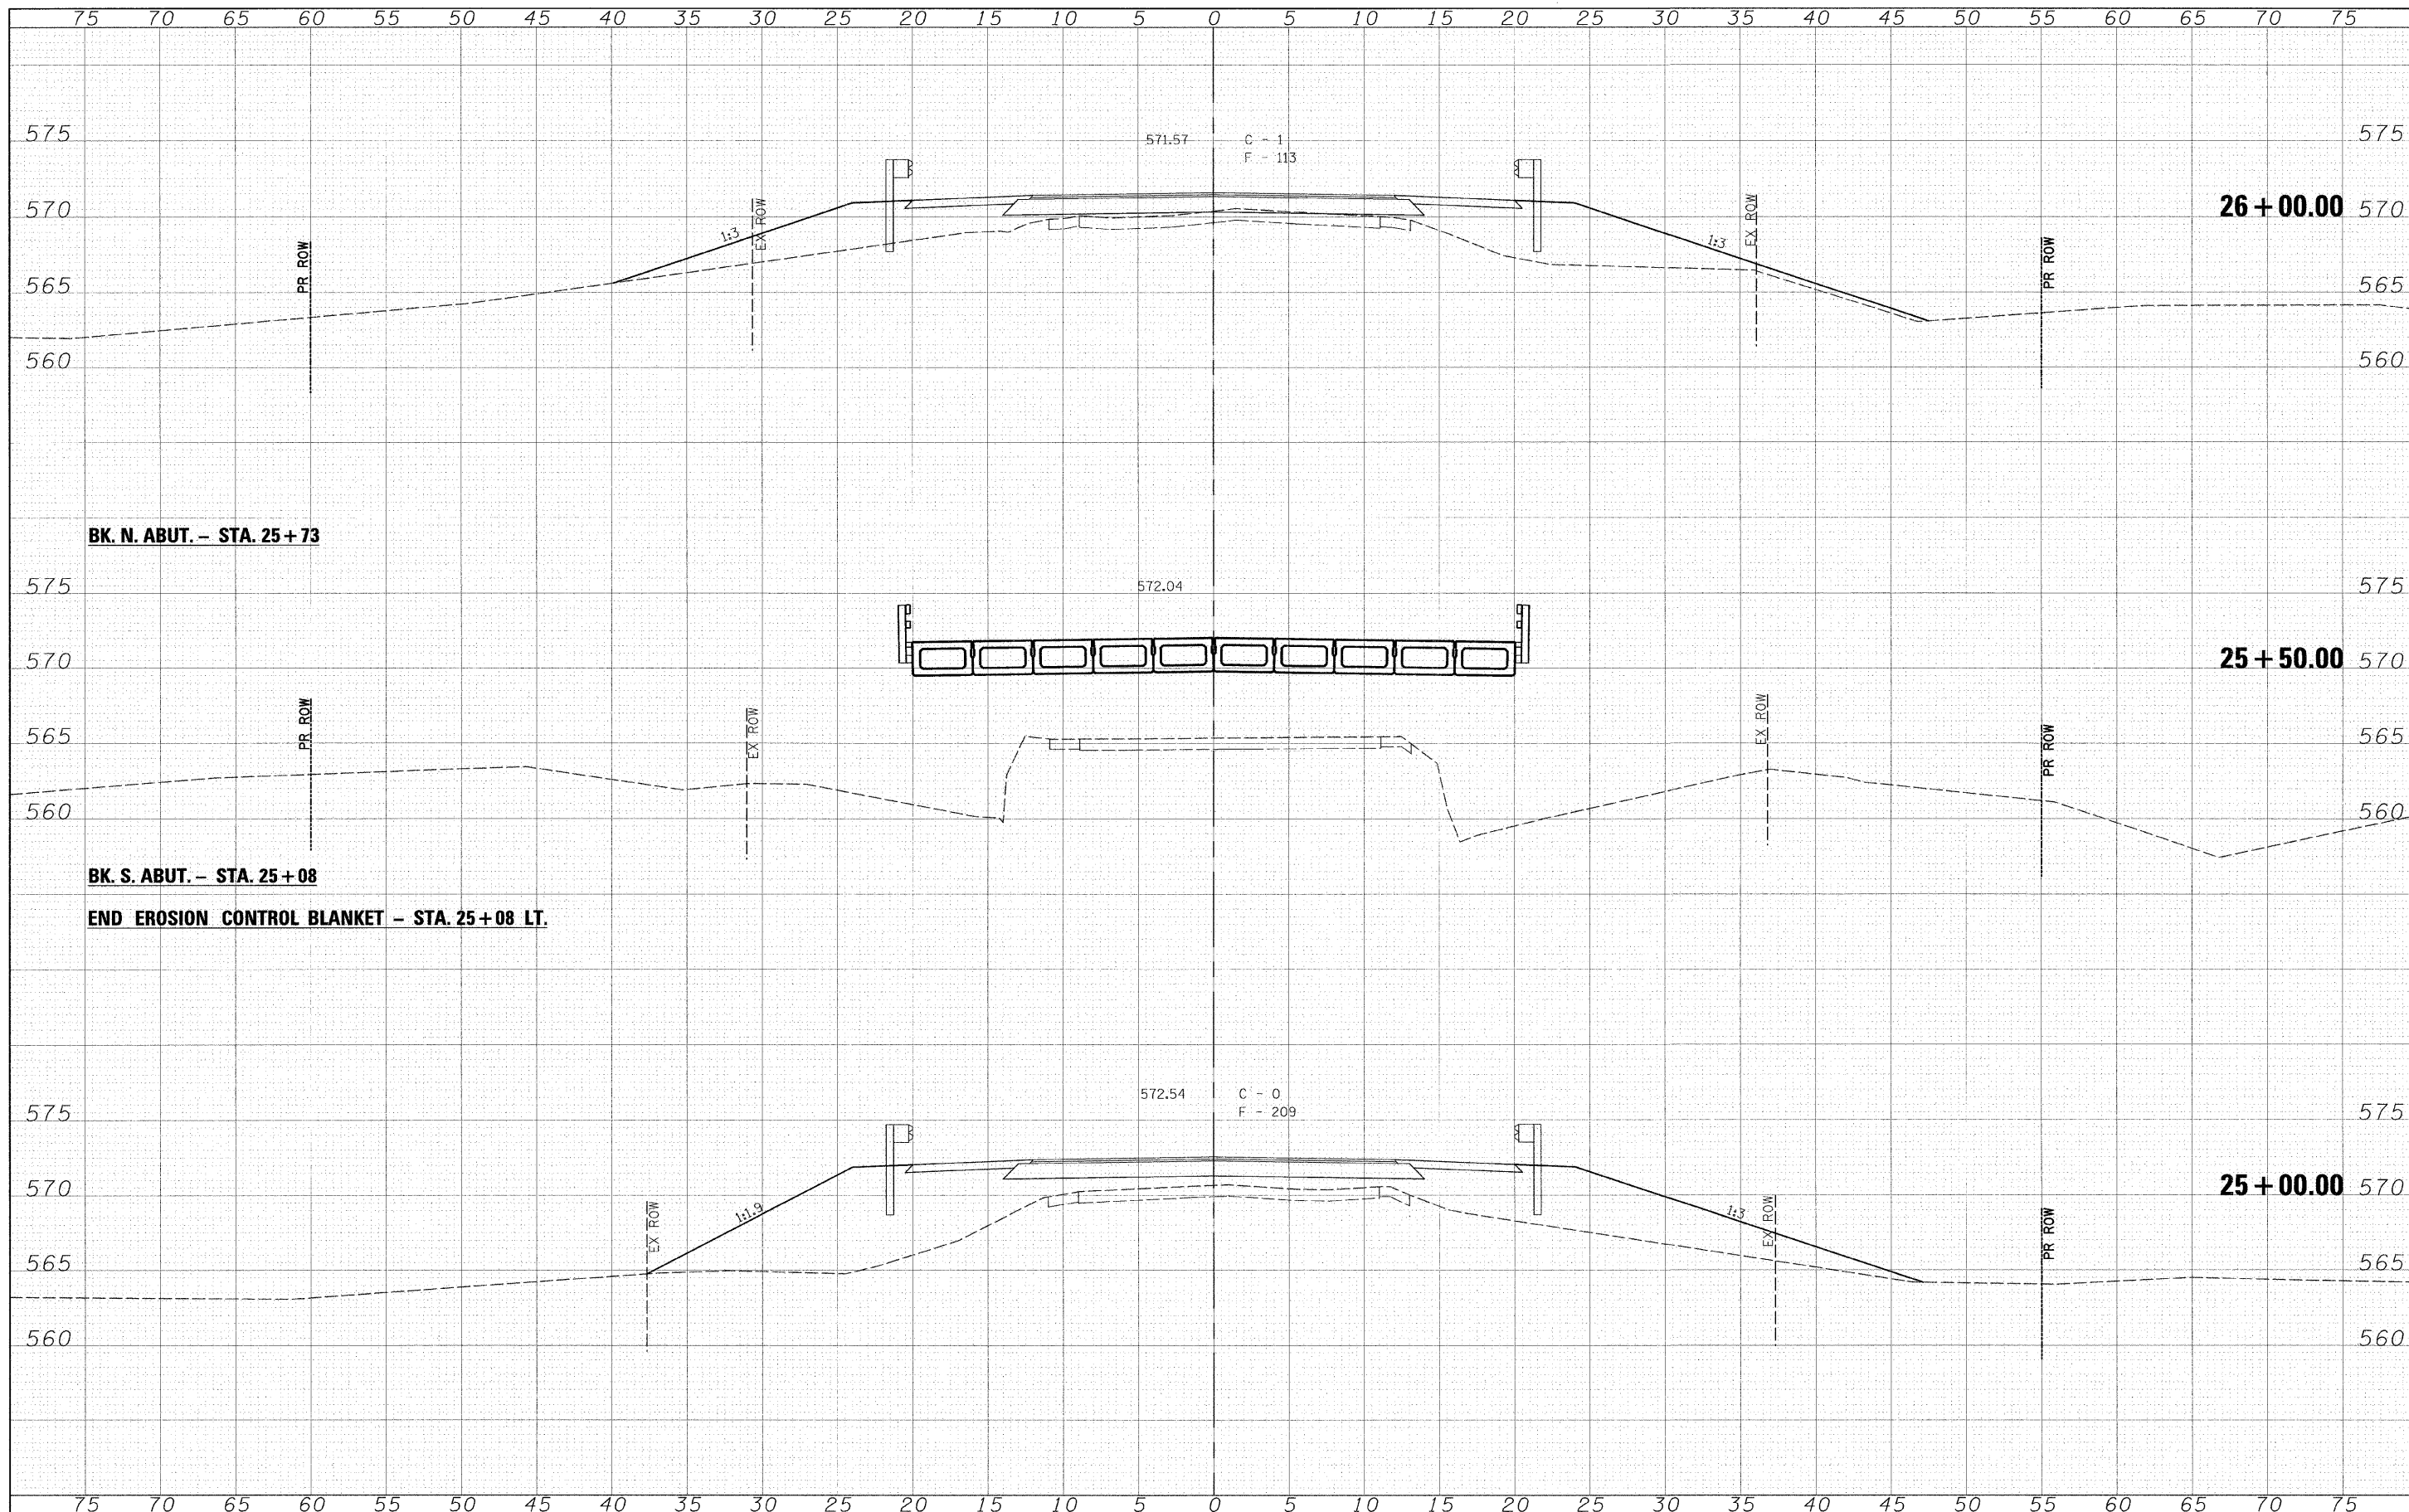

FILE NAME =

USER NAME = #USER#
 DESIGNED -
 DRAWN -
 CHECKED -
 DATE -

DESIGNED -
 DRAWN -
 CHECKED -
 DATE -

REVISED -
 REVISED -
 REVISED -
 REVISED -



Allen Henderson & Associates, Inc.
 Civil and Structural Engineers Springfield, IL.
 62703 Phone: (217)544-8033 IL Design Firm
 No. 184-001907

SCALE: 1" = 5'

SHEET NO. 14 OF 25 SHEETS

STA. 25+00.00 TO STA. 26+00.00

C.H. RTE.	SECTION	COUNTY	TOTAL SHEETS	SHEET NO.
19	07-00055-01-BR	SANGAMON	25	21
FED. ROAD DIST. NO.			ILLINOIS/FED. AID PROJECT	

CROSS SECTIONS

26 + 00.00

25 + 50.00

25 + 00.00