


EXISTING ROADWAY TYPICAL SECTION

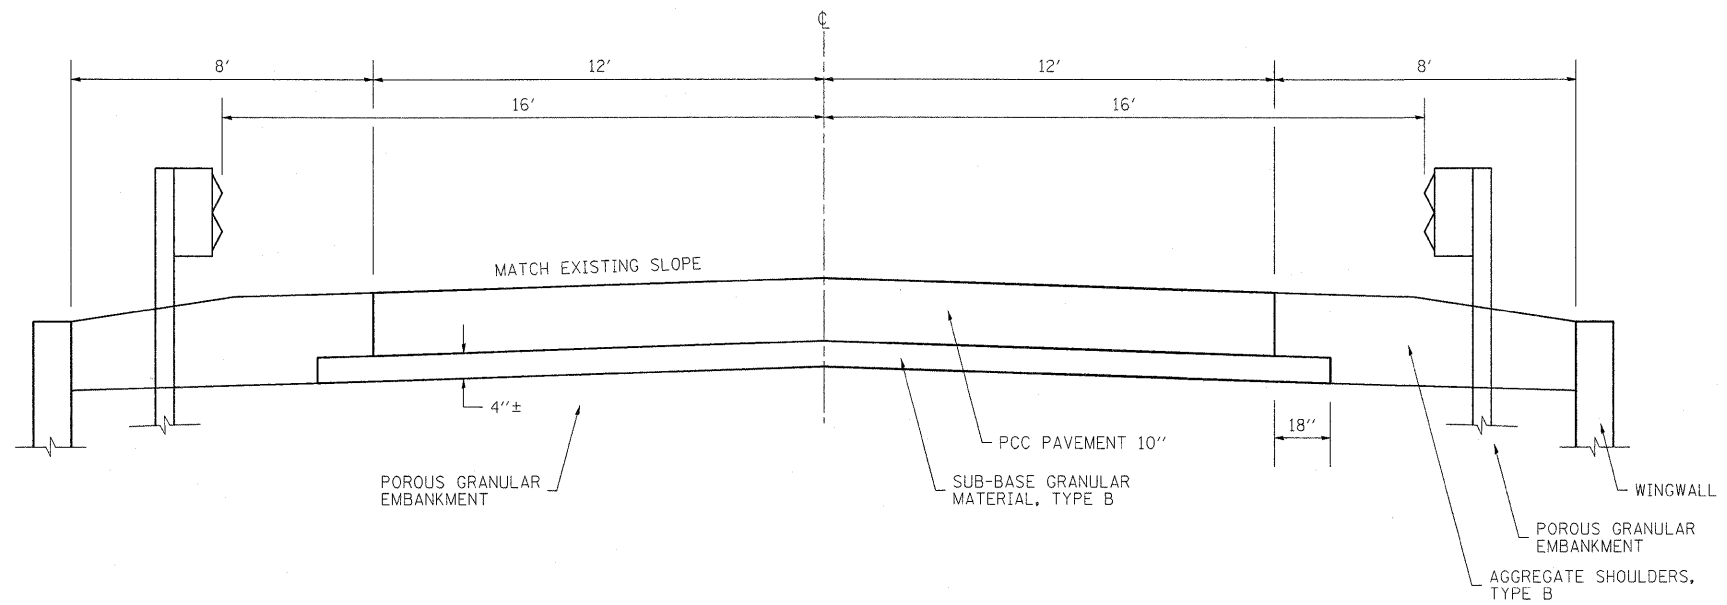

STA 150+93 TO STA 151+47

FILE NAME =	USER NAME = teasleyck	DESIGNED -	REVISED -
ci:\pwwork\PIWIDOT\TEASLEYCK\dms68131\0794992-sht-tp.dgn		DRAWN -	REVISED -
PLOT SCALE = 50.0000' / IN.		CHECKED -	REVISED -
PLOT DATE = 1/13/2010		DATE -	REVISED -

STATE OF ILLINOIS
DEPARTMENT OF TRANSPORTATION

TYPICAL SECTIONS

SCALE: SHEET NO. OF SHEETS STA. TO STA.

F.A.S. RTE.	SECTION	COUNTY	TOTAL SHEETS	SHEET NO.
1720	58-1	Richland	14	4
CONTRACT NO. 94992			ILLINOIS FED. AID PROJECT	