
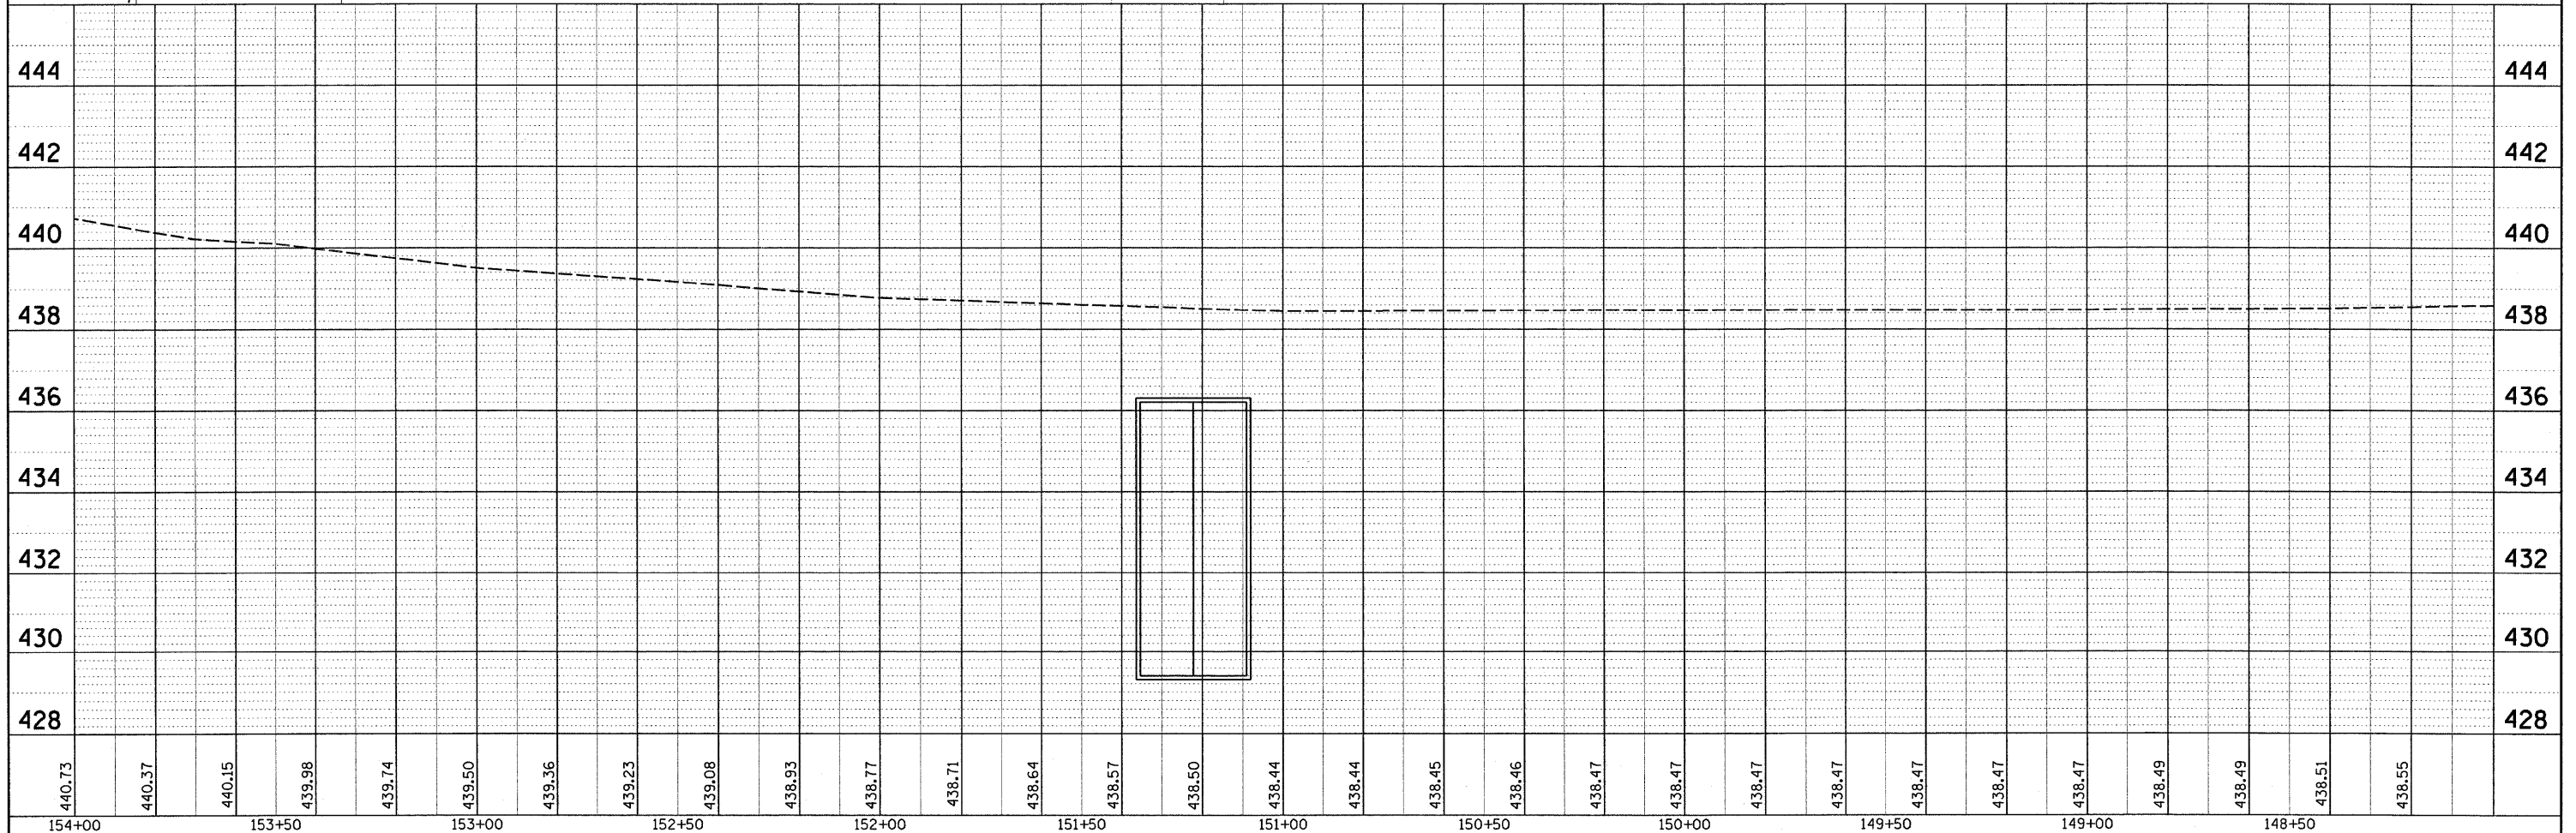


PLAN SURVEYED _____ BY _____ DATE _____
 PLOTTED _____
 NOTE BOOK _____
 NO. _____
 CADD FILE NAME _____

PROFILE SURVEYED _____ BY _____ DATE _____
 PLOTTED _____
 NOTE BOOK _____
 NO. _____
 STRUCTURE NOTATIONS CHKD _____

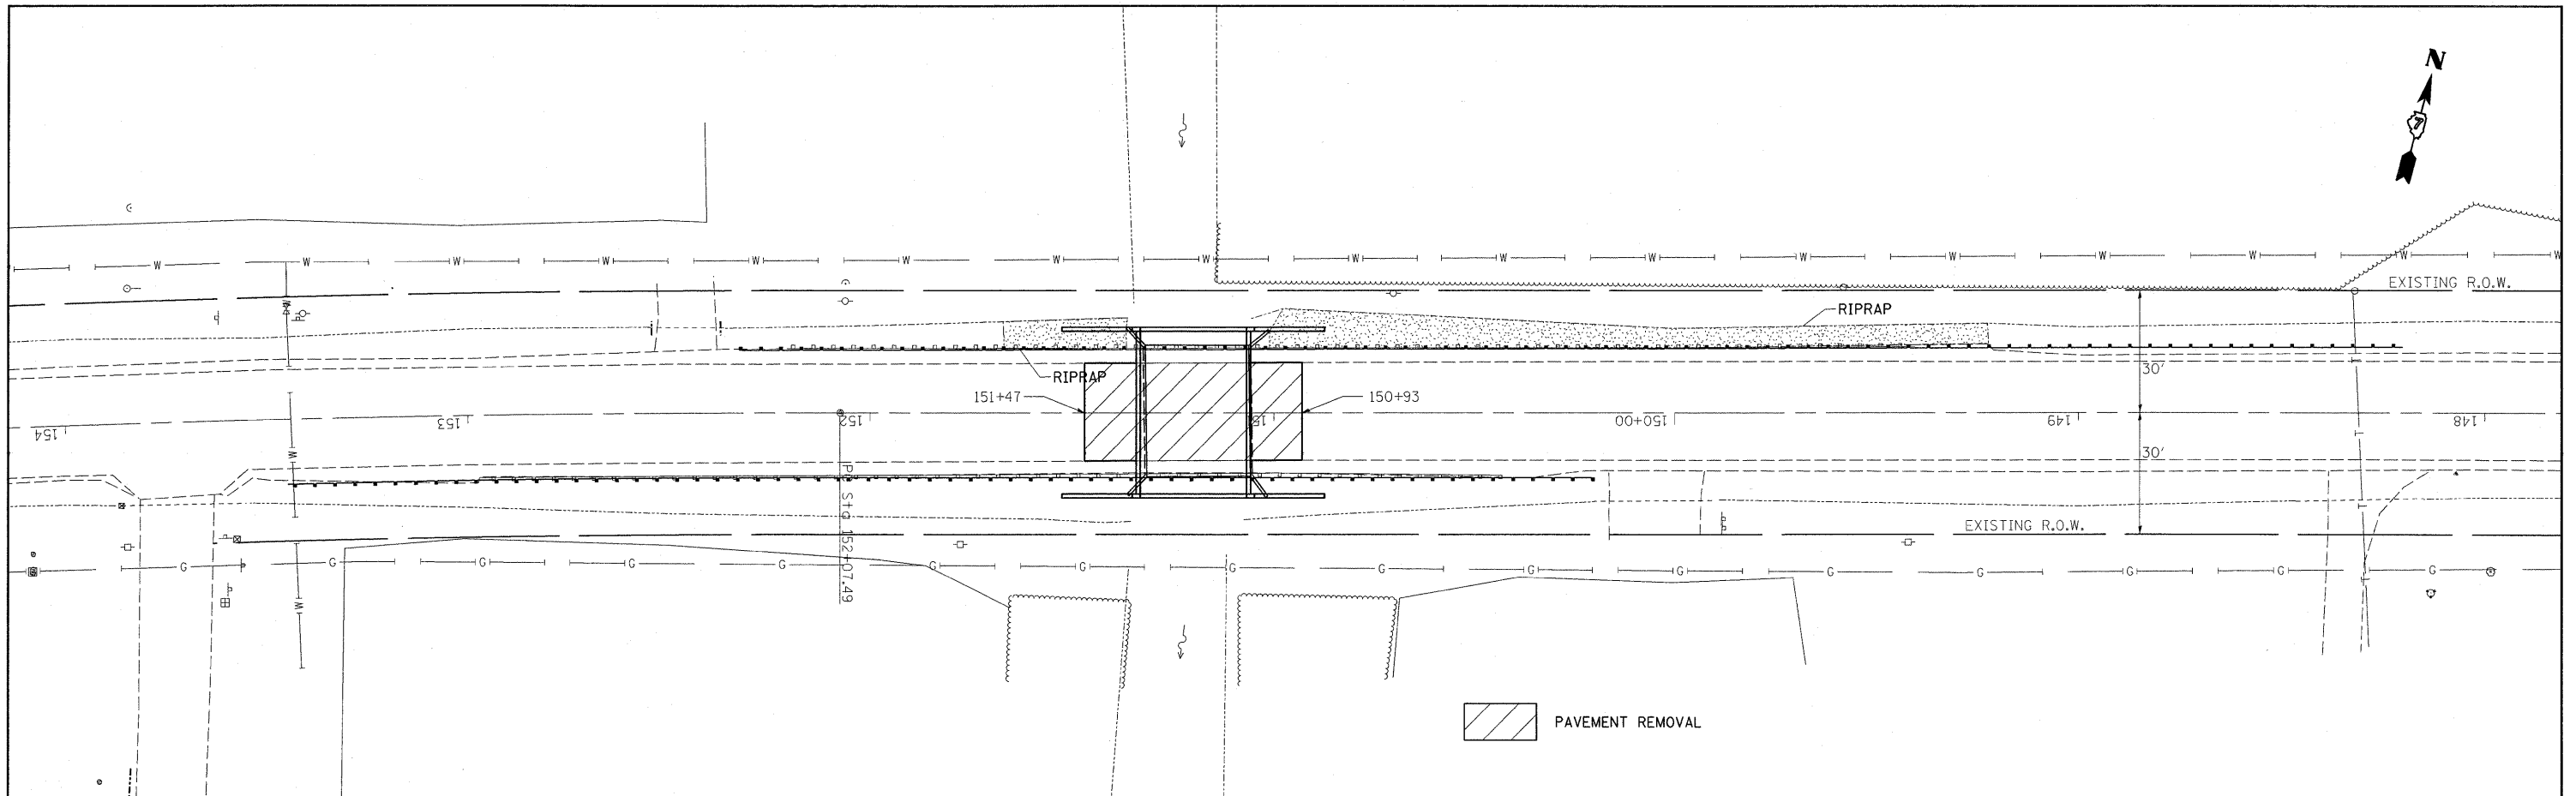

FILE NAME =	USER NAME = teasleyck	DESIGNED -	REVISED -	STATE OF ILLINOIS DEPARTMENT OF TRANSPORTATION	PLAN & PROFILE				F.A.S. RTE.	SECTION	COUNTY	TOTAL SHEETS	SHEET NO.
c:\pwork\p\WIDOT\TEASLEYCK\dms60131\0794	992-sht-planprofile.dgn	DRAWN -	REVISED -		SCALE:	SHEET NO.	OF	SHEETS	STA.	TO STA.	Richland	14	6
	PLOT SCALE = 20.0000' / IN.	CHECKED -	REVISED -								CONTRACT NO. 94992		
	PLOT DATE = 1/13/2010	DATE -	REVISED -								ILLINOIS FED. AID PROJECT		