

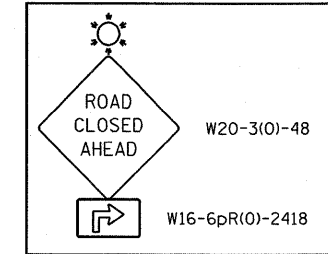
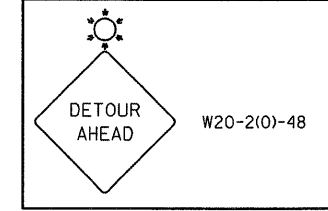
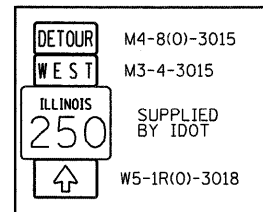
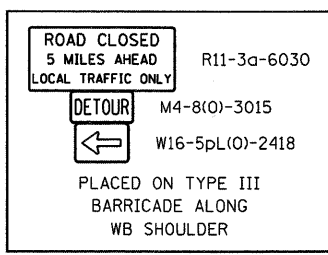
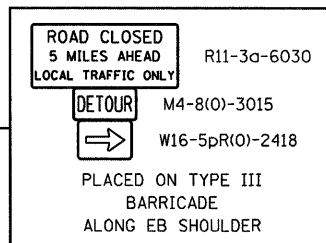
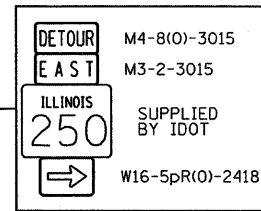
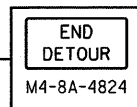
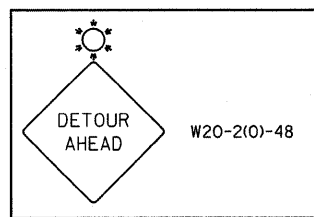
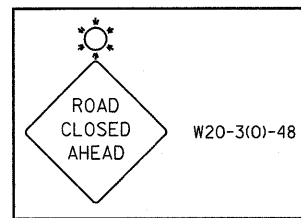
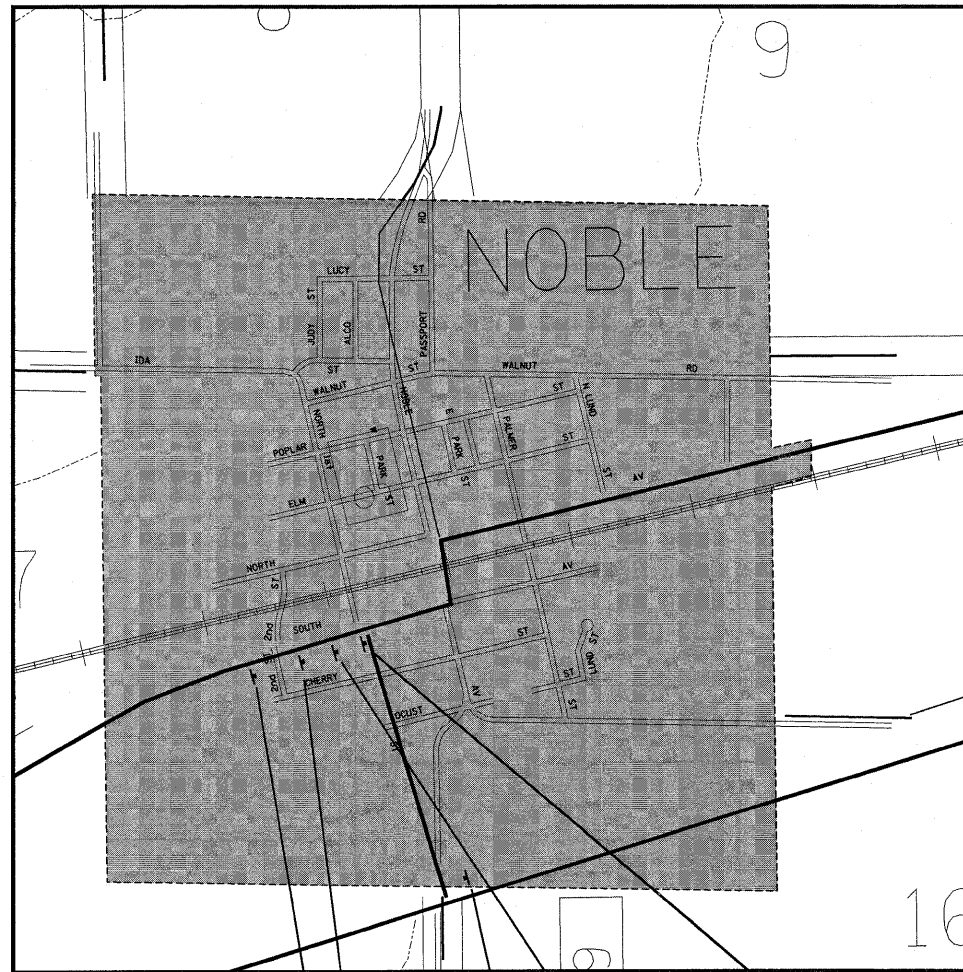
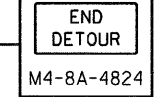
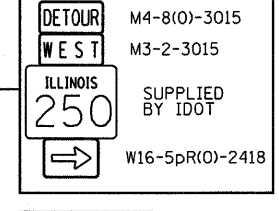
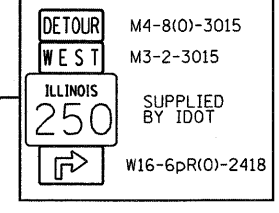
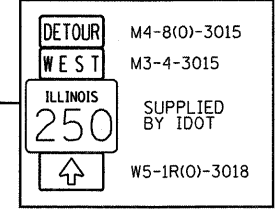
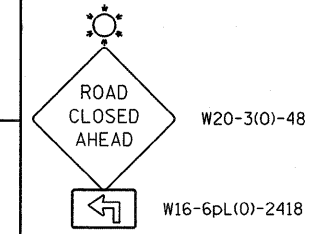
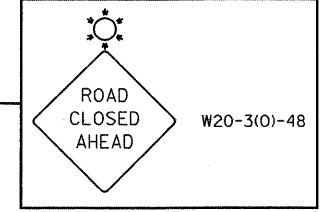


DETOUR DETAIL A

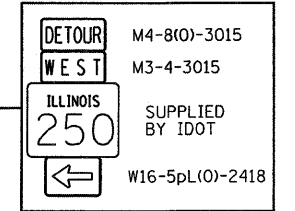

DETOUR DETAIL B

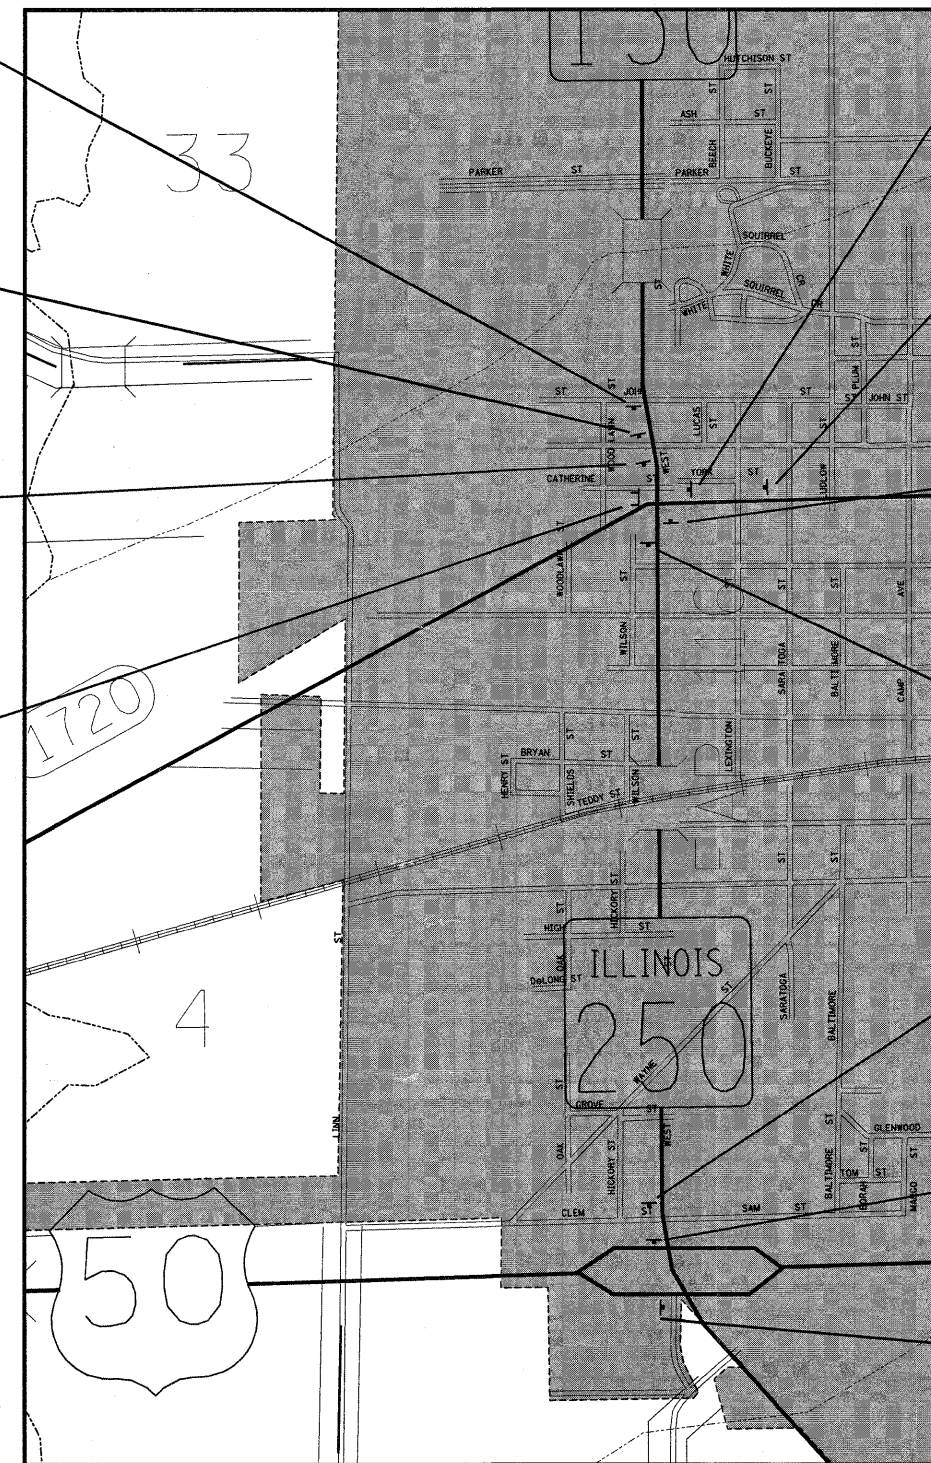

FILE NAME =	USER NAME = teasleyck	DESIGNED -	REVISED -
ca:\pw-work\PIWIDOT\TEASLEYCK\dms60131\0794992-shd-detour.dgn		DRAWN -	REVISED -
PLOT SCALE = 50.0000' / IN.		CHECKED -	REVISED -
PLOT DATE = 1/13/2010		DATE -	REVISED -

**STATE OF ILLINOIS  
DEPARTMENT OF TRANSPORTATION**

DETOUR SHEET				
SCALE:	SHEET NO.	OF SHEETS	STA.	TO STA.

F.A.S. RTE.	SECTION	COUNTY	TOTAL SHEETS	SHEET NO.
1720	5B-1	Richland	14	8
CONTRACT NO. 94992				