


ROUTE NO.	SECTION	CITY	TOTAL SHEETS	SHEET NO.
	00-00001-00-RP	OREANA	46	18
FED. ROAD DIST. NO.	ILLINOIS		PROJECT	HPP-0813 (001)


CONTRACT NUMBER 95537

REVISIONS		SCALE	DESIGNED	DRAWN	DATE	JOB NO.
NO.	BY	1" = 3'	MHP	LES	DATE	NO.
					May 2006	06-040A

BLANBRIDGE & ASSOCIATES, INC.
 Consulting Engineers
 1670 SOUTH TAYLORVILLE ROAD
 DECATUR ILLINOIS
 Illinois License 184-001285

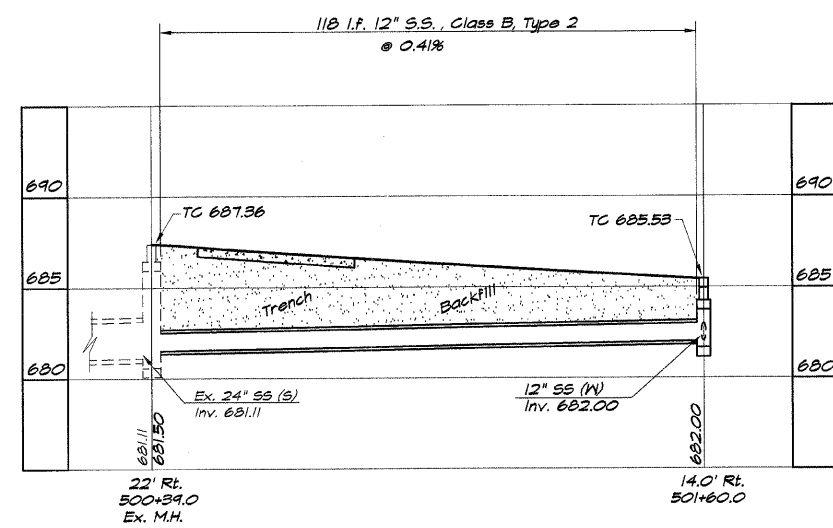

WEST STREET

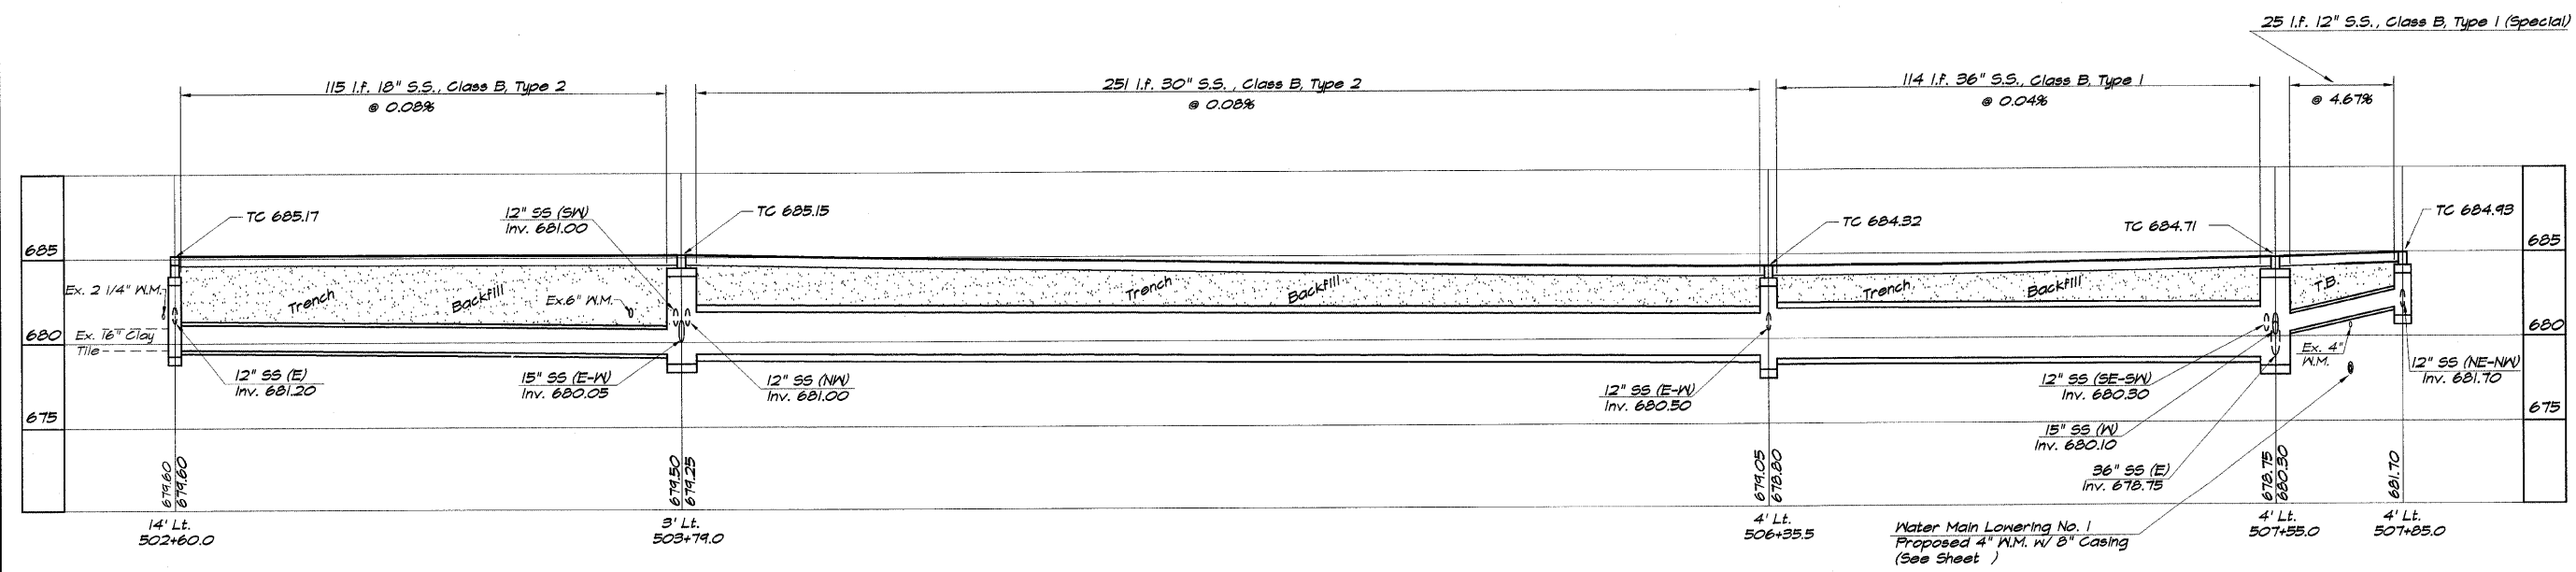

WEST STREET

VILLAGE OF OREANA, ILLINOIS
 SAFE TIA-1U PROJECT
STORM SEWER PROFILE
 STATION 00+00.00 TO 00+00.00

