

ROUTE NO.	SECTION	CITY	TOTAL SHEETS	SHEET NO.
	00-0001-00-RP	OREANA	46	20
FED. ROAD DIST. NO.	ILLINOIS		PROJECT	RPP-0913 (001)


CONTRACT NUMBER 95537

NO.	BY	DATE
1	MHP	1/20/07


DESIGNED	MHP
DRAWN	Les Jenkins
FIELD BOOK	XXXX
JOB NO.	06-C40A

BAINBRIDGE & ASSOCIATES, INC.
 Consulting Engineers
 1870 SOUTH TAYLORVILLE ROAD
 DECATUR ILLINOIS
 Illinois License 184-001266


VILLAGE OF OREANA, ILLINOIS
 SAFE T&U PROJECT
STORM SEWER PROFILE
 STATION 00+00.00 TO 00+00.00

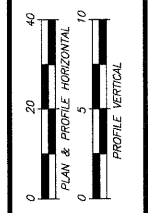

SHEET NO.
20
 OF
 46

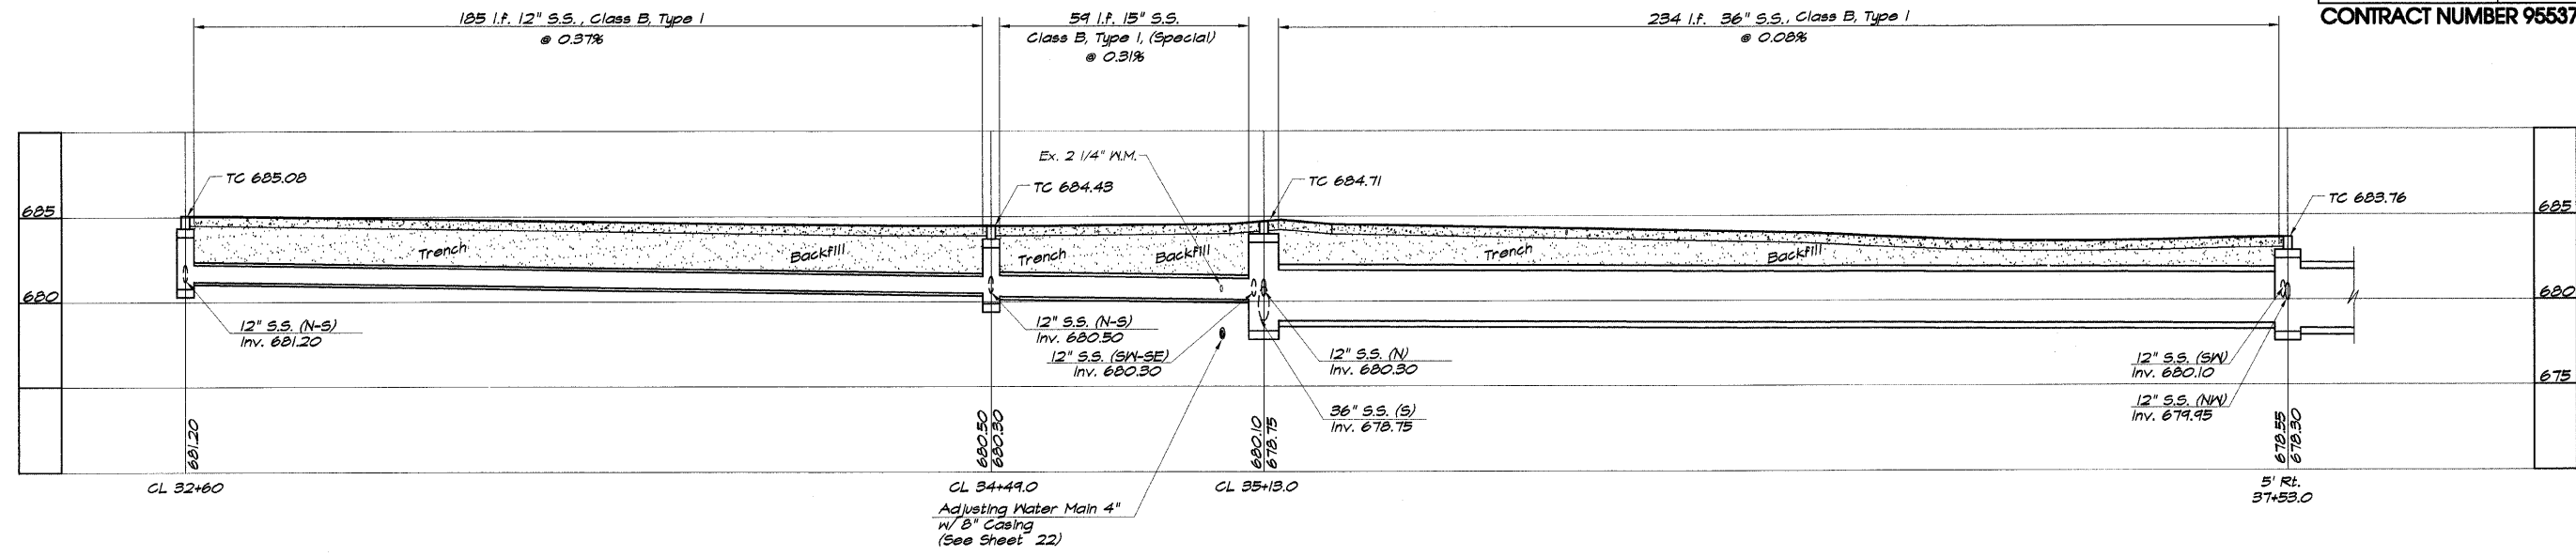

BELLE STREETS

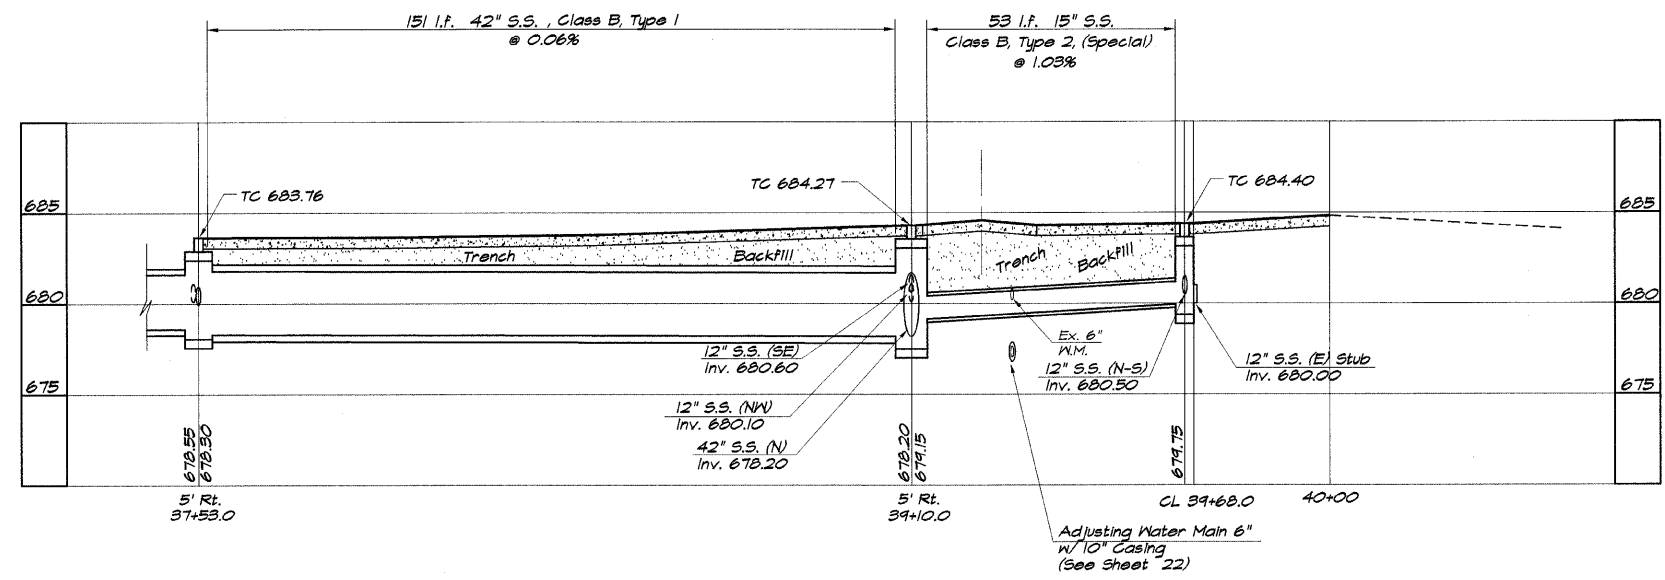

BELLE STREETS