


ROUTE NO.	SECTION	CITY	TOTAL SHEETS	SHEET NO.
05-00001-00-RP		OREANA	46	26
FED. ROAD DIST. NO.	ILLINOIS		PROJECT	HPP-0913 (001)

CONTRACT NUMBER 95537


REVISIONS	NO.	BY	DATE
1	MHP	1/25/04	
2	MHP	11/08/04	

SCALE 1" = 60'
 DATE Aug. 2006
 JOB NO. 06-C40A
 DESIGNED MHP
 DRAWN Les Jenkins
 FIELD BOOK XXX
 ILLINOIS License 184-001285

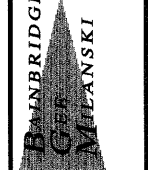


PAINBRIDGE & ASSOCIATES, INC.
 Consulting Engineers
 1670 SOUTH TAYLORVILLE ROAD
 DECATUR ILLINOIS

VILLAGE OF OREANA, ILLINOIS
 SAFE TRAIL PROJECT
PAVEMENT MARKING AND SIGNING DETAILS

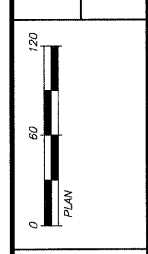

SHEET NO. **26**
 OF 46

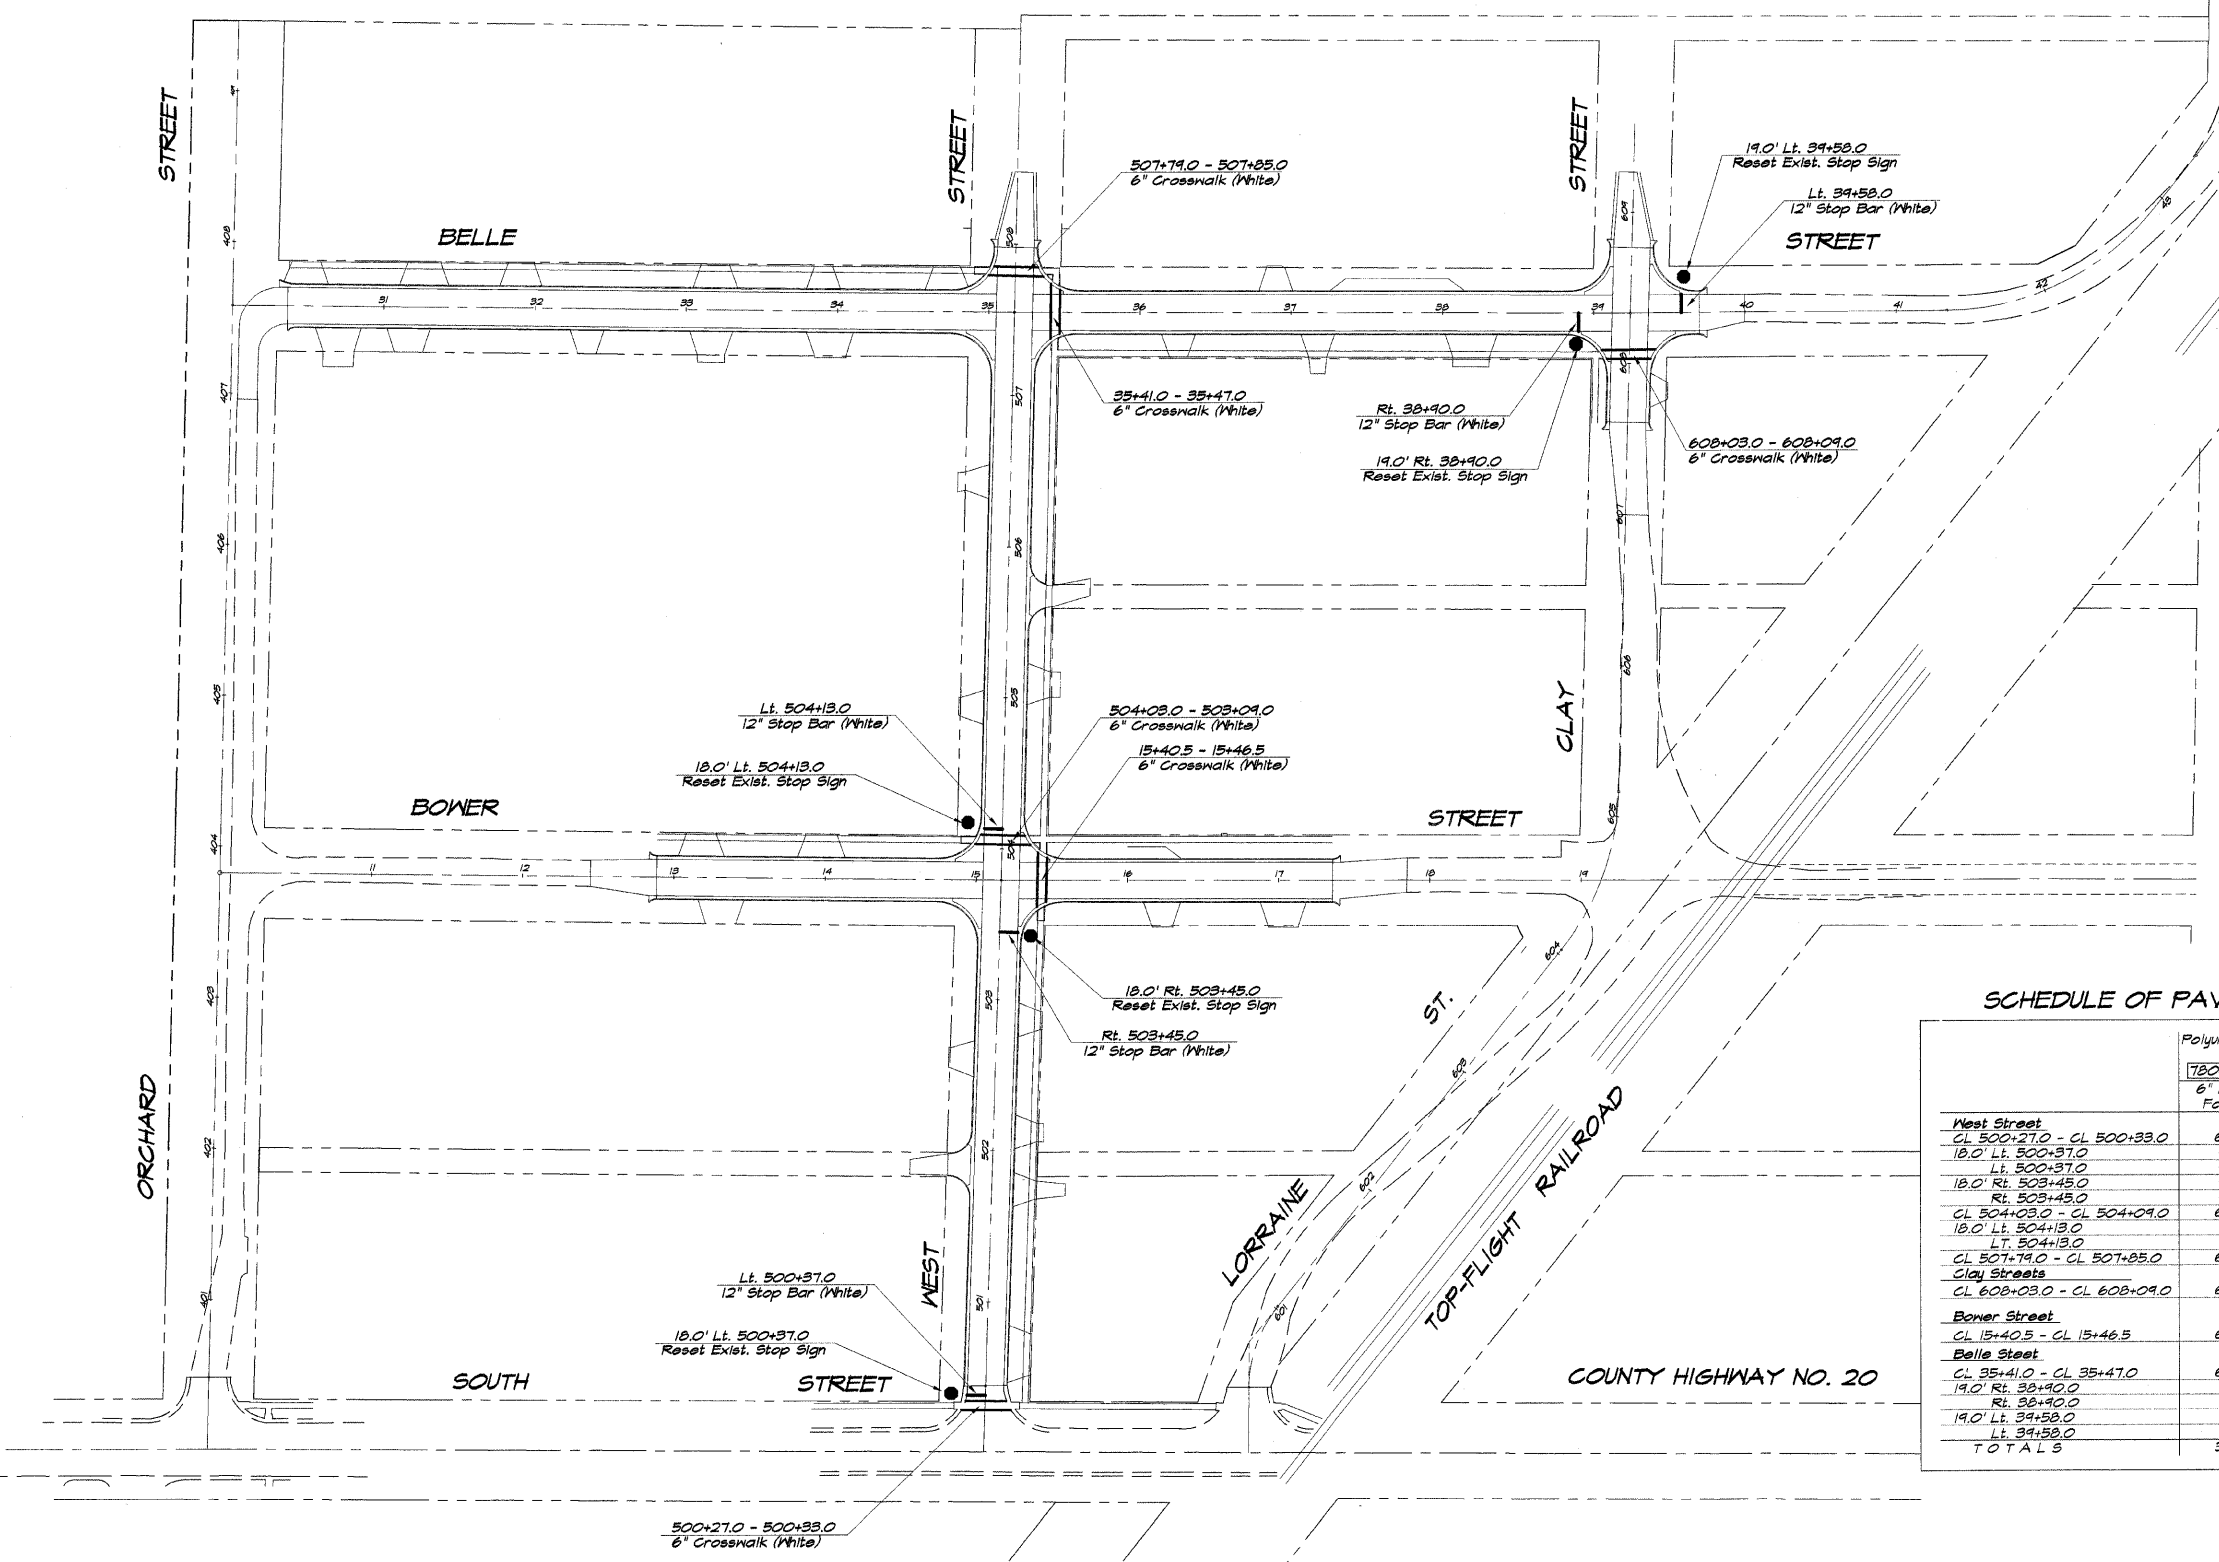

SCHEDULE OF PAVEMENT MARKINGS

Polyurea Pavt. Marking Line Type	Reset Existing Signs (Included in Contract)	
	7B00B230 6" White Feet	7B00B250 12" White Feet
West Street		
CL 500+27.0 - CL 500+33.0	60	—
18.0' Lt. 500+37.0	—	12
Lt. 500+37.0	—	—
18.0' Rt. 503+45.0	—	12
Rt. 503+45.0	—	—
CL 504+03.0 - CL 504+09.0	65	—
18.0' Lt. 504+13.0	—	12
Lt. 504+13.0	—	—
CL 507+19.0 - CL 507+25.0	65	—
Clay Streets		
CL 608+03.0 - CL 608+09.0	66	—
Bower Street		
CL 15+40.5 - CL 15+46.5	62	—
Belle Street		
CL 35+41.0 - CL 35+47.0	65	—
19.0' Rt. 38+90.0	—	12
Rt. 38+90.0	—	—
19.0' Lt. 39+58.0	—	12
Lt. 39+58.0	—	—
TOTALS	383	60