

ROUTE NO.	SECTION	CITY	TOTAL SHEETS	SHEET NO.
	00-0001-00-RP	OREANA	46	40
FED. ROAD DIST. NO.	ILLINOIS		PROJECT	HPP-0913 (001)


CONTRACT NUMBER 95537

REVISIONS	
NO.	BY DATE


DESIGNED	MJP	SCALE	1" = 20'
DRAWN	Lee Jenkins	DATE	May 2006
FIELD BOOK	XXX	JOB NO.	06-040A

BAINBRIDGE & ASSOCIATES, INC.
 Consulting Engineers
 1670 SOUTH TAYLORVILLE ROAD
 DECATUR ILLINOIS
 License 184-001285

VILLAGE OF OREANA, ILLINOIS
 SAFE TEA-LU PROJECT
CROSS SECTIONS
 BELLE STREET
 STATION 30+120 TO 31+165

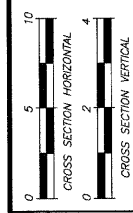

SHEET NO. **40**
 OF 46

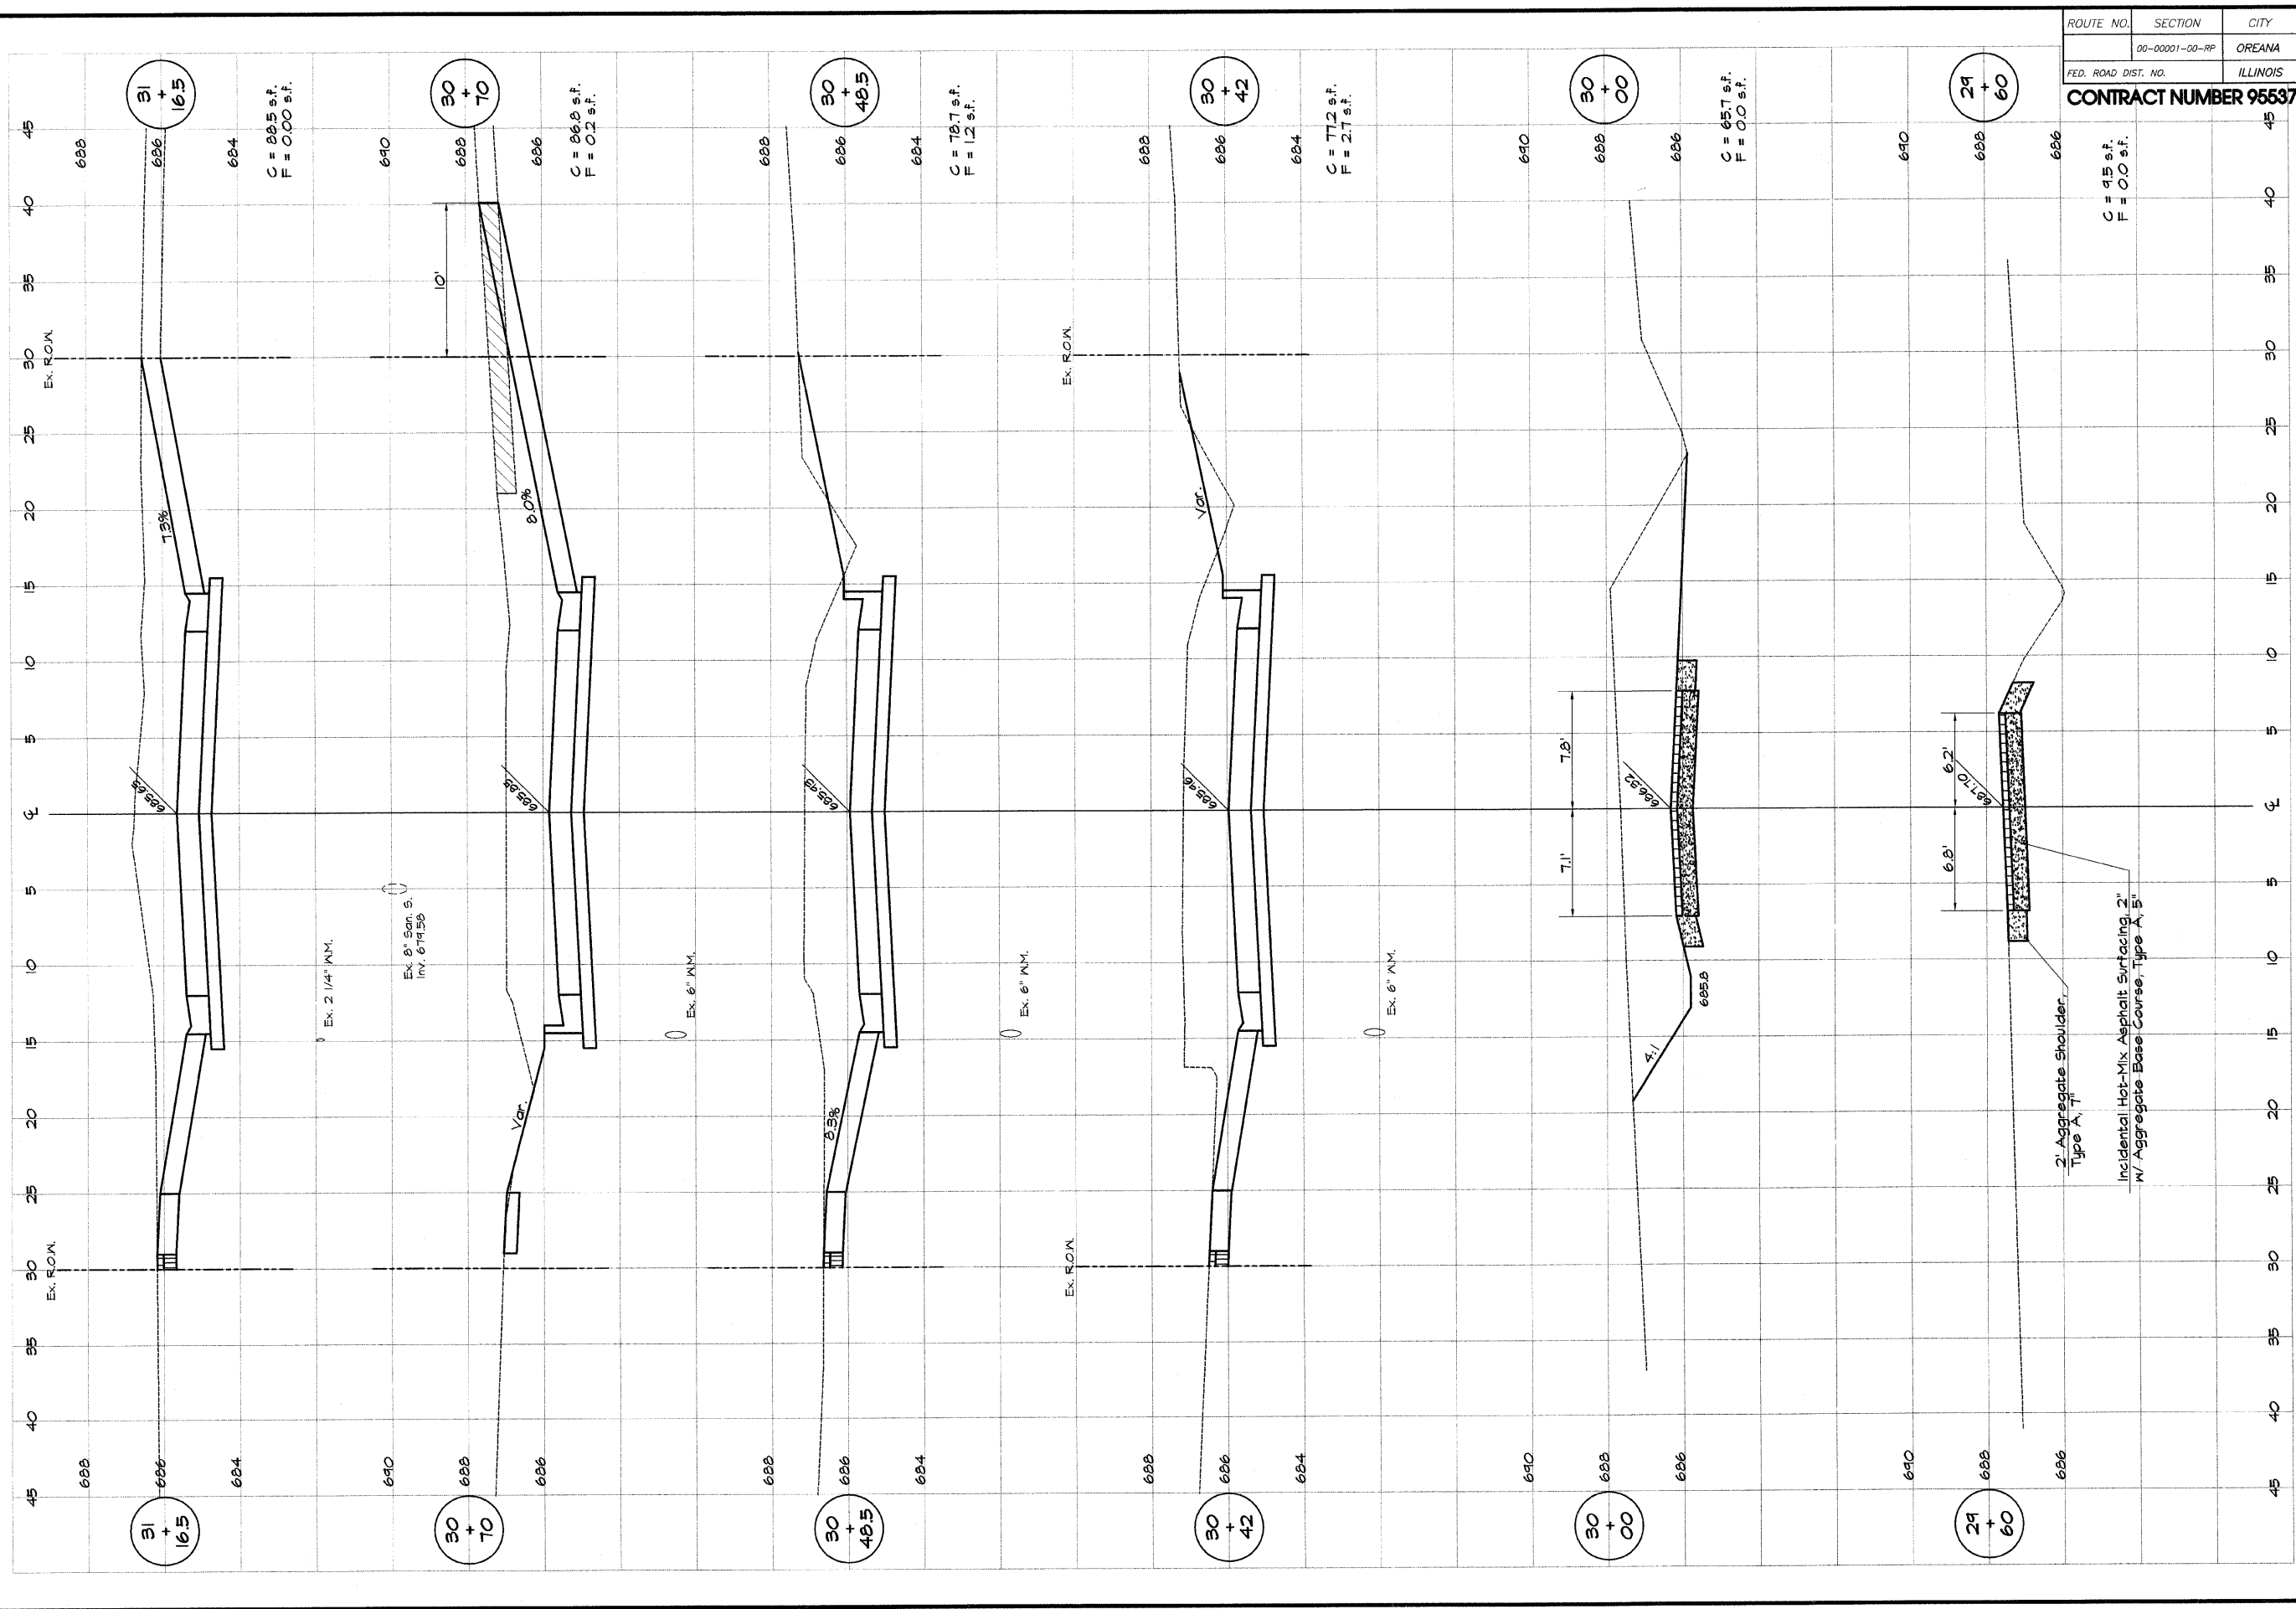

C = 45 s.f.
 F = 0.0 s.f.

C = 65.7 s.f.
 F = 0.0 s.f.

C = 77.2 s.f.
 F = 2.7 s.f.

C = 78.7 s.f.
 F = 1.2 s.f.

C = 86.8 s.f.
 F = 0.2 s.f.

C = 88.5 s.f.
 F = 0.00 s.f.