
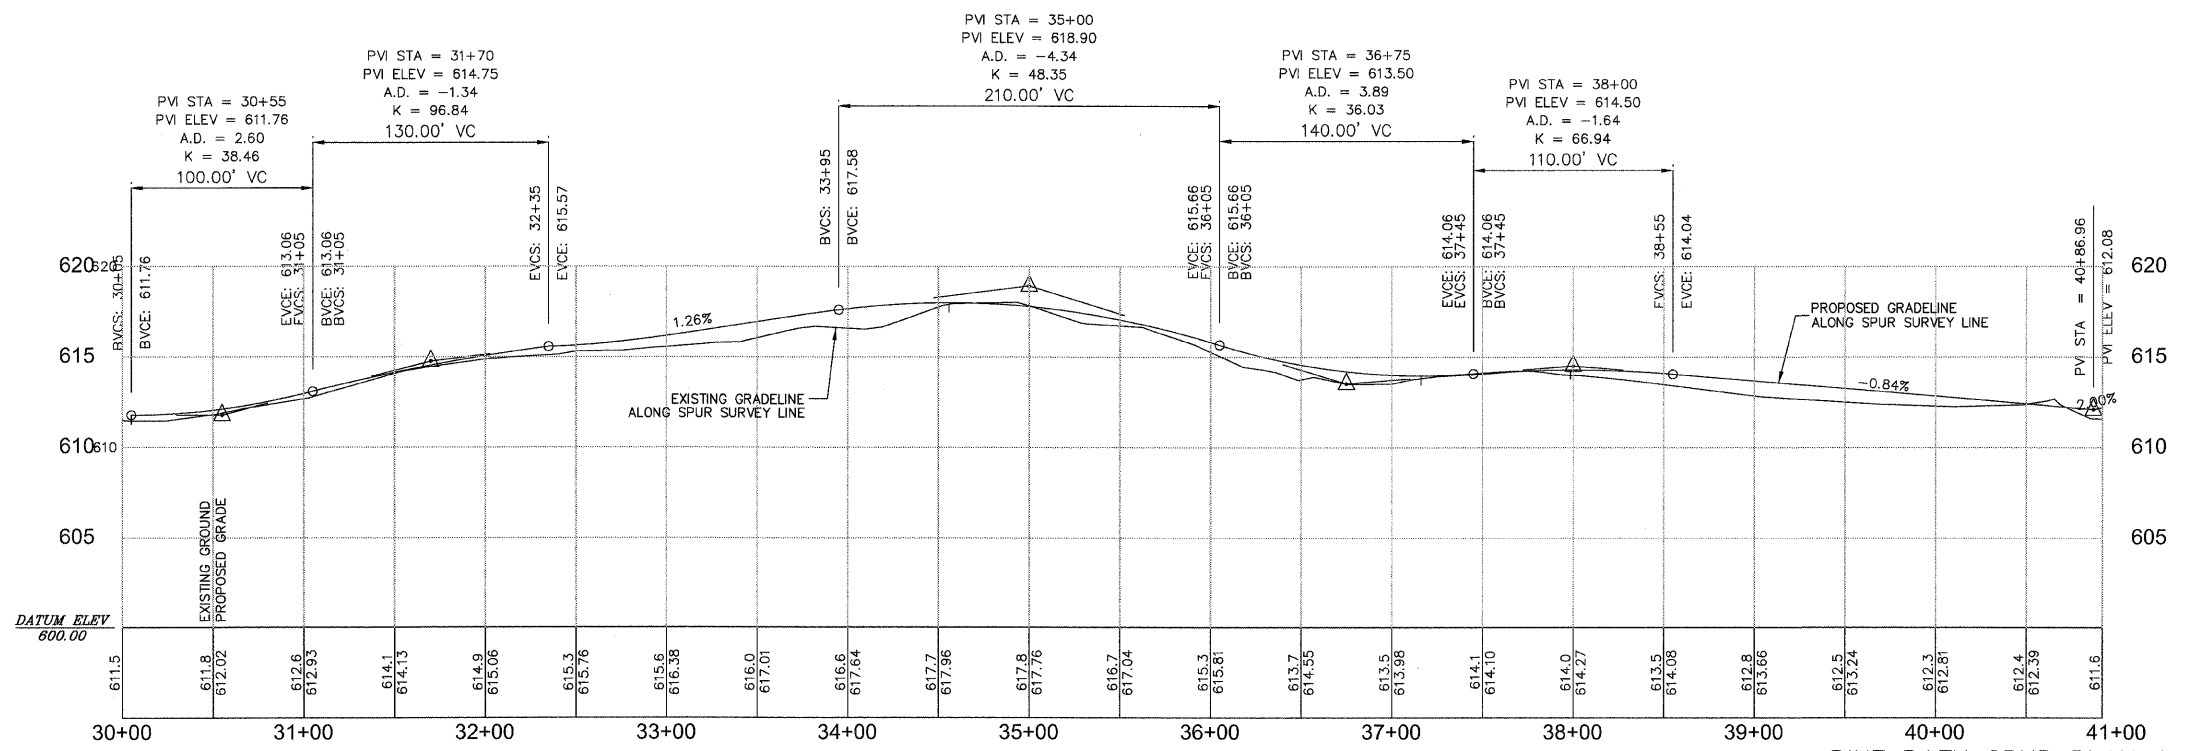
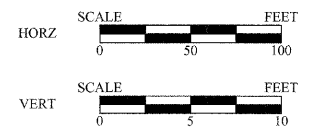
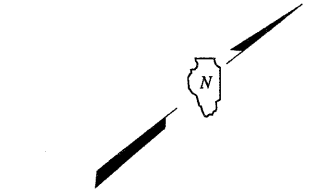


F.A.U. ROUTE NO.	SECTION	COUNTY	TOTAL SHEETS	SHEET NO.
		CARROLL	58	12
JOB # C-30-043-09		ILLINOIS FED. AID PROJECT		000800

D11-1
 M7-1R
 M7-1L
 R1-1
 R1-2
 R7-8
 R7-1101
 RG-100L
 RC-100R
 R5-3
 W11-1
 W16-7
 W3-1A

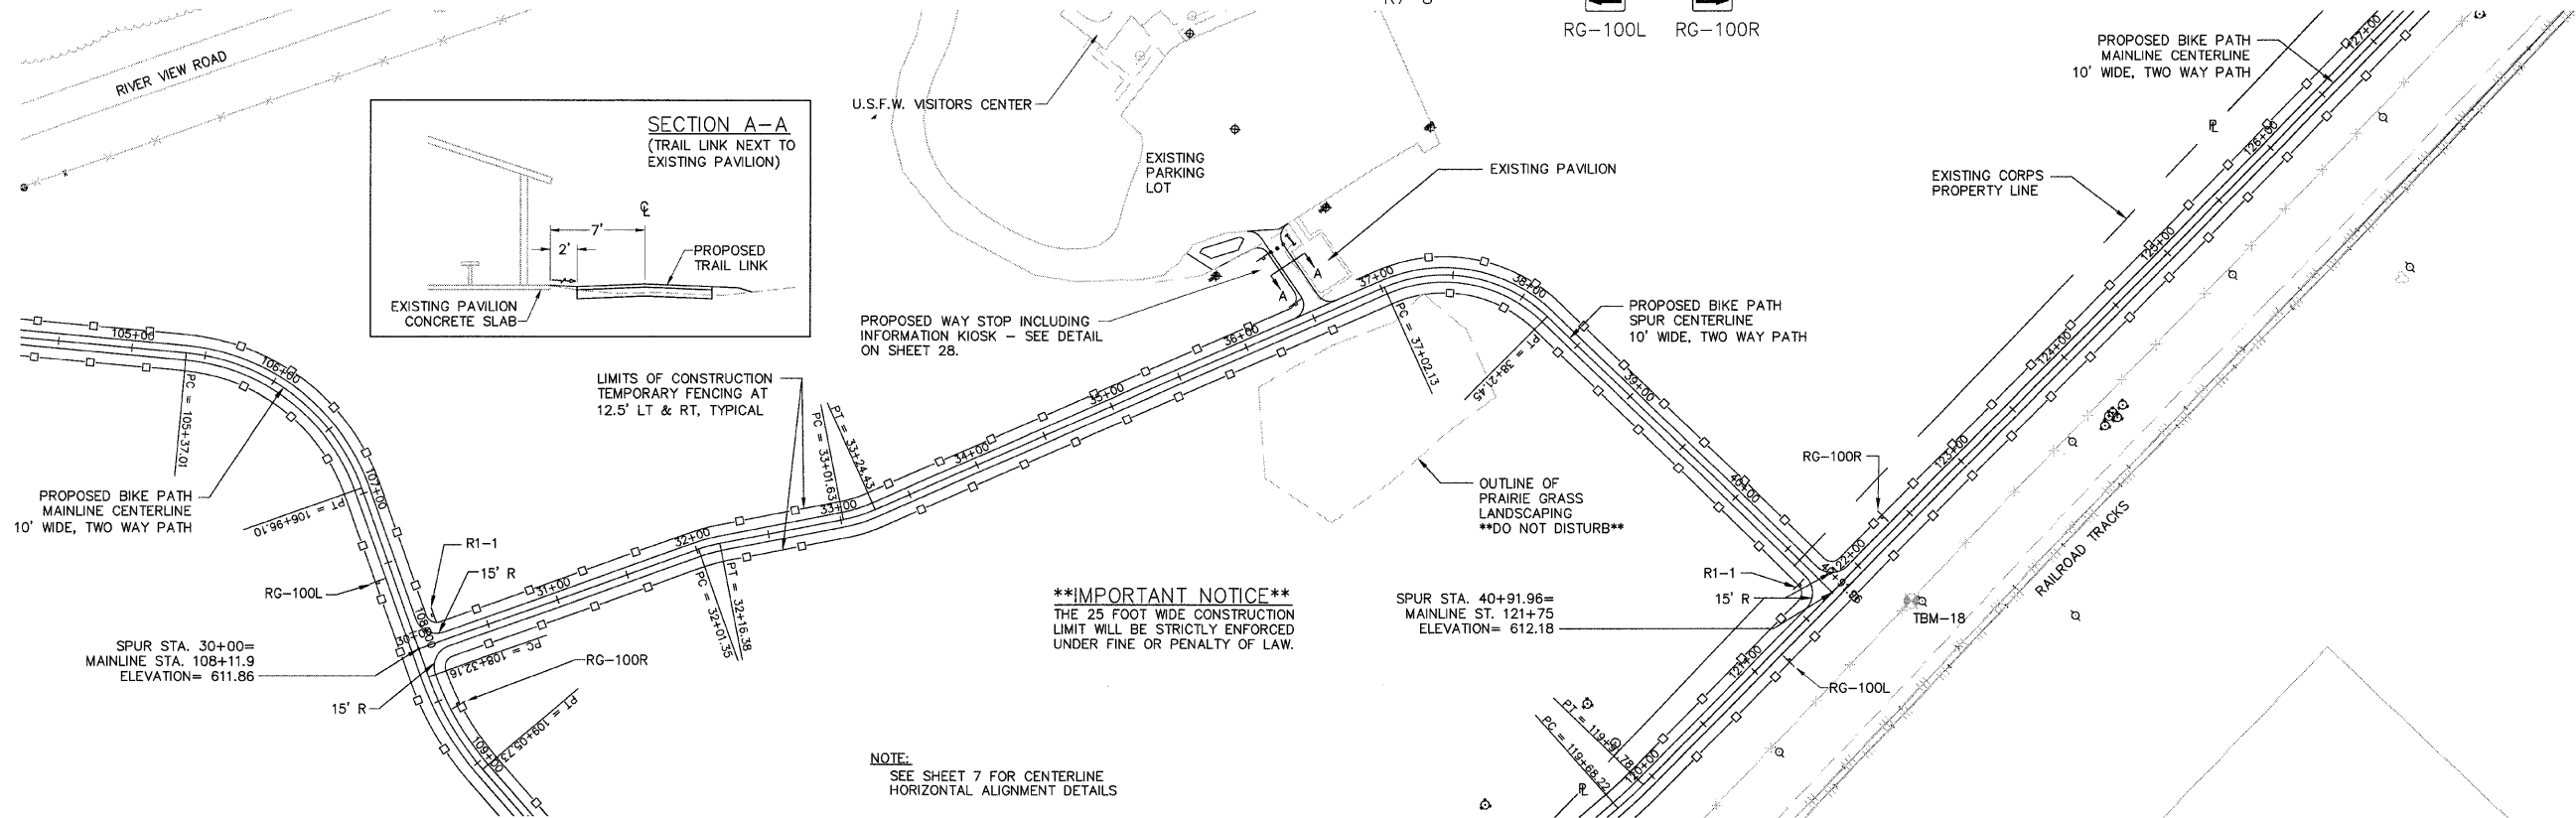

IDNR GRAND ILLINOIS TRAIL
 BIKE PATH SPUR PLAN & PROFILE, STA. 30+00 - STA. 41+22.25