
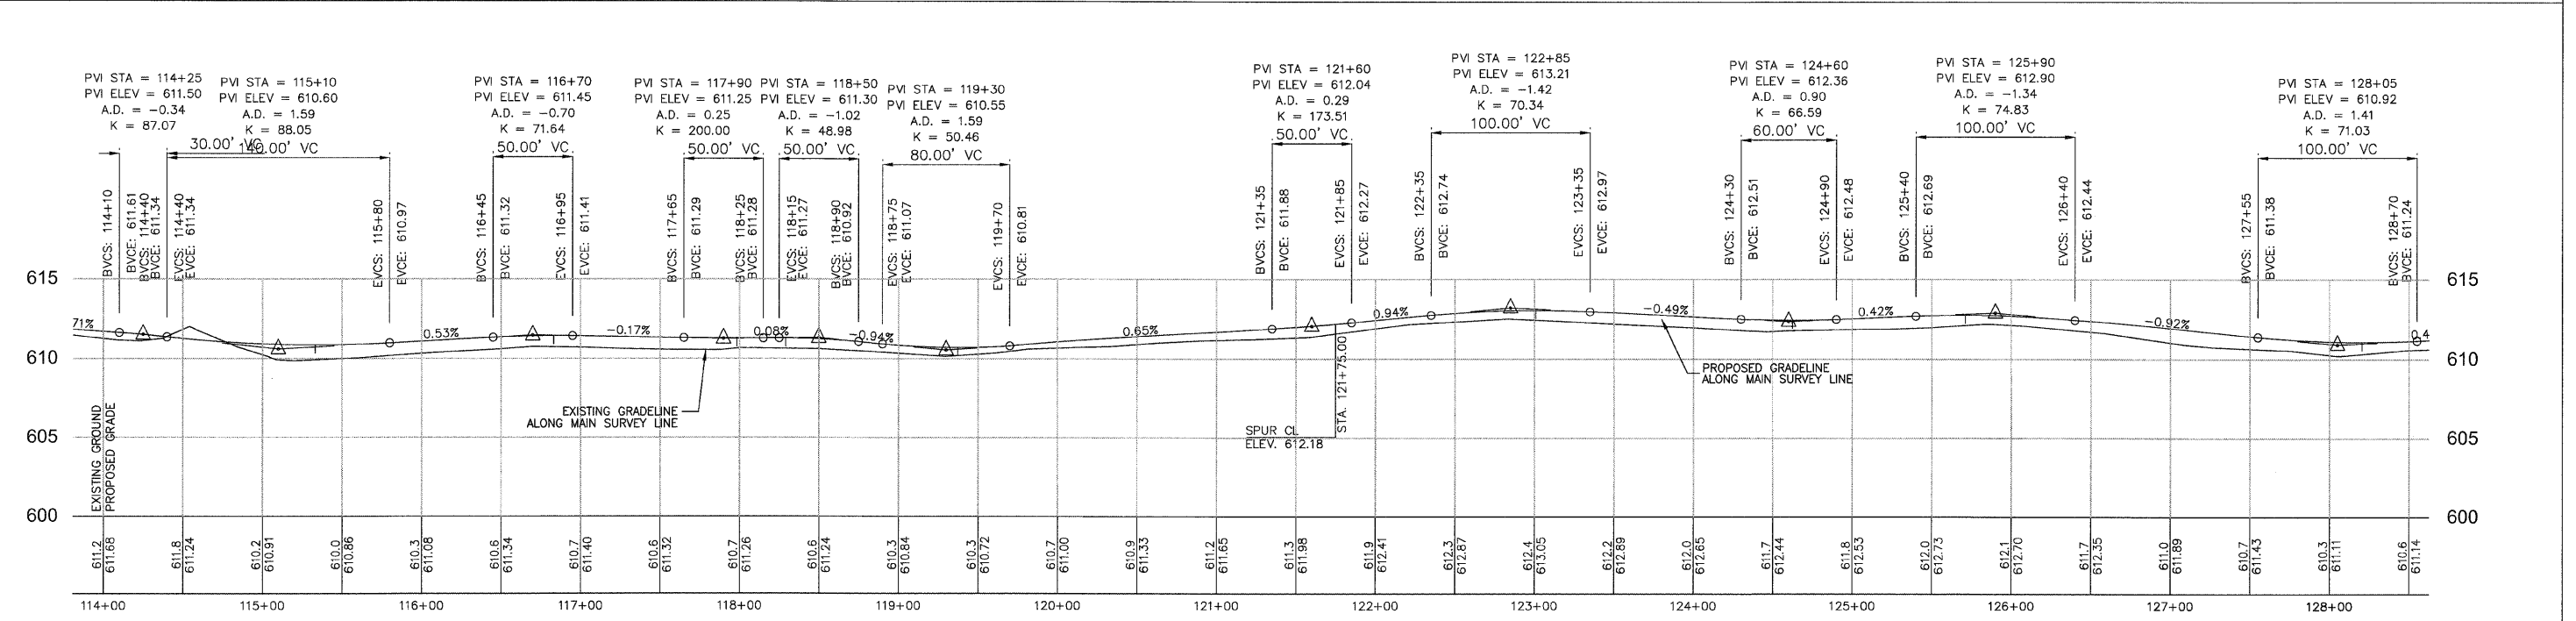
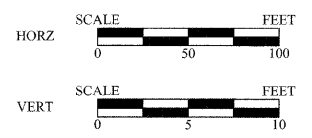


F.A.U. ROUTE NO.	SECTION	COUNTY	TOTAL SHEETS	SHEET NO.
		CARROLL	58	13
JOB # C-30-043-09		ILLINOIS FED. AID PROJECT	0005800	

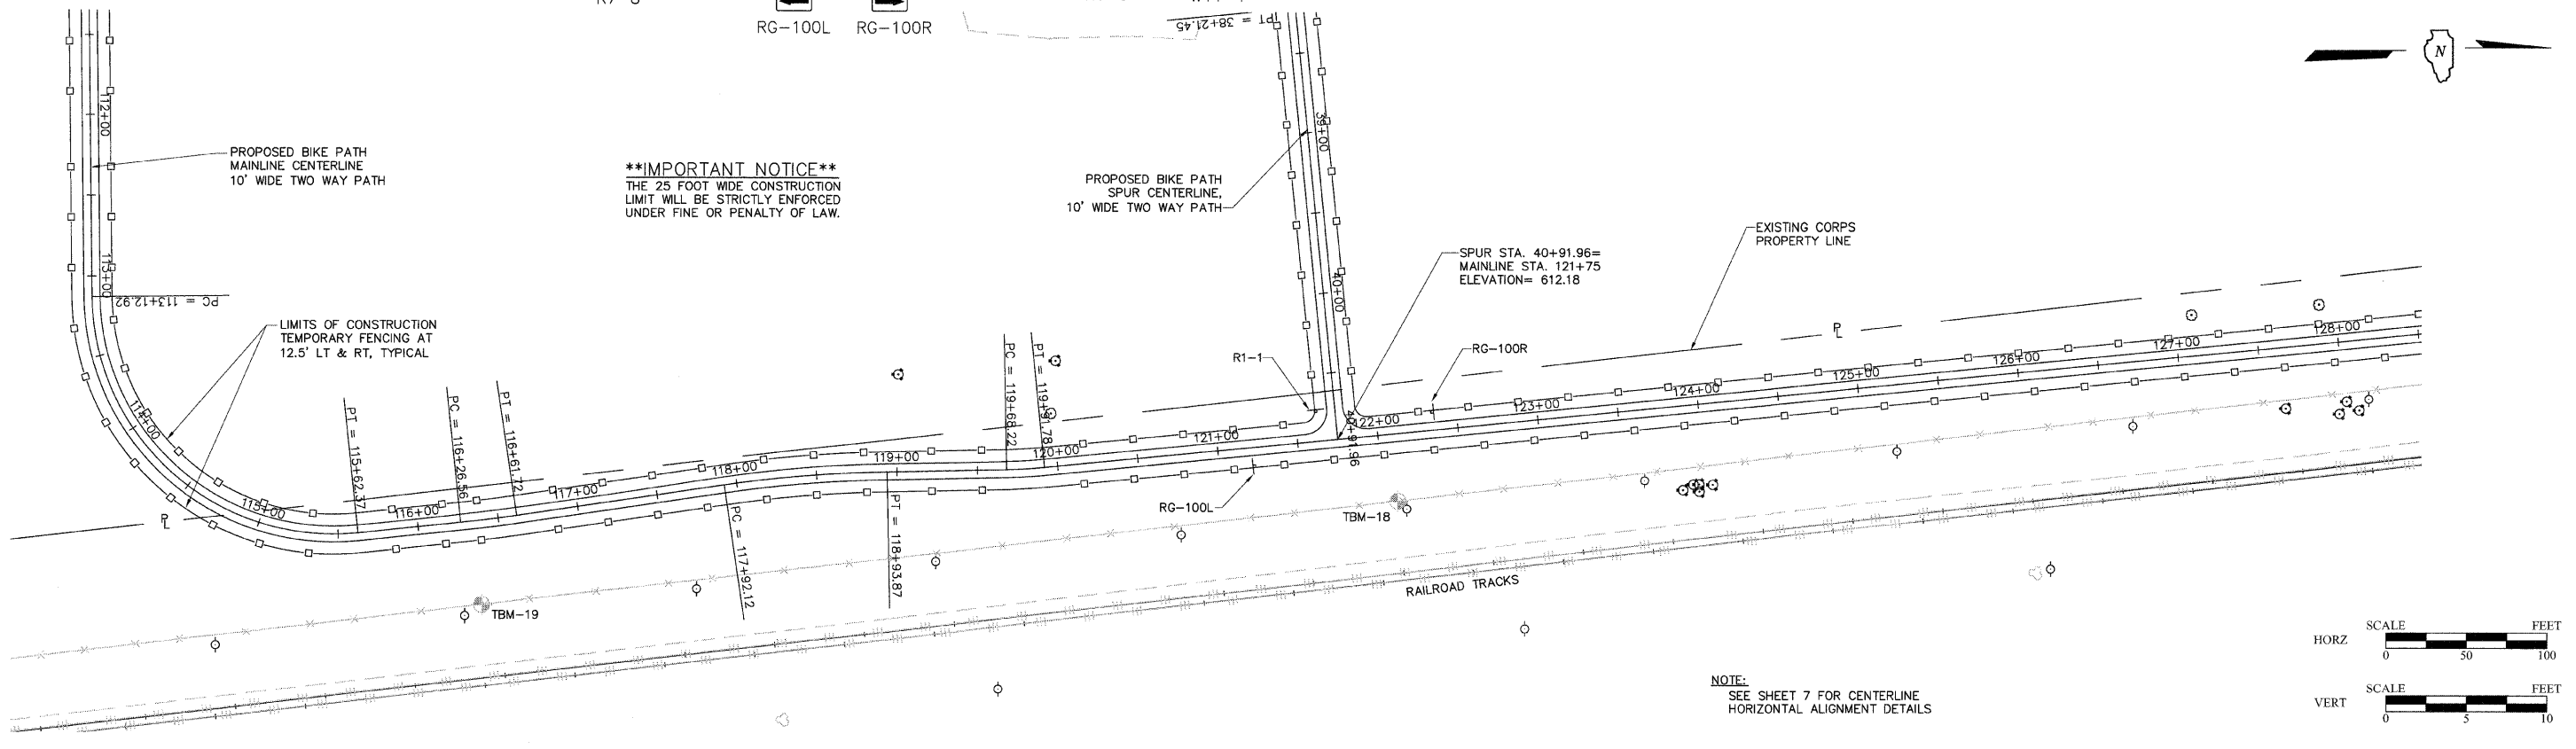

IDNR GRAND ILLINOIS TRAIL  
BIKE PATH MAINLINE PLAN & PROFILE, STA. 114+00 - STA. 128+00