
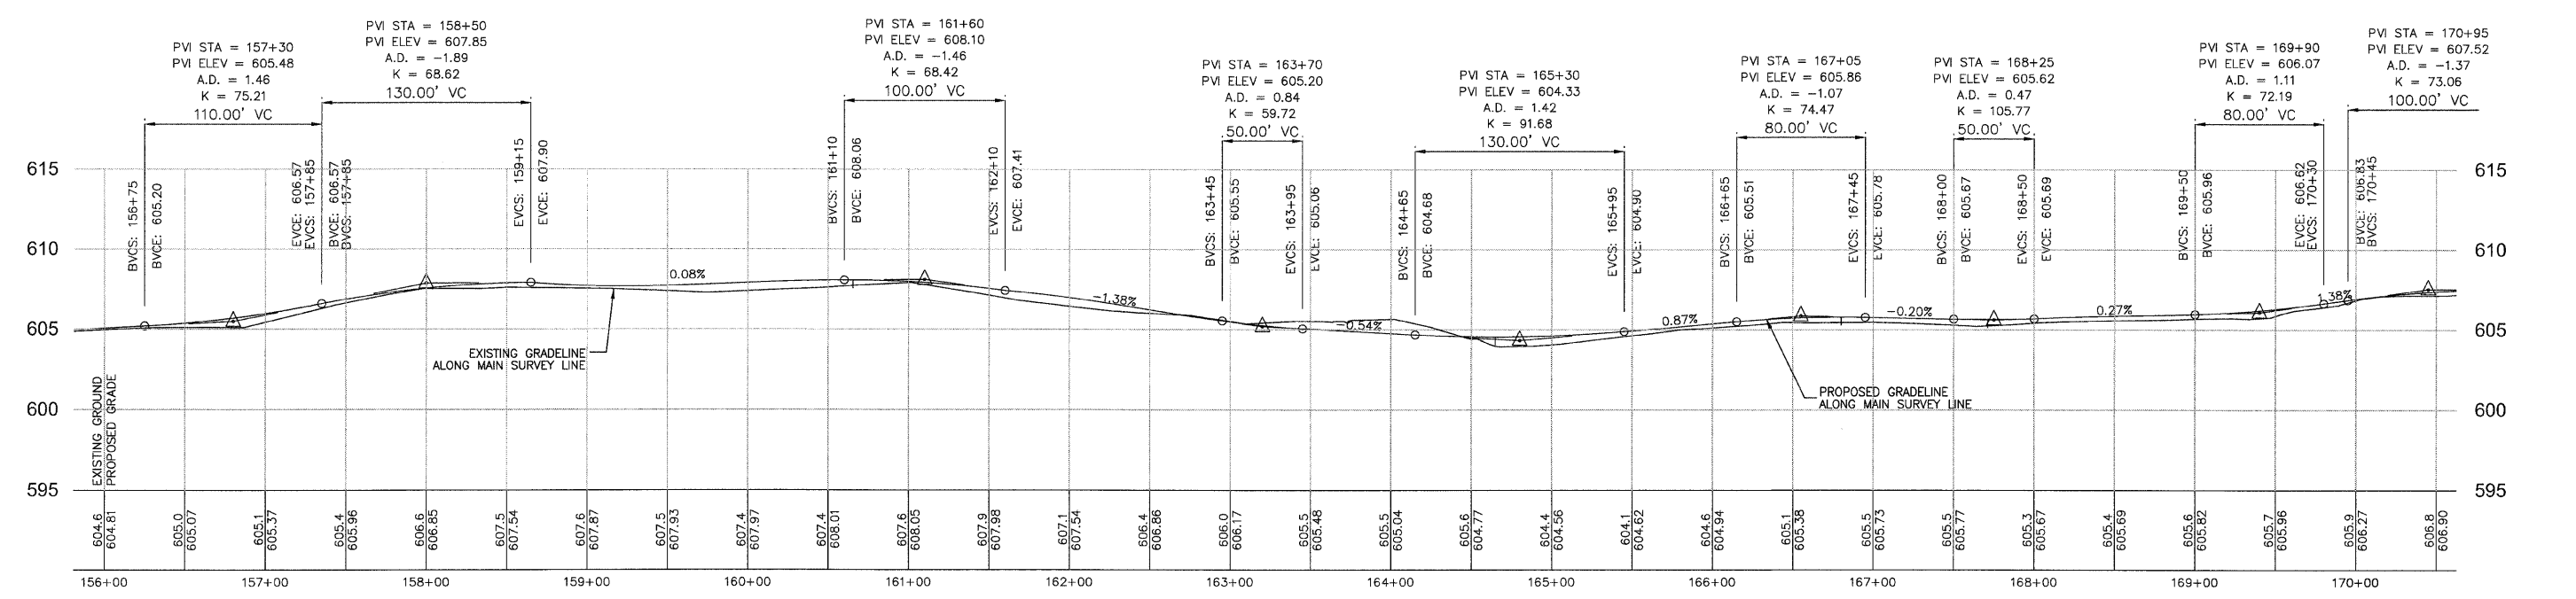


F.A.U. ROUTE NO.	SECTION	COUNTY	TOTAL SHEETS	SHEET NO.
		CARROLL	58	16
JOB # C-30-043-09		ILLINOIS	FED. AID PROJECT	000800

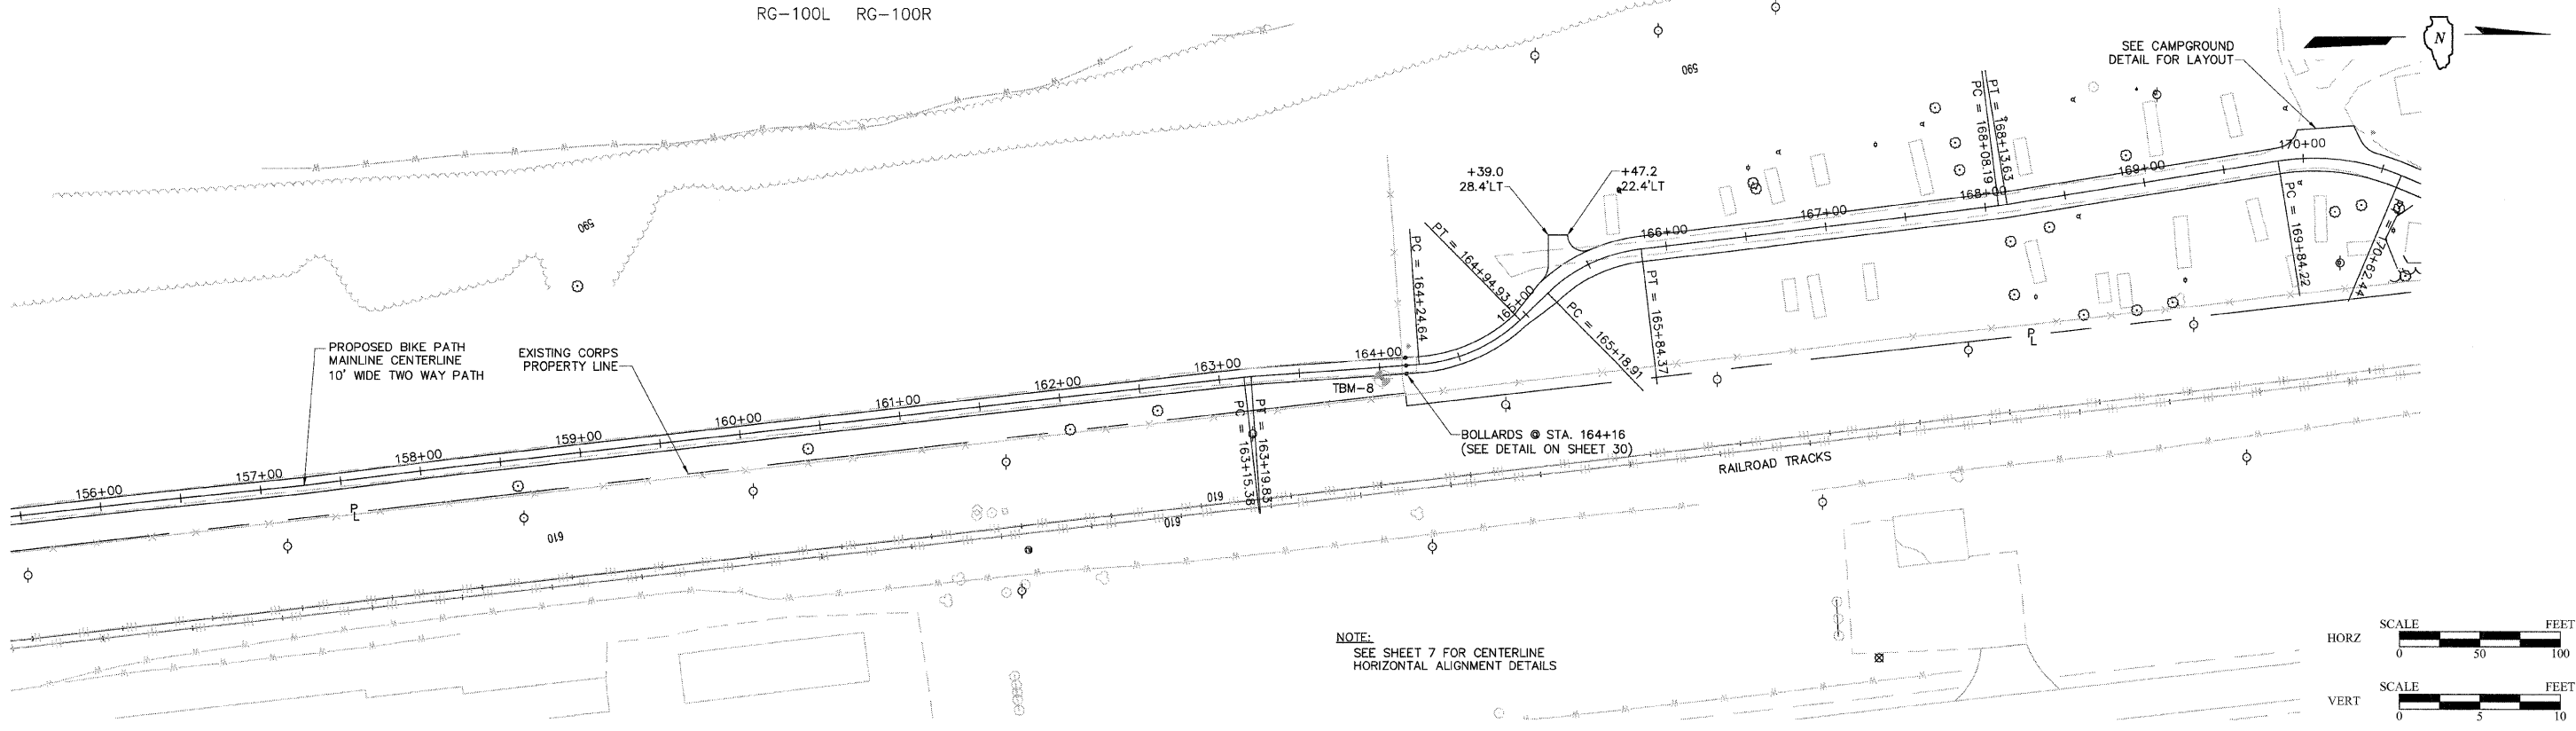

IDNR GRAND ILLINOIS TRAIL  
 BIKE PATH MAINLINE PLAN & PROFILE, STA. 156+00 - STA. 170+00