
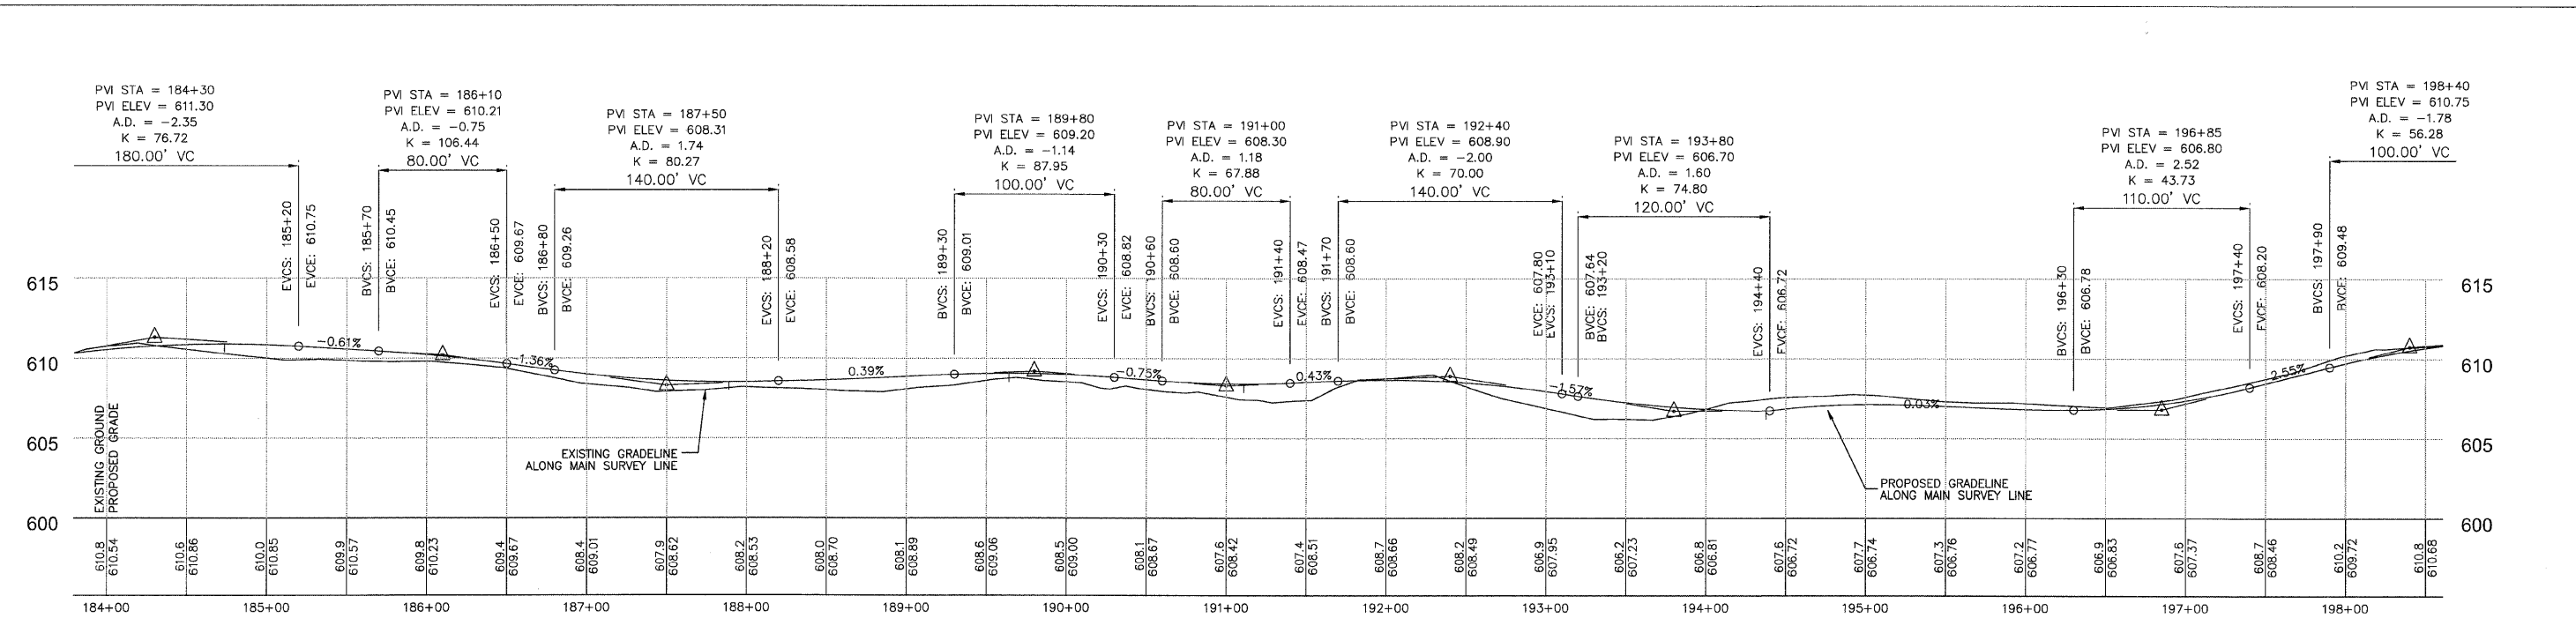


F.A.U. ROUTE NO.	SECTION	COUNTY	TOTAL SHEETS	SHEET NO.
		CARROLL	58	18
JOB # C-30-043-09 ILLINOIS FED. AID PROJECT 0005800				

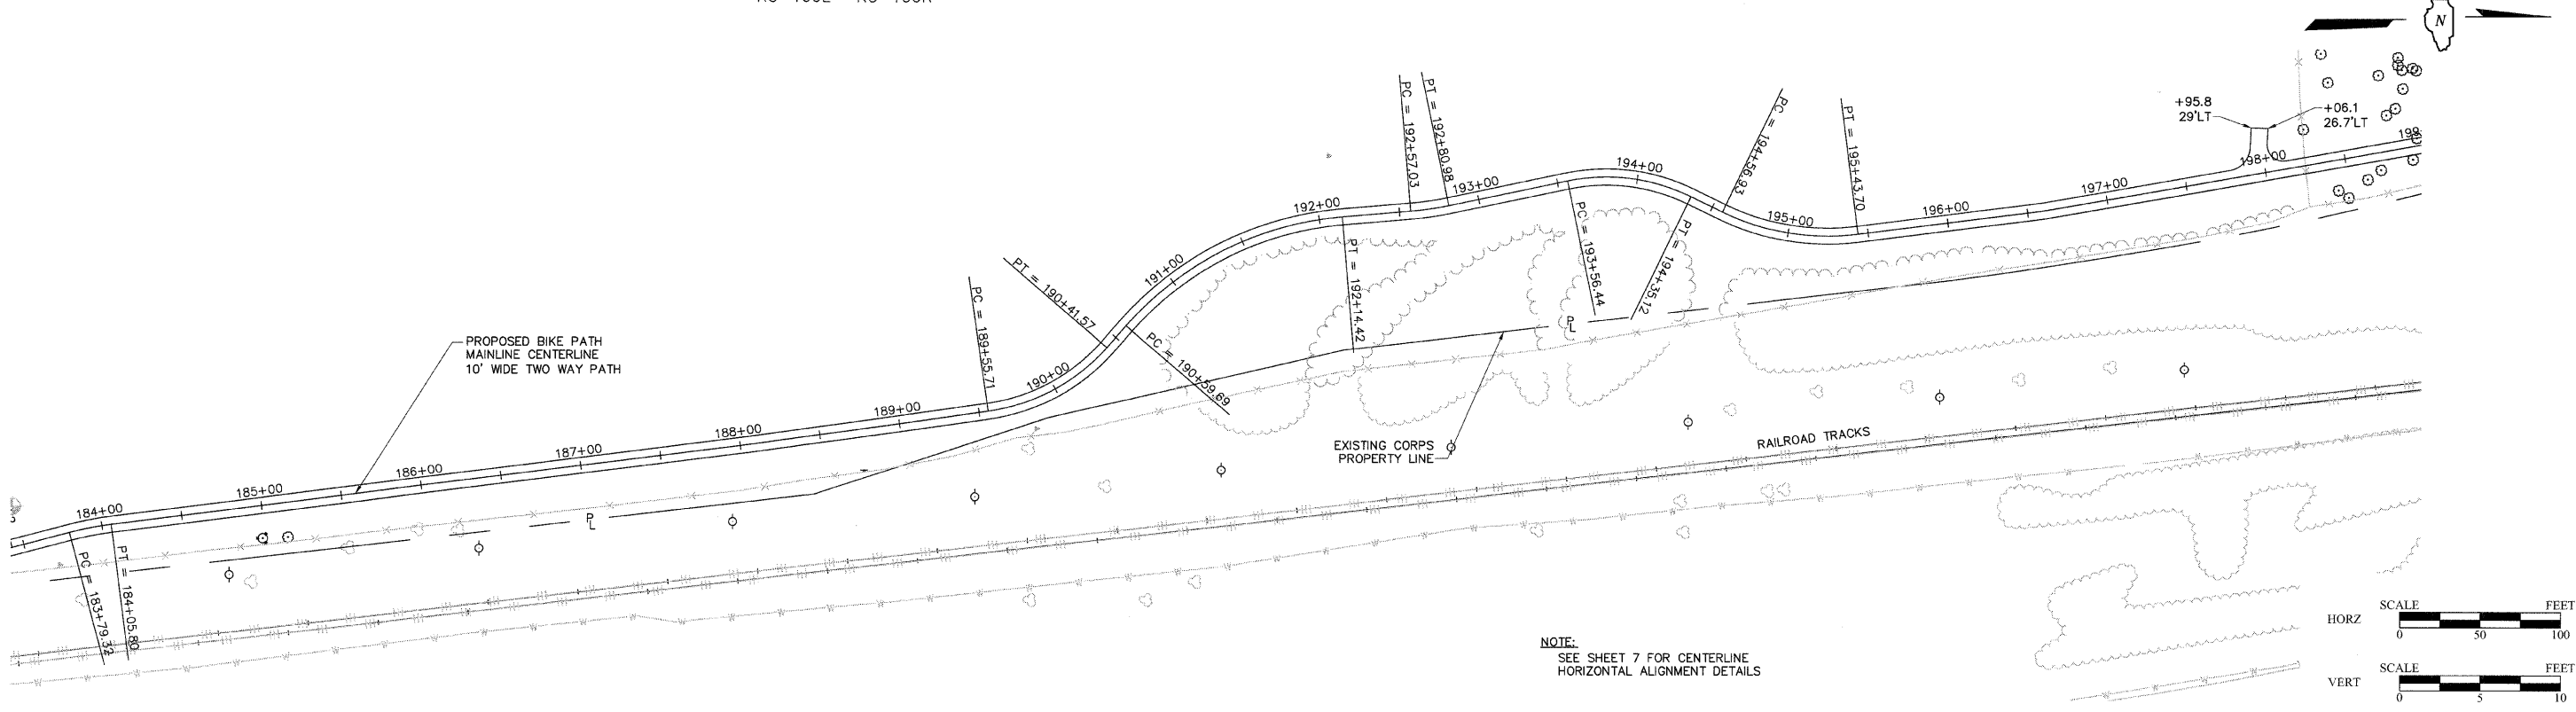

IDNR GRAND ILLINOIS TRAIL
BIKE PATH MAINLINE PLAN & PROFILE, STA. 184+00 - STA. 198+00