


DETAIL 1 - MOUNTING DETAILS FOR "RELOCATE EXISTING SIGN PANEL, SPECIAL" ALONG FLUTED KNEE WALL, FLUTED KNEE WALL, SPECIAL, AND RECONSTRUCTED PARAPET

NOTES:

1. The "Relocate Existing Sign Panel, Special" pay item includes but is not limited to the following items: relocation of existing sign panel, removal of existing mounting post and foundation, backfilling with suitable materials of the existing post foundation, new mounting hardware and all other appurtenances required to mount the existing sign panels to the extended height Chain Link Fence posts installed in this contract. The relocation and mounting of existing sign panels shall be done in accordance with Section 720 of the Standard Specifications for Road and Bridge Construction and State Standards 720001 and 720006.
2. The Contractor shall coordinate the relocation of the existing sign panel with the Engineer and the City of Chicago. Final placement of the relocated sign panel shall be as directed by the Engineer.

BILL OF MATERIAL

LOCATION	ITEM	UNIT	TOTAL
25B	Relocate Existing Sign Panel, Special	EACH	3
25C	Relocate Existing Sign Panel, Special	EACH	4
25D	Relocate Existing Sign Panel, Special	EACH	7
25E	Relocate Existing Sign Panel, Special	EACH	1
Total		EACH	15

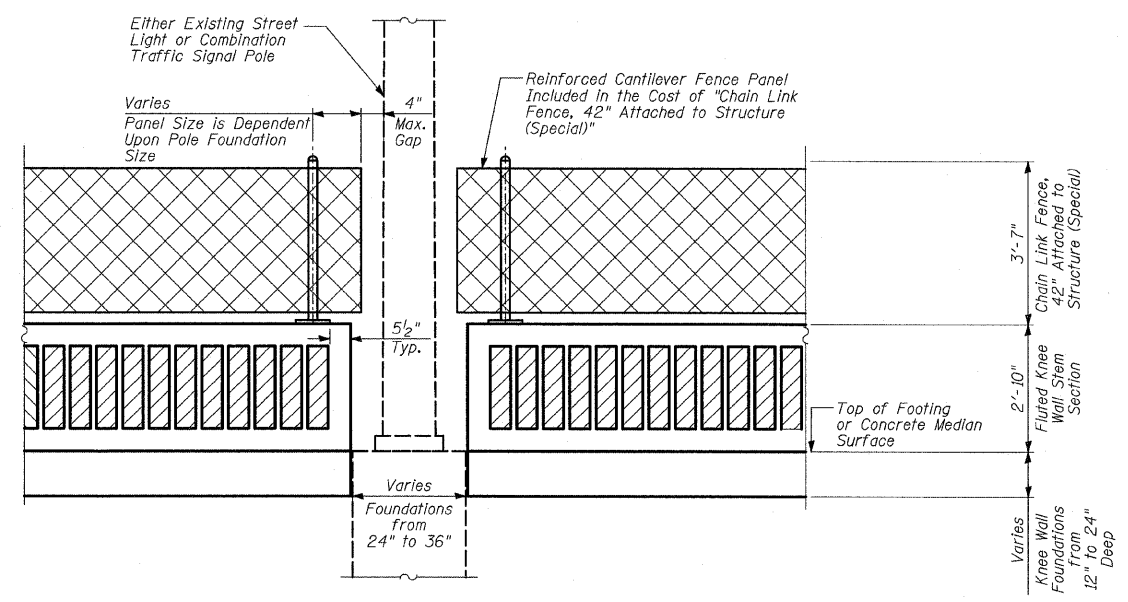

DETAIL 2 - FENCING END TREATMENT AT EXISTING LIGHT OR TRAFFIC SIGNAL POLES

TYLIN INTERNATIONAL

REVISIONS	
NAME	DATE

ILLINOIS DEPARTMENT OF TRANSPORTATION
F.A.I. 94 (DAN RYAN EXPRESSWAY)

**MISCELLANEOUS
 FENCING DETAILS**

S.N. _____ DESIGNED BY: MAF
 SCALE: N.T.S. DRAWN BY: MAF
 DATE: FEBRUARY 13, 2009 CHECKED BY: MI

3/19/2009 10:53:34 AM Pa:02:37:3:road:6:33:V:W:3:3d:10:3:3a:4g