



F.A.I. RTE.	SECTION	COUNTY	TOTAL SHEETS	SHEET NO.
90/94	2005-032 I	COOK	37	16
STA. 203+00		TO STA. 208+00		
FED. ROAD DIST. NO. 1 ILLINOIS FED. AID PROJECT				
60A03				

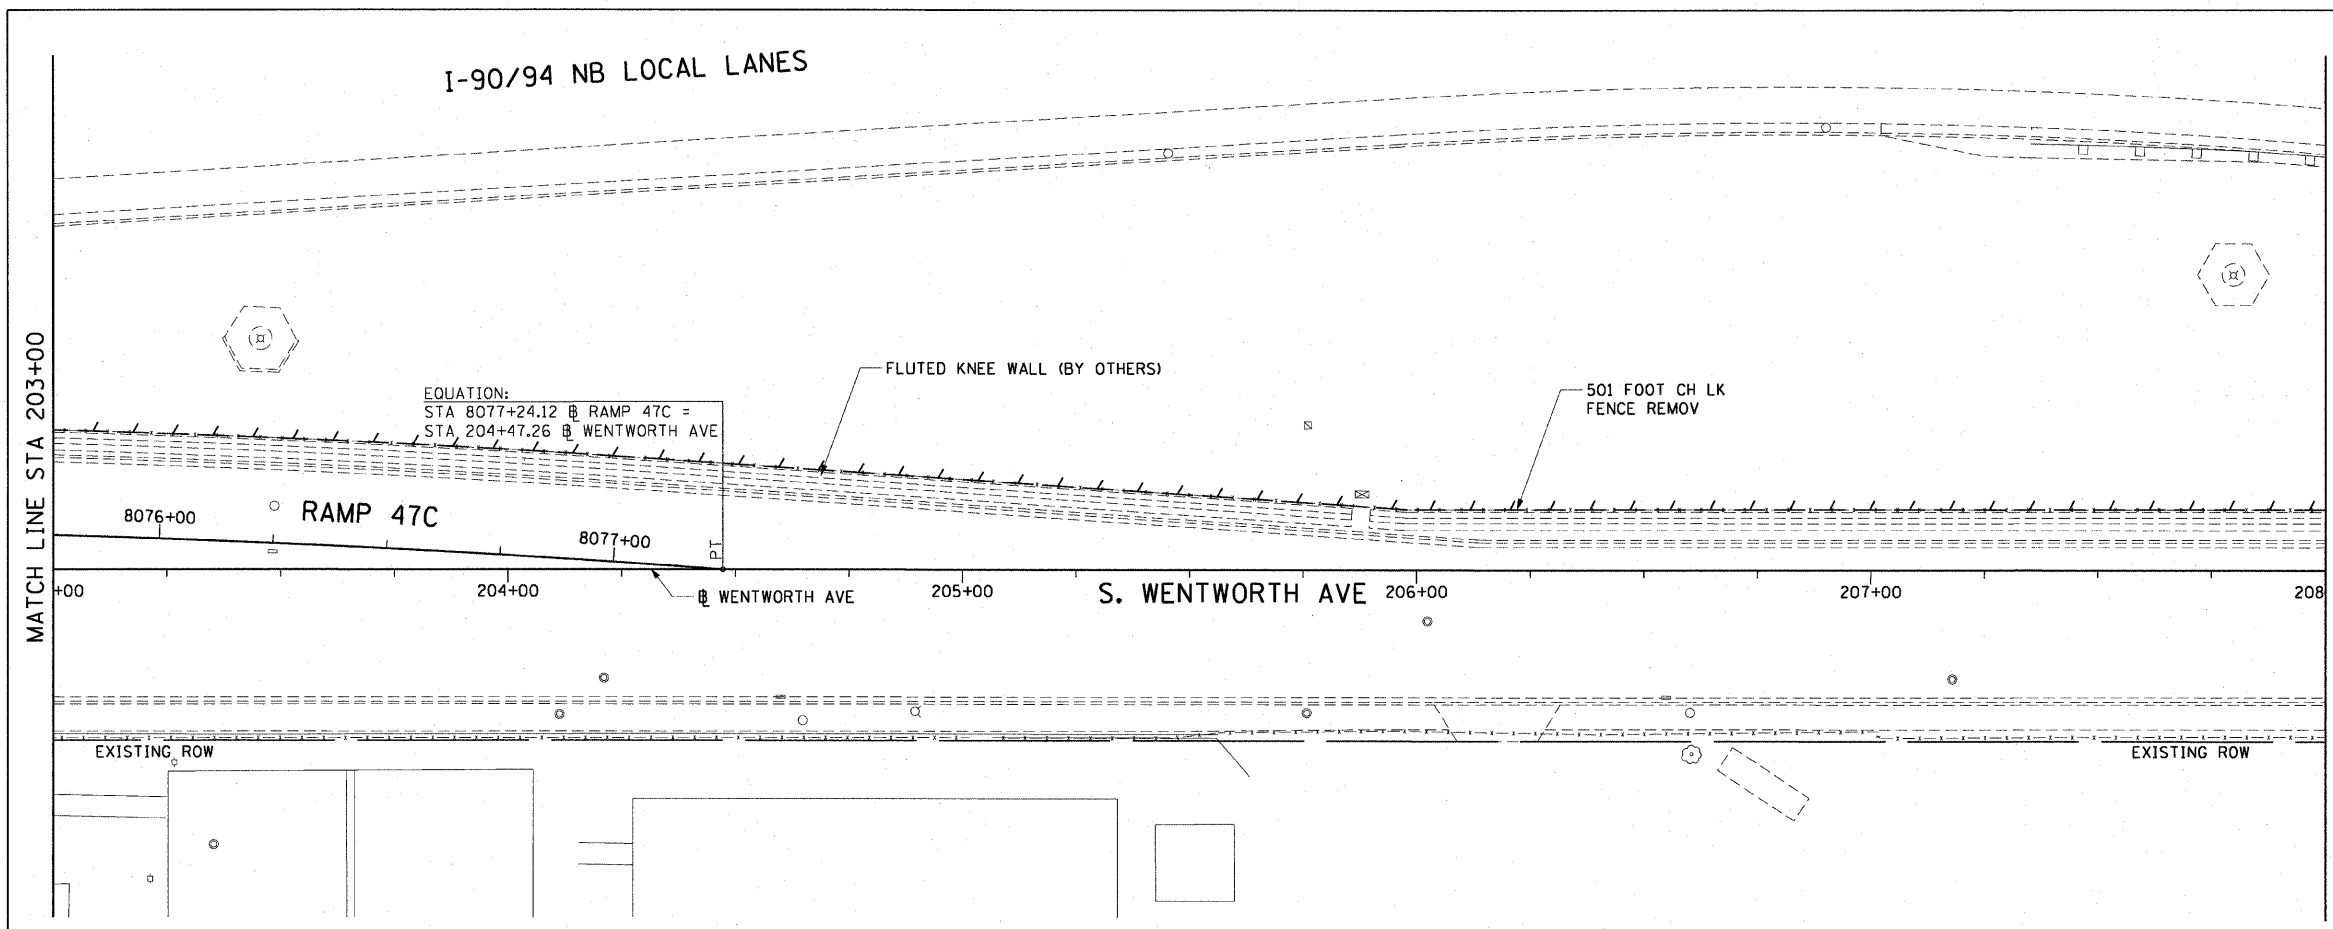

LEGEND:  
 LINEAR REMOVALS

EXISTING CONDITIONS AND REMOVAL  
 PROPOSED IMPROVEMENTS

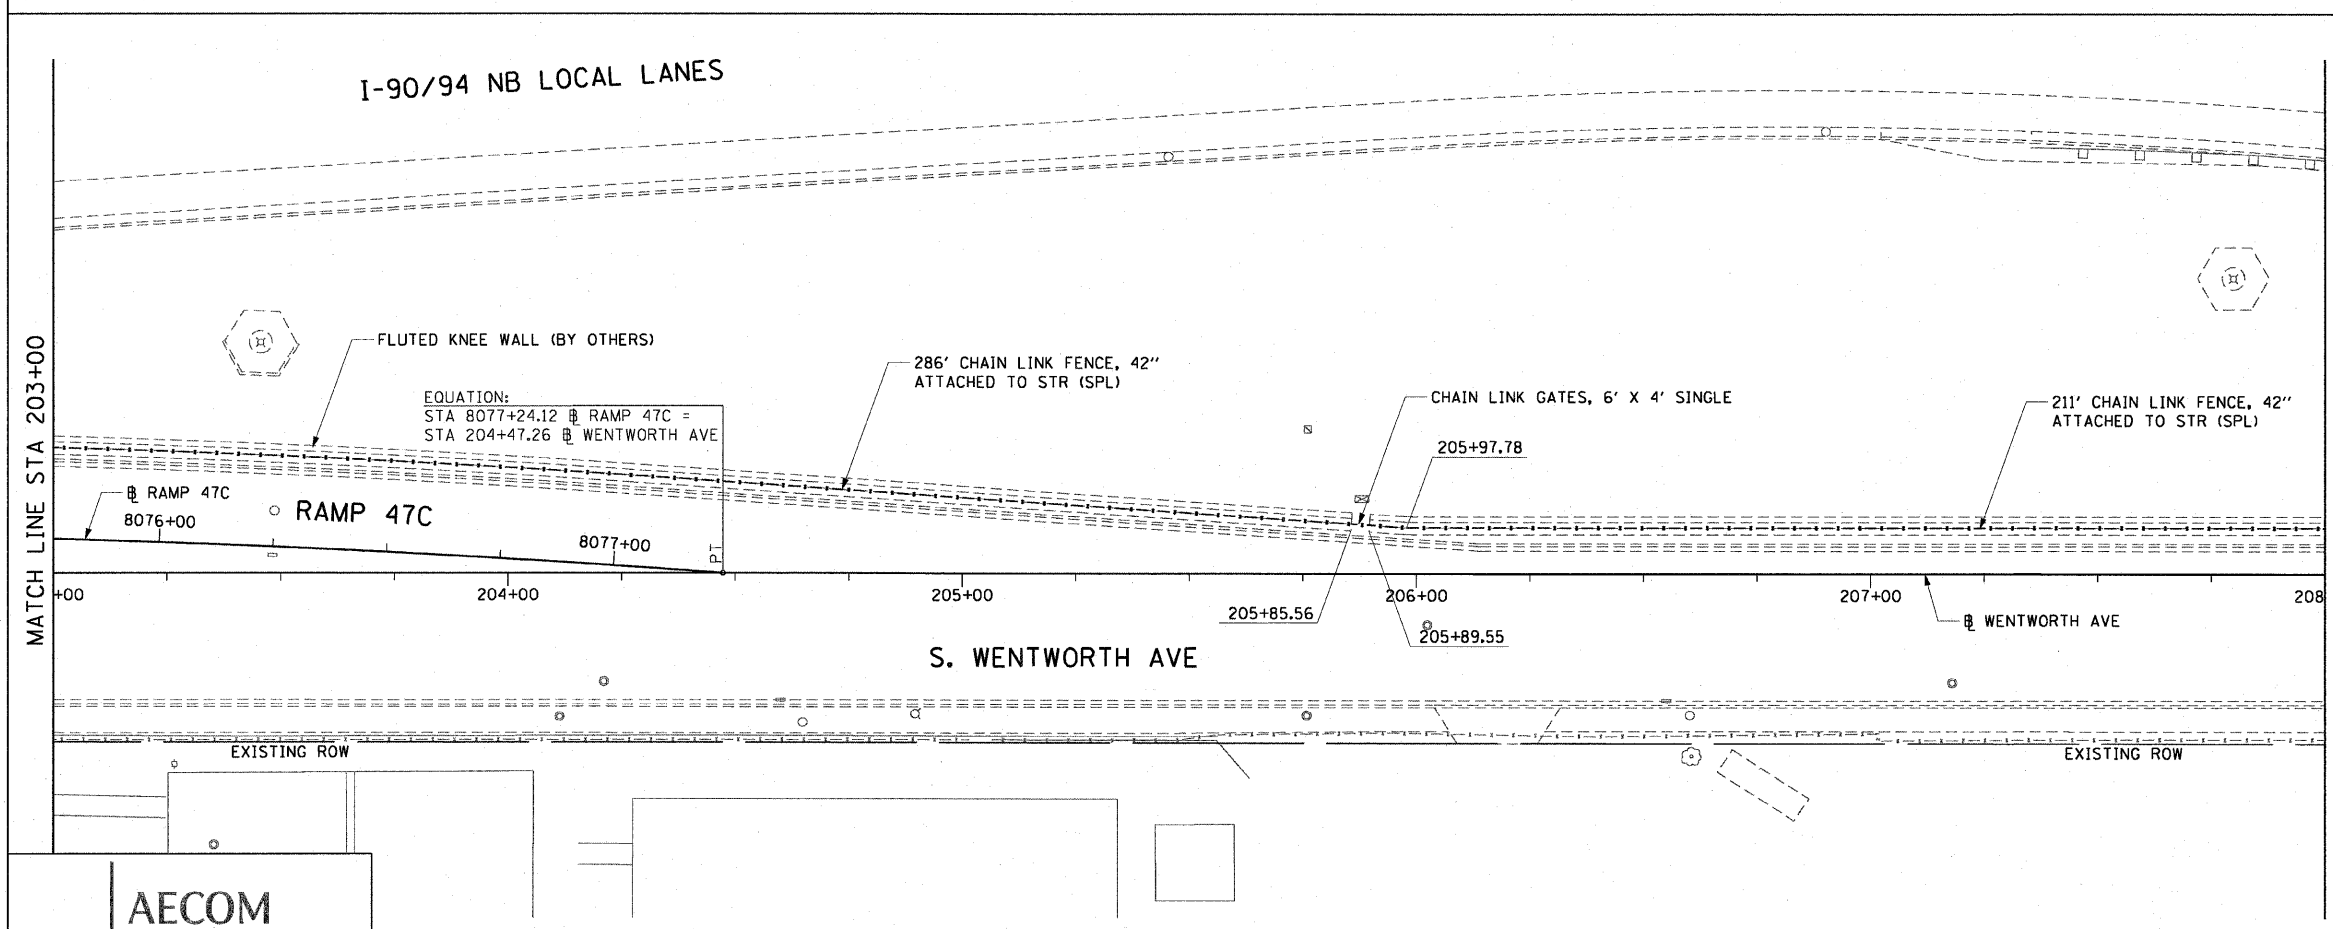

- NOTES:
1. SEE STRUCTURAL DETAILS FOR CHAIN LINK FENCE DETAILS.
  2. ALL POINT CALLOUTS ARE TAKEN AT THE CENTERLINE OF THE CHAIN LINK FENCE.
  3. FLUTED KNEE WALL CONSTRUCTED IN CONTRACT 62986.

REVISIONS	
NAME	DATE

ILLINOIS DEPARTMENT OF TRANSPORTATION  
 F.A.I. 90/94 (DAN RYAN EXPRESSWAY)  
 71ST ST TO 47TH ST (NB & SB FENCE AND GATES)  
 EXISTING AND PROPOSED ROADWAY PLANS  
 WENTWORTH AVENUE  
 SCALE: 1"=20'  
 DATE: JANUARY 14, 2009  
 DRAWN BY: NJH  
 CHECKED BY: RMG

AECOM

N:\s04\11201\p040468\p040468.dwg 1/12/09 12:34:16 PM