



F.A.I. RTE.	SECTION	COUNTY	TOTAL SHEETS	SHEET NO.
90/94	2005-032 I	COOK	37	29
STA.		TO STA.		
FED. ROAD DIST. NO. 1		ILLINOIS FED. AID PROJECT		

60A03  
3/8"

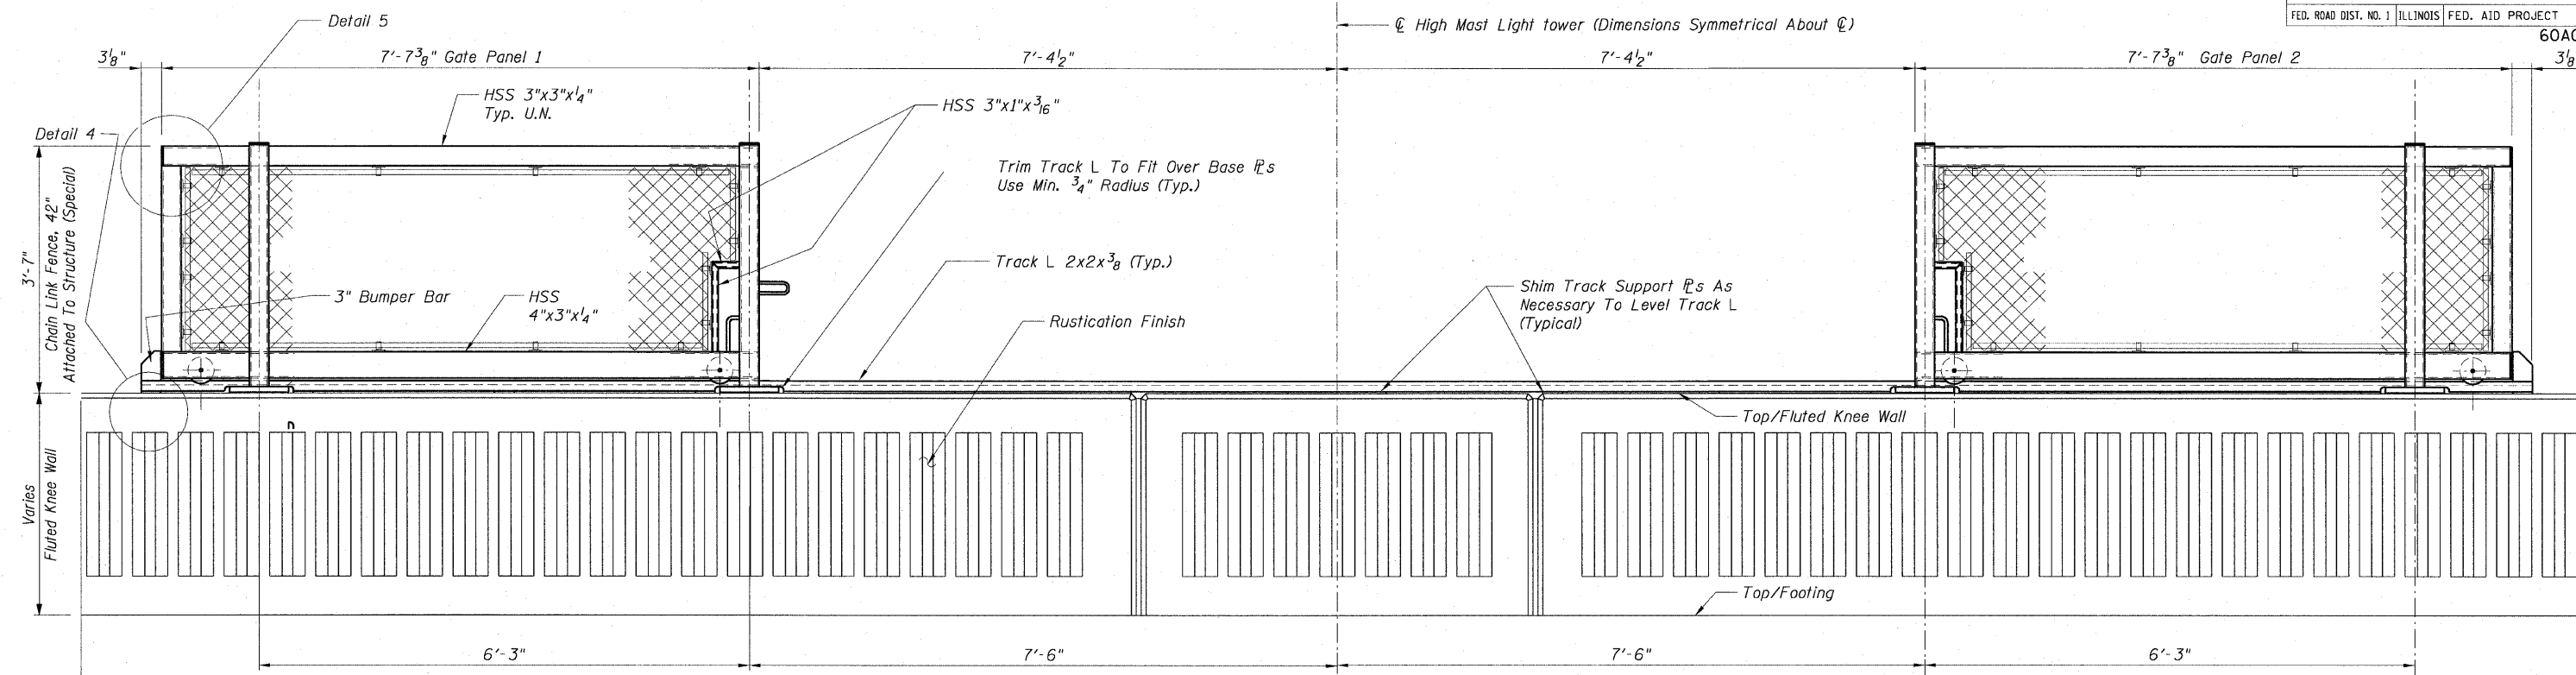

DETAIL BACK FACE ELEVATION - GATE IN OPEN POSITION

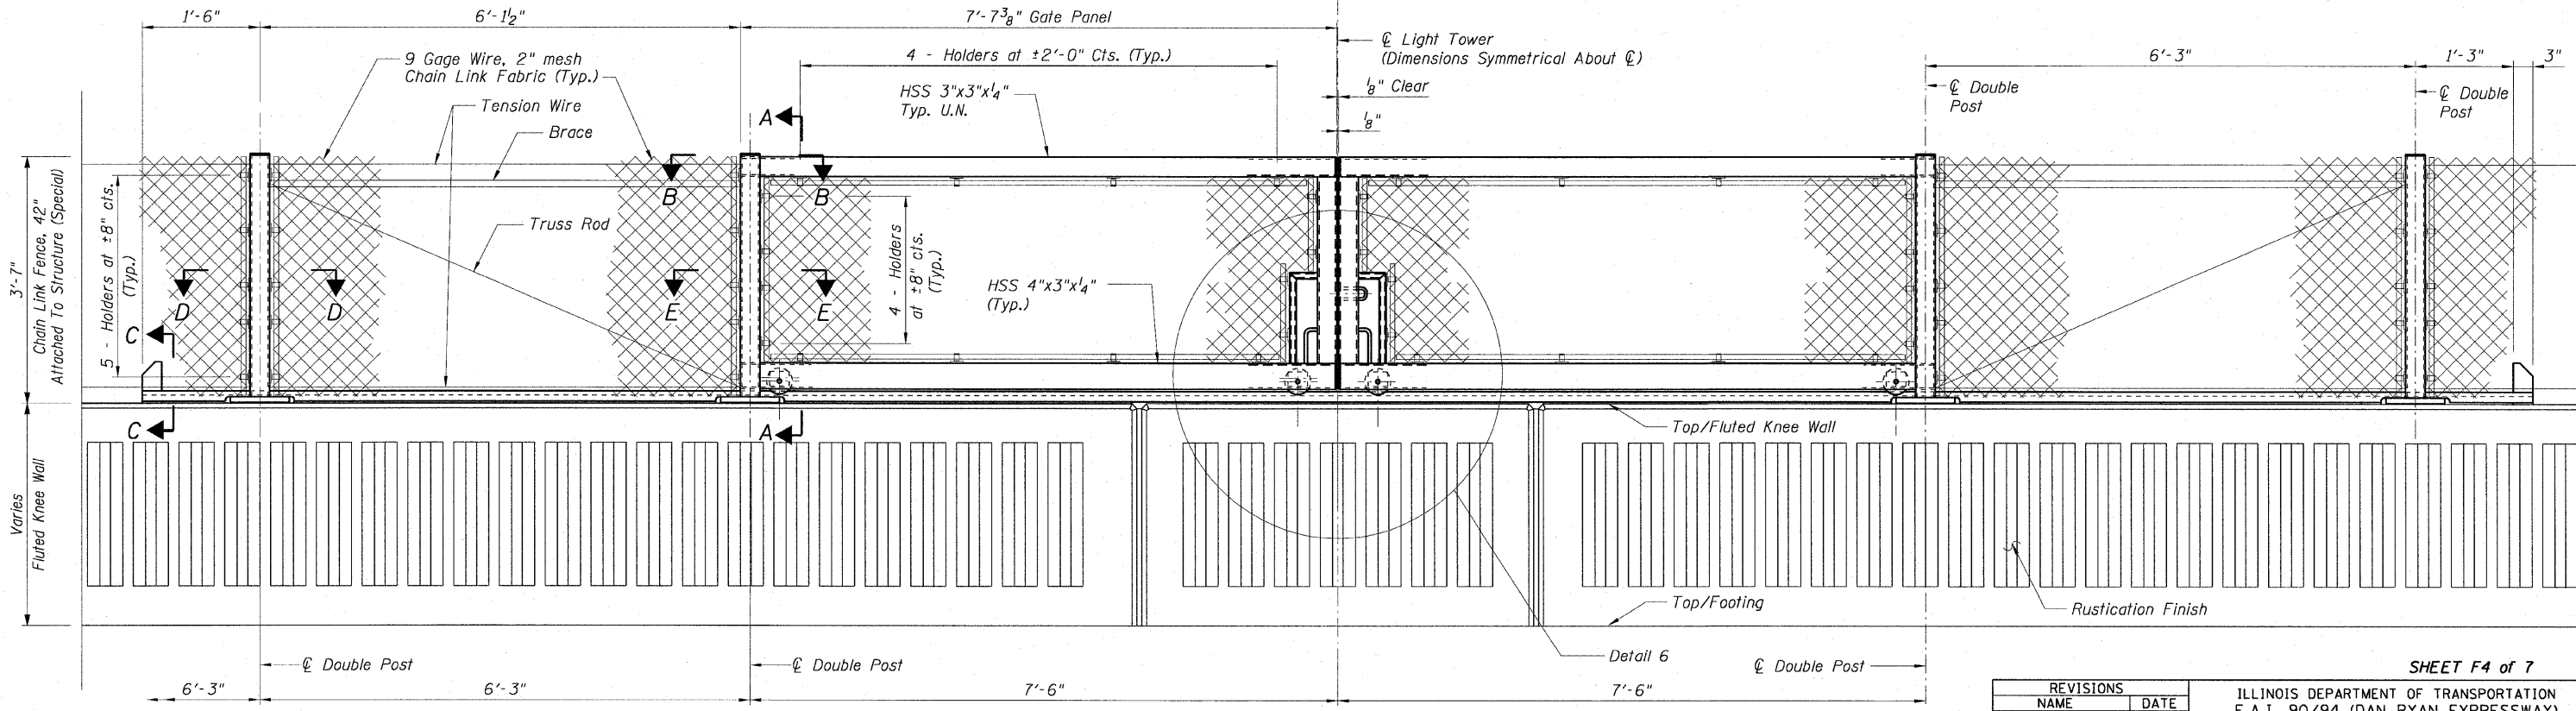

DETAIL BACK FACE ELEVATION - GATE IN CLOSED POSITION

- NOTES:**
1. For Notes see Sheet F5.
  2. For Sections A-A, B-B, D-D and E-E see Sheet F6.
  3. For Sections C-C and Details 4, 5, 6 and 7 see Sheet F7.

REVISIONS	
NAME	DATE

SHEET F4 of 7

ILLINOIS DEPARTMENT OF TRANSPORTATION  
F.A.I. 90/94 (DAN RYAN EXPRESSWAY)  
71ST ST TO 47TH ST (NB & SB FENCE AND GATES)

TYPICAL ELEVATIONS  
CHAIN LINK FENCE, 42" GATE (SPECIAL)  
COOK COUNTY

SCALE: None  
DATE: JANUARY 14, 2009

DRAWN BY: FJD  
CHECKED BY: RS

AECOM

V:\schaff\p207\p40468\p40468\struct\28-knee-wall\_fence\sh\contract\_35\1350042\stf 12-3-09