
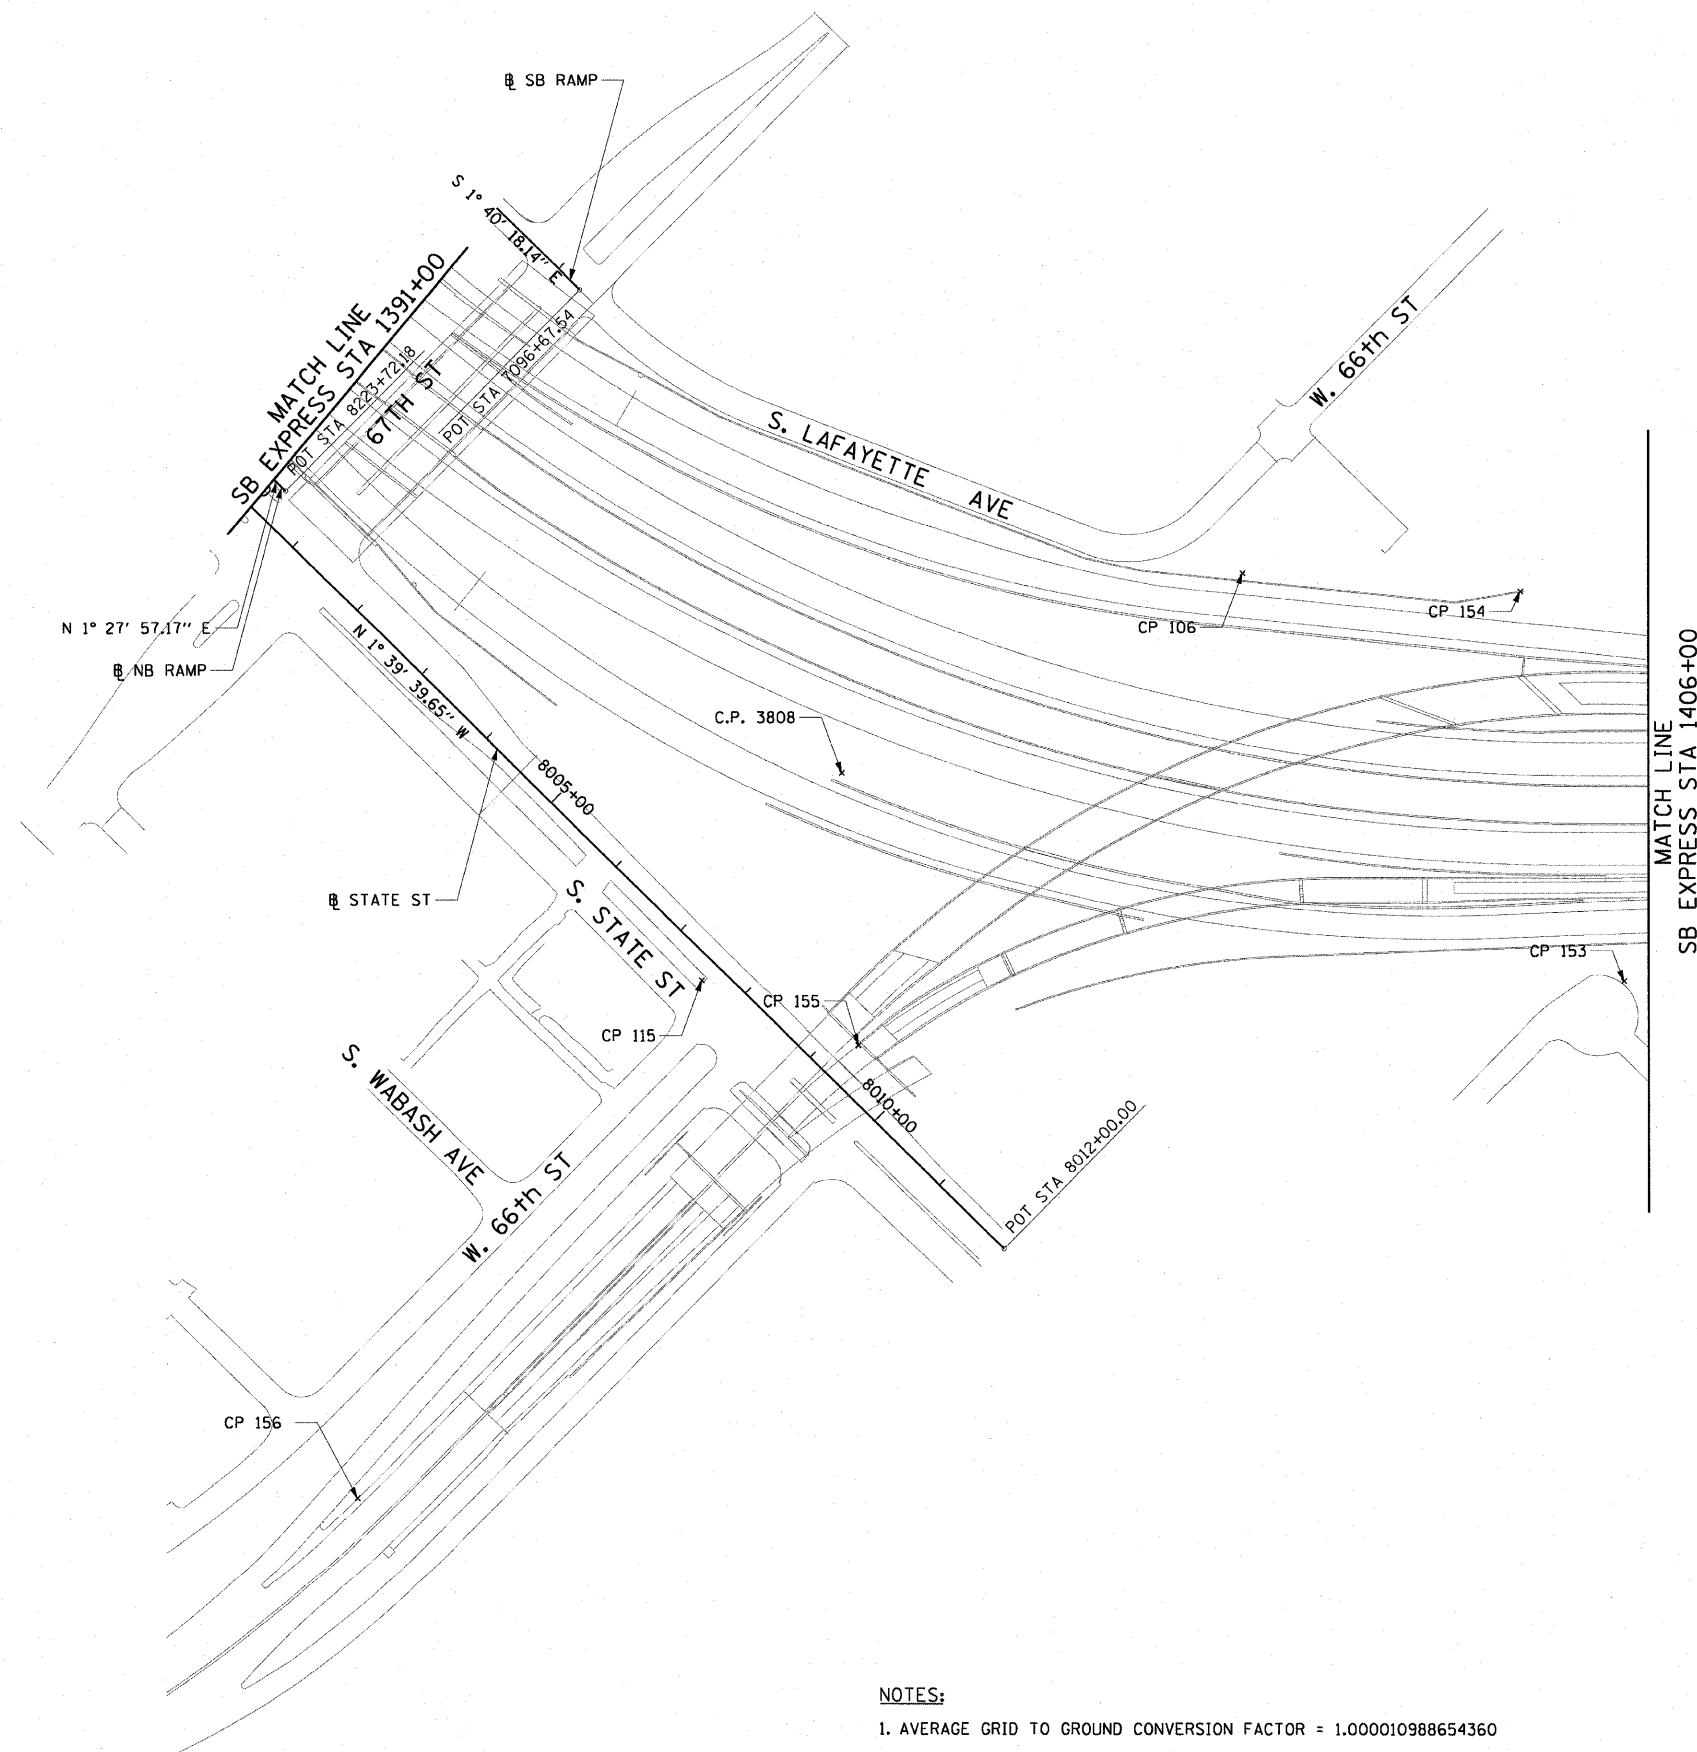


F.A.I. RTE.	SECTION	COUNTY	TOTAL SHEETS	SHEET NO.
90/94	2006-034 I	COOK	36	5
STA.		TO STA.		
FED. ROAD DIST. NO. 1		ILLINOIS FED. AID PROJECT		

60B88

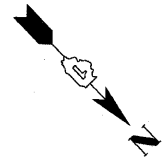

- NOTES:**
1. AVERAGE GRID TO GROUND CONVERSION FACTOR = 1.000010988654360
  2. FOR BENCH MARK INFORMATION, SEE SHEET 1 OF ALIGNMENT PLAN SHEETS.

REVISIONS	
NAME	DATE

ILLINOIS DEPARTMENT OF TRANSPORTATION  
 F.A.I. 90/94 (DAN RYAN EXPRESSWAY)  
 FENCE AND GATES VARIOUS LOCATIONS  
 (71ST STREET TO 63RD STREET)  
**ALIGNMENT PLAN**

SCALE: 1"=100'  
 DATE: JANUARY 14, 2009  
 DRAWN BY: NJH/AMM  
 CHECKED BY: JAL/MS



\\uscp1f1207\p10468\p10468\civil\28-knee-wall\_fences\contract\final\40022\asit  
 1/13/2009 2:36:22 PM