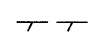




F.A.I. RTE.	SECTION	COUNTY	TOTAL SHEETS	SHEET NO.
90/94	2006-034 I	COOK	36	20
STA. 8004+50		TO STA. 8008+81.84		
FED. ROAD DIST. NO. 1		ILLINOIS FED. AID PROJECT		

60888

LEGEND:
 LINEAR REMOVALS

EXISTING CONDITIONS AND REMOVAL
 PROPOSED IMPROVEMENTS

- NOTES:
- SEE STRUCTURAL DETAILS FOR CHAIN LINK FENCE DETAILS.
 - ALL STATION CALLOUTS ARE TAKEN AT THE CENTERLINE OF THE CHAIN LINK FENCE.
 - THE FLUTED KNEE WALL IS CONSTRUCTED IN CONTRACT 62983.

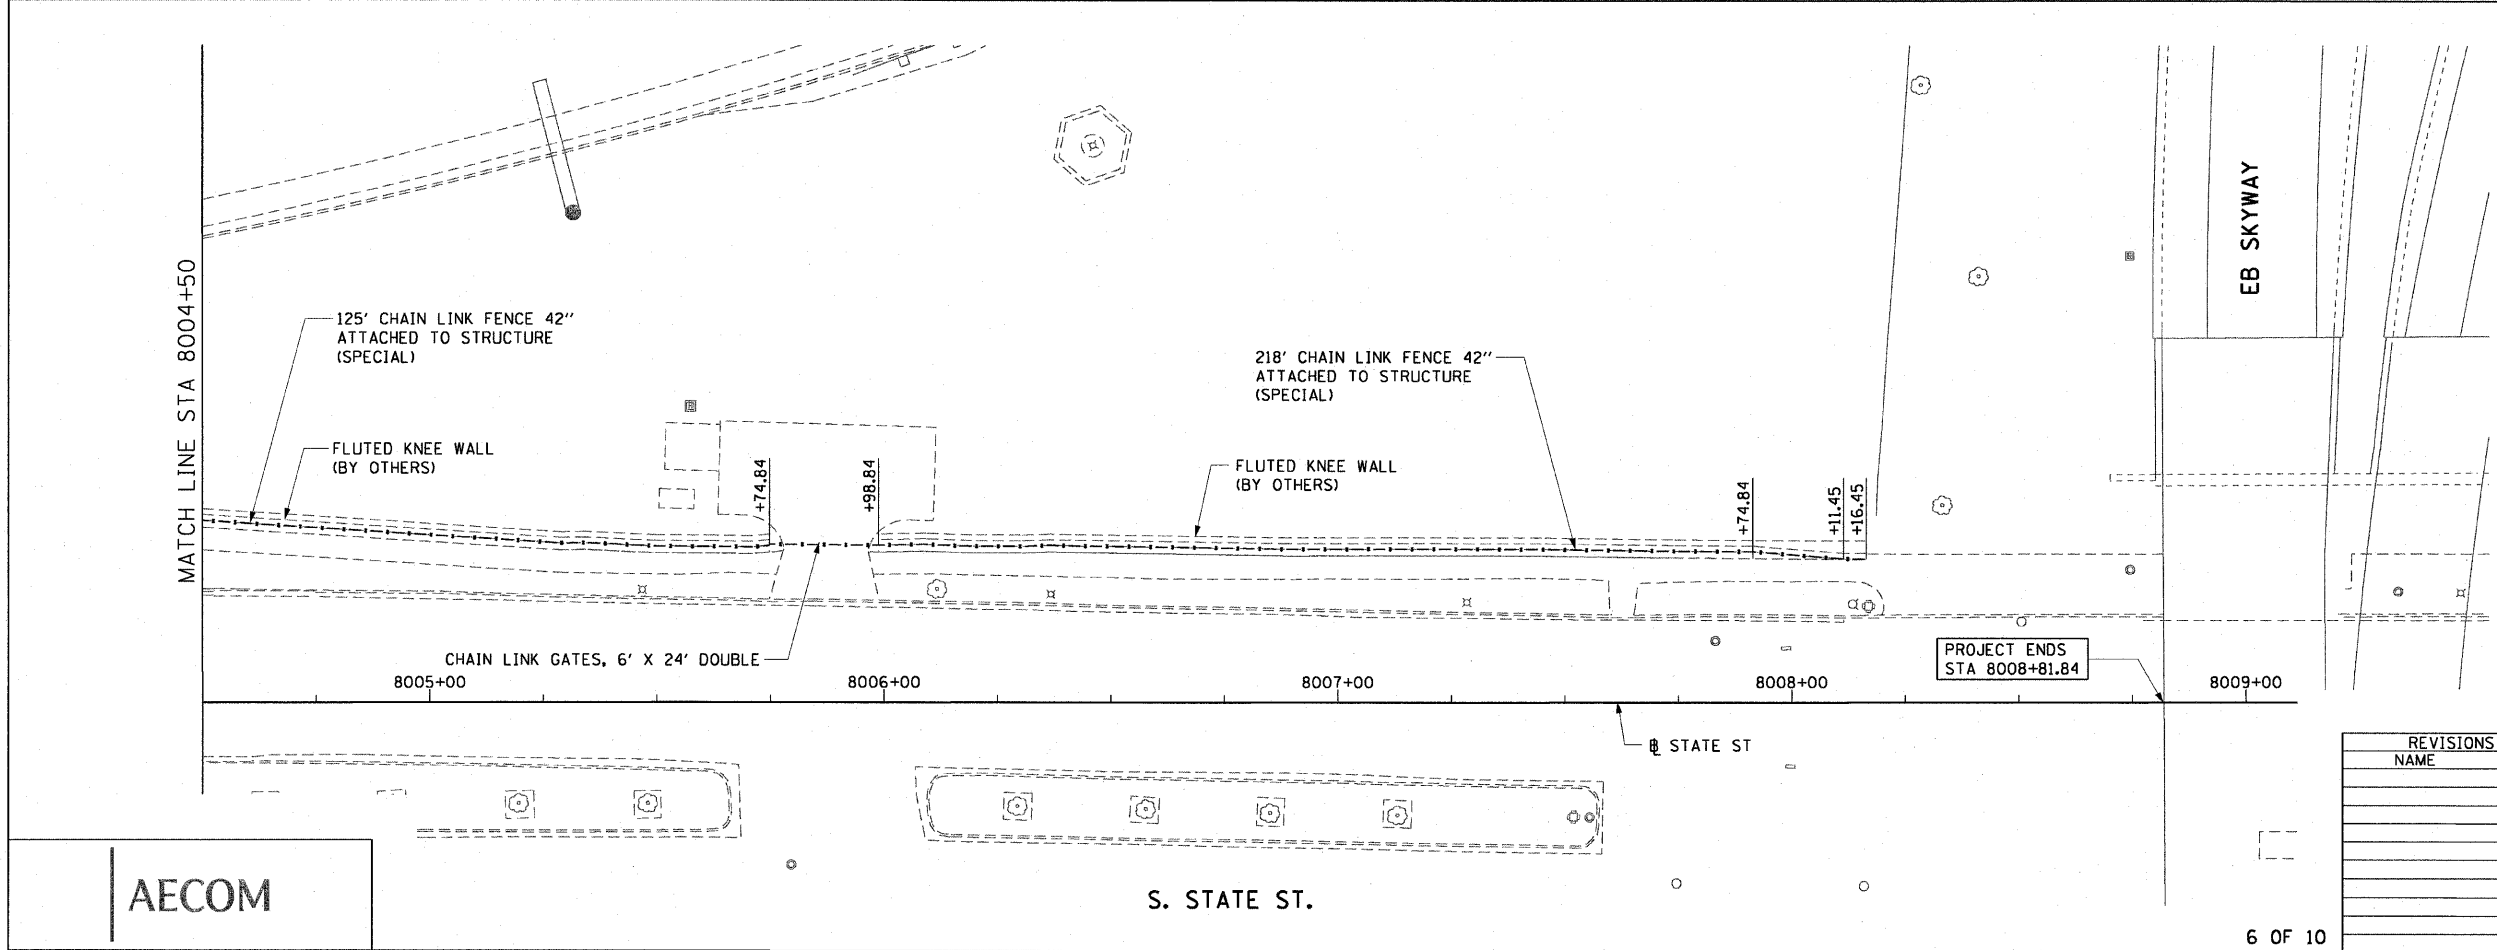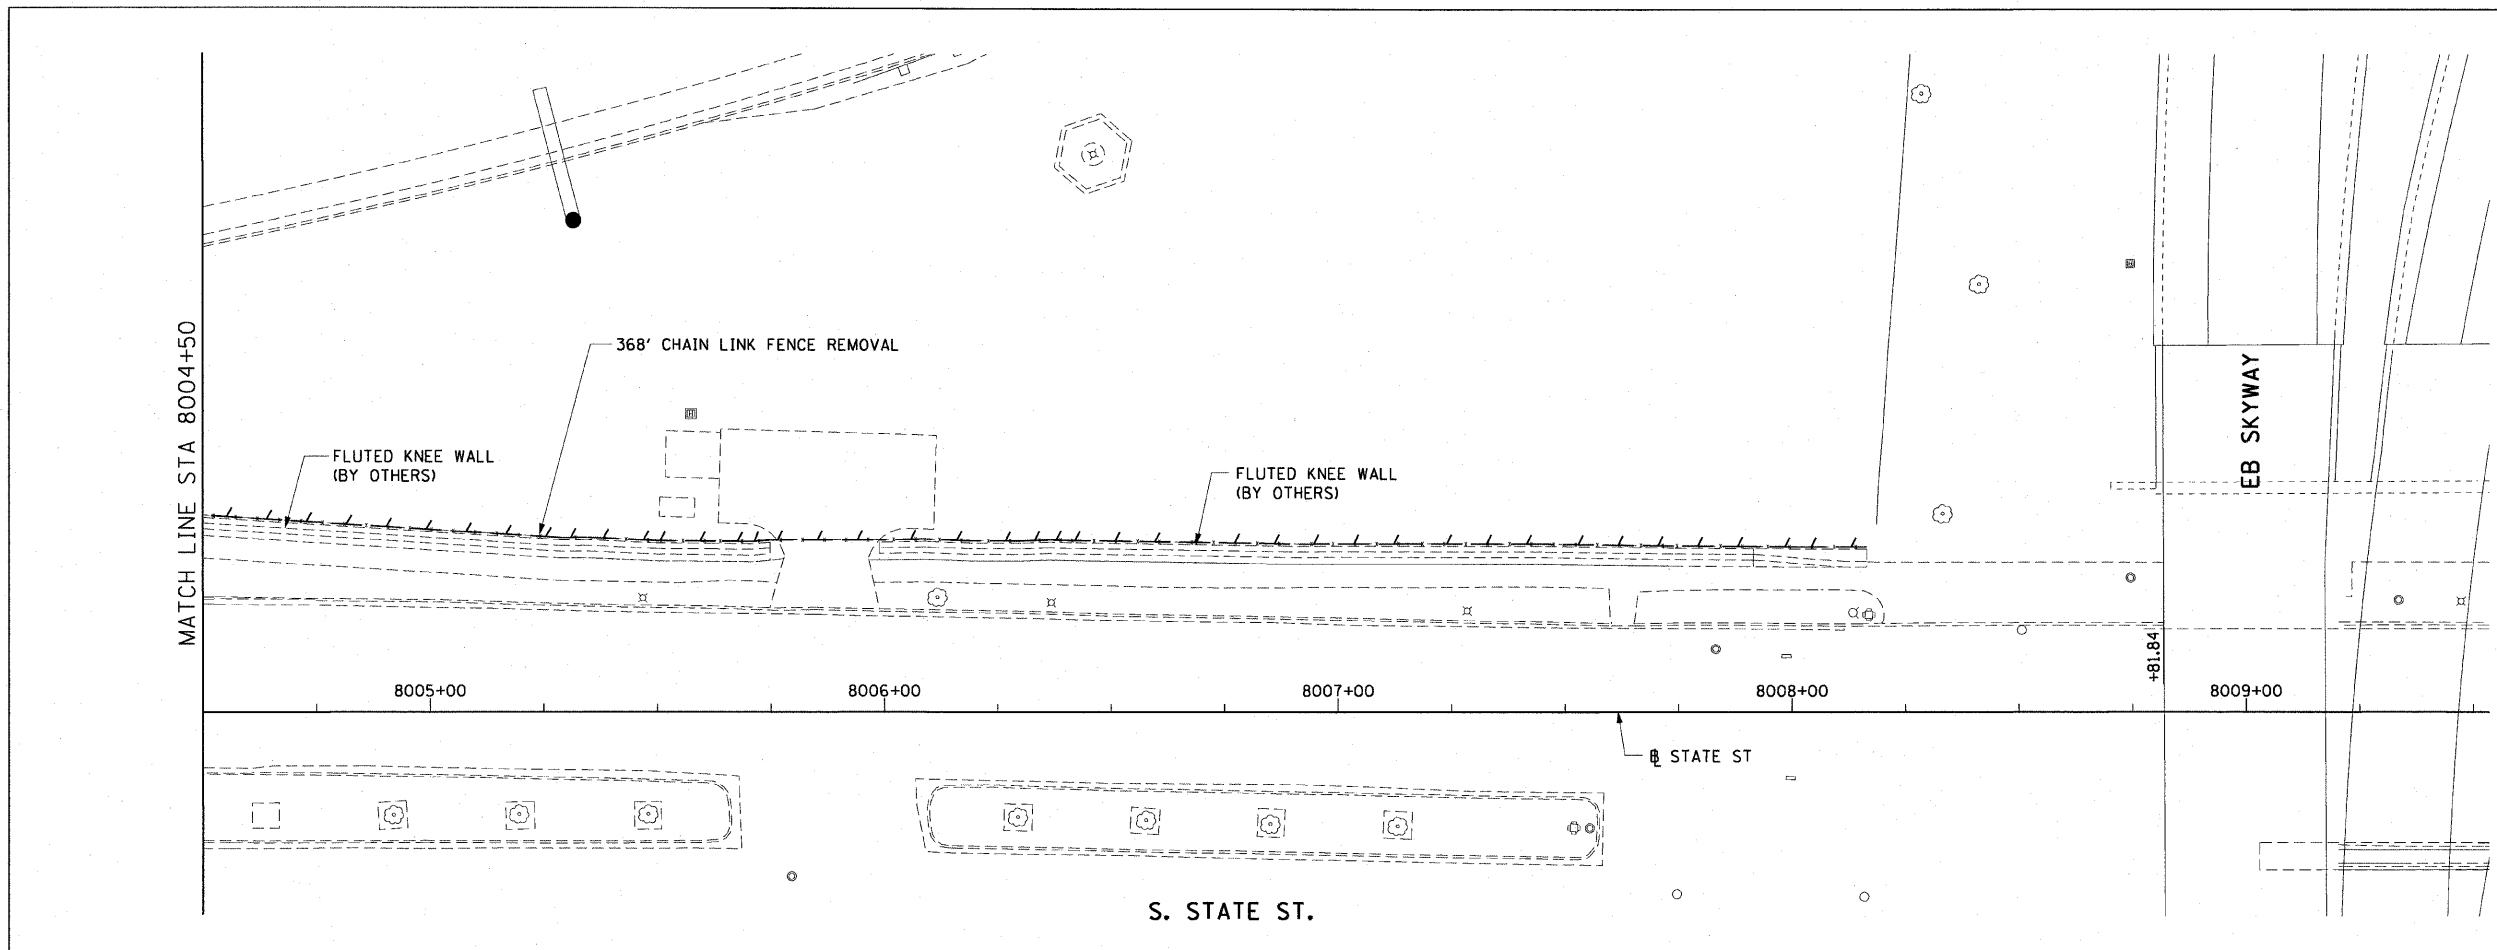

AECOM

REVISIONS	
NAME	DATE

ILLINOIS DEPARTMENT OF TRANSPORTATION
 F.A.I. 90/94 (DAN RYAN EXPRESSWAY)
 FENCE AND GATES VARIOUS LOCATIONS
 (71ST STREET TO 63RD STREET)
 EXISTING AND PROPOSED ROADWAY

SCALE: 1"=20'
 DATE: JANUARY 14, 2009
 DRAWN BY: NJH
 CHECKED BY: RMG

V:\scg\p201\p40468\p40468.ctb\1128-knee_wall\Tencos\11\contract_4\p40468.dwg
 1/13/2009 2:36:32 PM