


ELEVATION  
 LOOKING NORTH  
 OVERHEAD SIGN  
 STRUCTURE-BRIDGE MOUNTED  
 IB016S394L005.0

SEE SHEET 28 FOR a, b, e, g, p AND q DIMENSIONS.

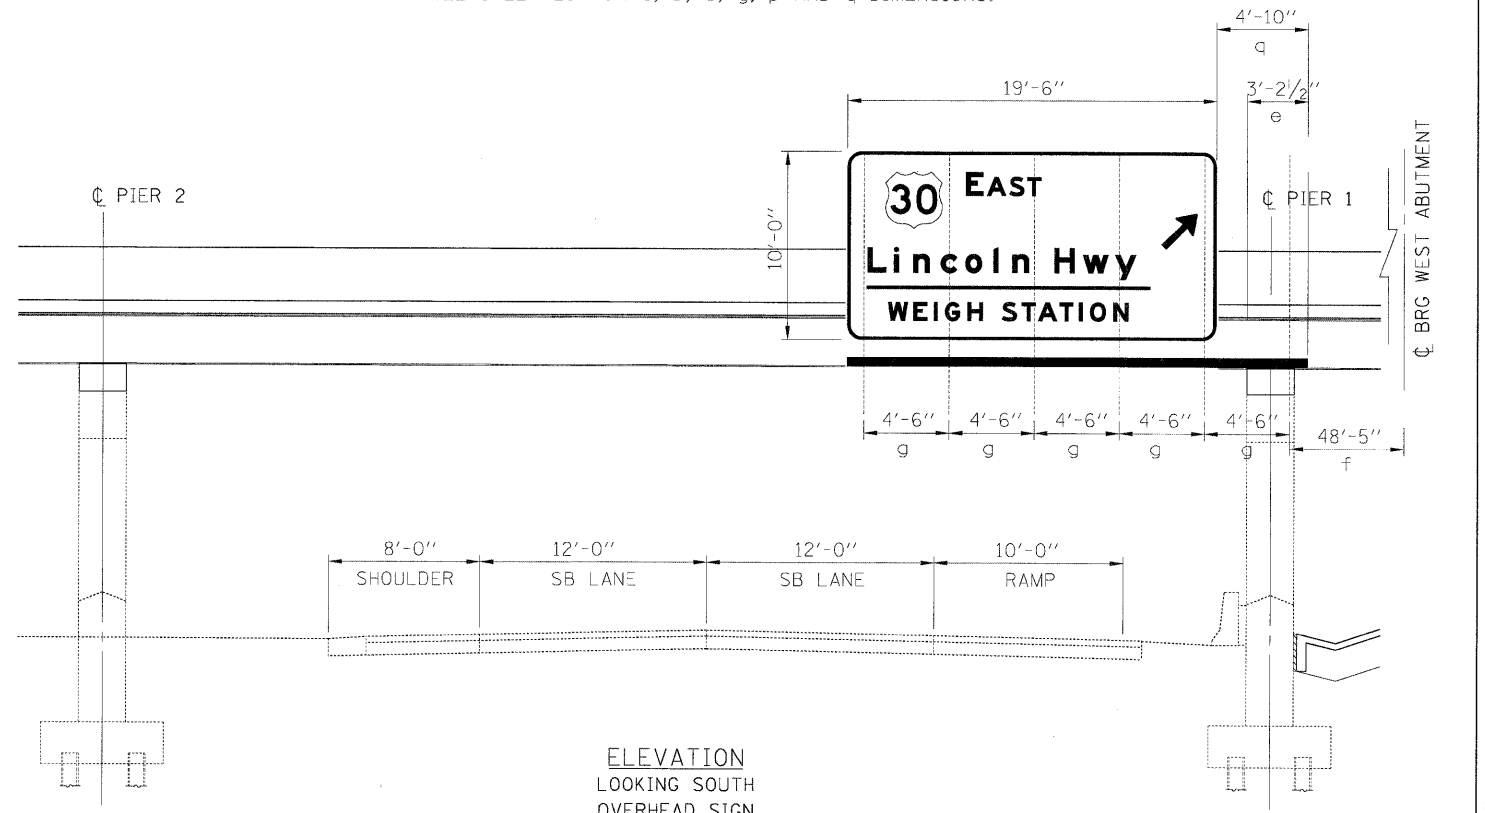

ELEVATION  
 LOOKING SOUTH  
 OVERHEAD SIGN  
 STRUCTURE-BRIDGE MOUNTED  
 IB016S394R005.0

SEE SHEET 28 FOR a, b, e, g, p AND q DIMENSIONS.

BOWMAN, BARRETT & ASSOCIATES INC.  
 CONSULTING ENGINEERS  
 Chicago, Illinois  
 312.228.0100  
 www.bbandainc.com



FILE NAME = 0160C05-ah-t-signdet.dgn	USER NAME = default	DESIGNED -	REVISED -	<b>STATE OF ILLINOIS DEPARTMENT OF TRANSPORTATION</b>	<b>SIGN PLACEMENT DETAILS</b>	F.A. RTE.	SECTION	COUNTY	TOTAL SHEETS	SHEET NO.	
		DRAWN - RA	REVISED -			0353	0303.1B-1	COOK	91	27	
		CHECKED - RS	REVISED -			CONTRACT NO. 60C05					
		DATE - 5/6/2009	REVISED -			FED. ROAD DIST. NO. ILLINOIS FED. AID PROJECT					
					SCALE: NA	SHEET NO. 1 OF 1 SHEETS		STA. NA TO STA. NA			

s:\1916\05\_0001\0538\CADD\_Sheets\1616R005-ah-t-signdet.dgn