


TEMPORARY LIGHT POLE DETAIL

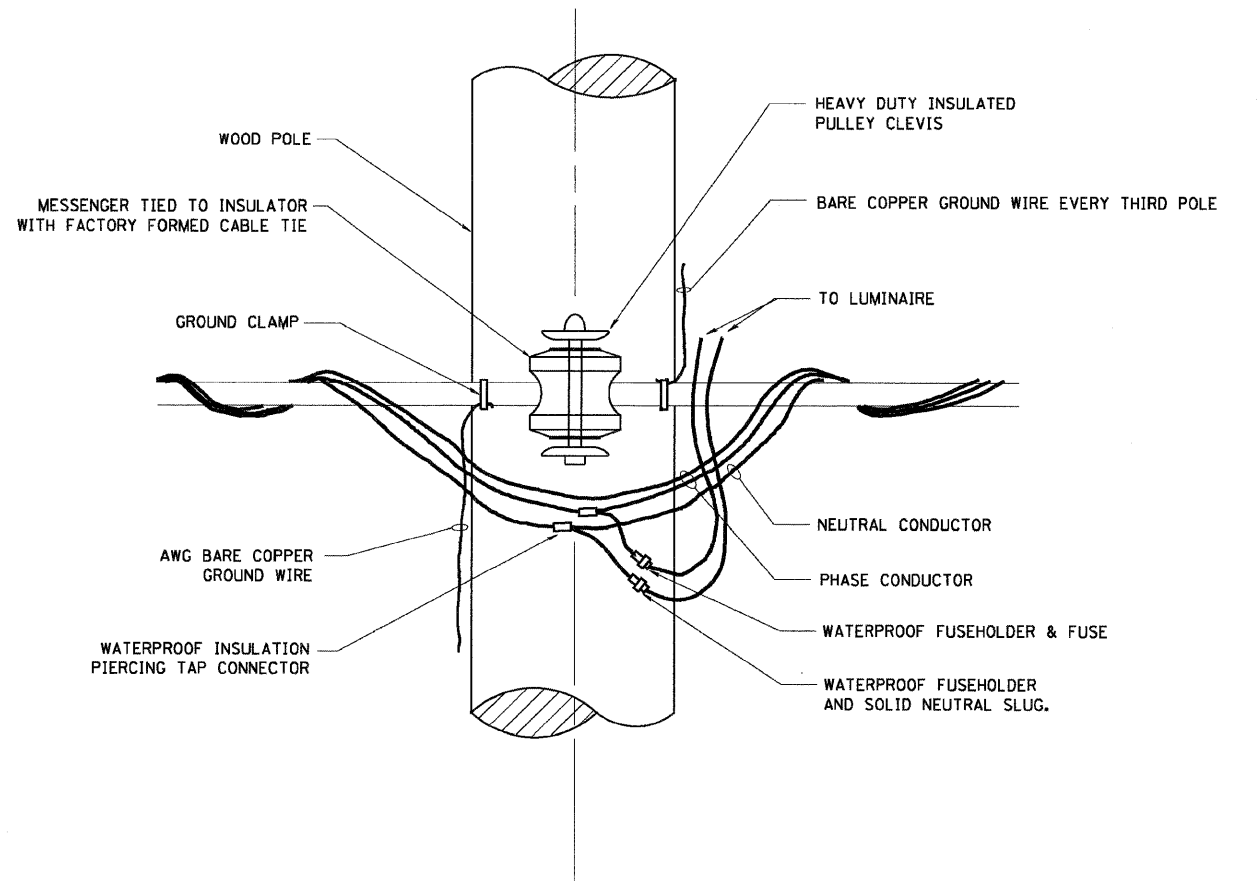

TEMPORARY LIGHT POLE ATTACHMENT DETAIL

**NOTES:**  
 1. ALL DIMENSIONS IN INCHES (MILLIMETERS) UNLESS OTHERWISE INDICATED

BOWMAN, BARRETT & ASSOCIATES INC.  
 CONSULTING ENGINEERS  
 Chicago, Illinois  
 312.228.0100  
 www.bbandainc.com



FILE NAME = D168C05-sht-lightdet02.dgn	USER NAME = default	DESIGNED -	REVISED - 01/01/07
		DRAWN -	REVISED -
	PLOT SCALE = *SCALE*	CHECKED -	REVISED -
	PLOT DATE = 5/6/2009	DATE -	REVISED -

**STATE OF ILLINOIS  
 DEPARTMENT OF TRANSPORTATION**

**TEMPORARY LIGHT POLE DETAILS**

SCALE: NTS SHEET NO. 7 OF 12 SHEETS STA. N/A TO STA. N/A

REVISIONS	
NAME	DATE

ILLINOIS DEPARTMENT OF TRANSPORTATION				
<b>TEMPORARY LIGHT POLE DETAILS</b>				
SCALE: VERT. HORIZ.		DRAWN BY		
DATE: 1/17/2007		CHECKED BY		
F.A. RTE.	SECTION	COUNTY	TOTAL SHEETS	SHEET NO.
0353	0303.1B-1	COOK	91	40
BE-800		CONTRACT NO. 60C05		
FED. ROAD DIST. NO. ILLINOIS FED. AID PROJECT				

s:\118\05-cadd\us30-cadd sheets\1186C05-sh-t-lightdet02.dgn