

STATE OF ILLINOIS
DEPARTMENT OF TRANSPORTATION

NORTH CURB LINE

Location	Station	Offset	Theoretical Grade Elevations
West End of West Appr Pvm	1857.00	-32.42	657.66
A1	1867.00	-32.42	657.75
A2	1877.00	-32.42	657.83
East End of West Appr Pvm	1887.00	-32.42	657.91

NORTH EDGE OF PAVEMENT

Location	Station	Offset	Theoretical Grade Elevations
West End of West Appr Pvm	1857.00	-26.0	657.76
A1	1867.00	-26.0	657.85
A2	1877.00	-26.0	657.93
East End of West Appr Pvm	1887.00	-26.0	658.01

W.B. P.G.L.

Location	Station	Offset	Theoretical Grade Elevations
West End of West Appr Pvm	1857.00	-2.0	658.14
A1	1867.00	-2.0	658.23
A2	1877.00	-2.0	658.31
East End of West Appr Pvm	1887.00	-2.0	658.39

Q BRIDGE CHORD

Location	Station	Offset	Theoretical Grade Elevations
West End of West Appr Pvm	1857.00	0.0	658.17
A1	1867.00	0.0	658.26
A2	1877.00	0.0	658.34
East End of West Appr Pvm	1887.00	0.0	658.42

STAGE CONSTRUCTION JOINT

Location	Station	Offset	Theoretical Grade Elevations
West End of West Appr Pvm	1857.00	1.67	658.14
A1	1867.00	1.67	658.23
A2	1877.00	1.67	658.32
East End of West Appr Pvm	1887.00	1.67	658.39

E.B. P.G.L.


Location	Station	Offset	Theoretical Grade Elevations
West End of West Appr Pvm	1857.00	2.0	658.14
A1	1867.00	2.0	658.23
A2	1877.00	2.0	658.31
East End of West Appr Pvm	1887.00	2.0	658.39

SOUTH EDGE OF PAVEMENT

Location	Station	Offset	Theoretical Grade Elevations
West End of West Appr Pvm	1857.00	26.0	657.76
A1	1867.00	26.0	657.85
A2	1877.00	26.0	657.93
East End of West Appr Pvm	1887.00	26.0	658.01

SOUTH CURB LINE

Location	Station	Offset	Theoretical Grade Elevations
West End of West Appr Pvm	1857.00	32.42	657.66
A1	1867.00	32.42	657.75
A2	1877.00	32.42	657.83
East End of West Appr Pvm	1887.00	32.42	657.91

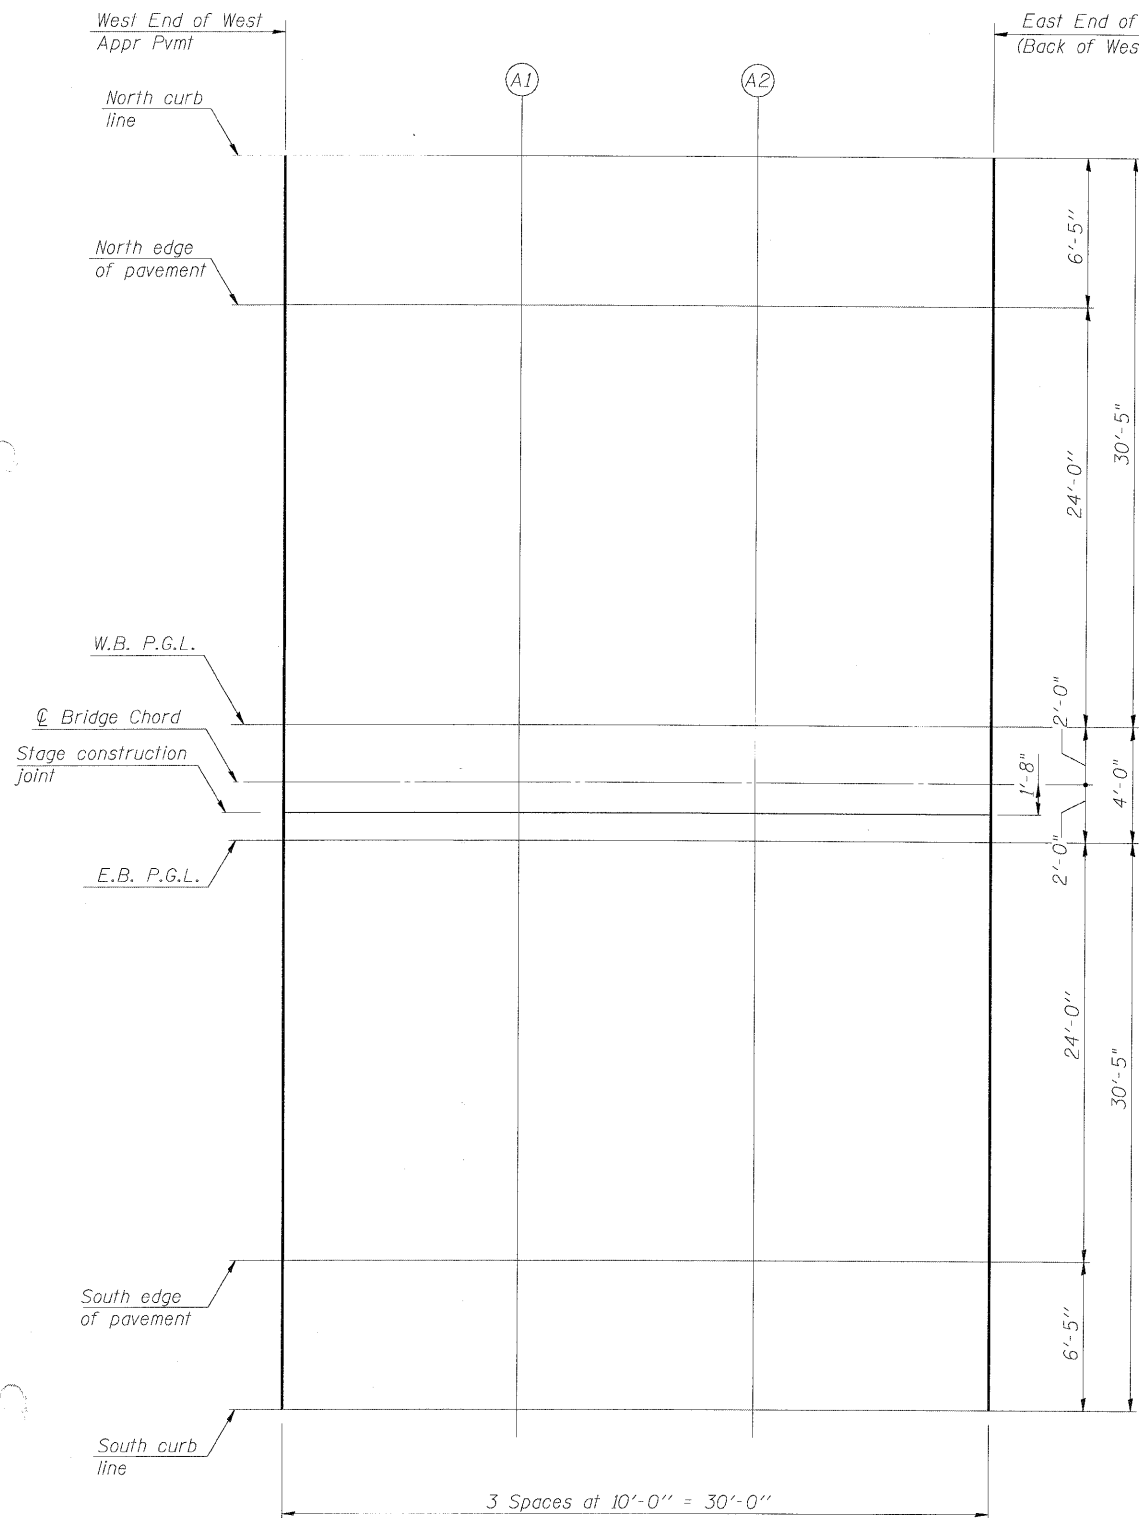

PLAN



DESIGNED - DF
CHECKED - TL
DRAWN - TL
CHECKED - BLU

BOWMAN, BARRETT & ASSOCIATES INC.
CONSULTING ENGINEERS
Chicago, Illinois
312.228.0100
www.bbainc.com
Job No. 910

SHEET NO. S-8 S-30 SHEETS	F.A.P. RTE. 0353	SECTION 0303.1B-1	COUNTY COOK	TOTAL SHEETS 91	SHEET NO. 53
	SN 016-0275		CONTRACT NO. 60C05		
FED. ROAD DIST. NO.		ILLINOIS FED. AID PROJECT			

TOP OF WEST APPROACH
SLAB ELEVATIONS
STRUCTURE NO. 016-0275

5/6/2009 9:38:44 AM