


120 110 100 90 80 70 60 50 40 30 20 10 0 10 20 30 40 50 60 70 80

120 110 100 90 80 70 60 50 40 30 20 10 0 10 20 30 40 50 60 70 80

PLAN	SURVEYED	BY	DATE
	PLOTTED		
	ALIGNED		
	CHECKED		
	NO. _____		
	NOTE BOOK		
	NO. _____		
	CADD FILE NAME		

PROFILE	SURVEYED	BY	DATE
	PLOTTED		
	GRADES CHECKED		
	STRUCTURE NOTATIONS CHKD		
	NO. _____		
	NOTE BOOK		
	NO. _____		

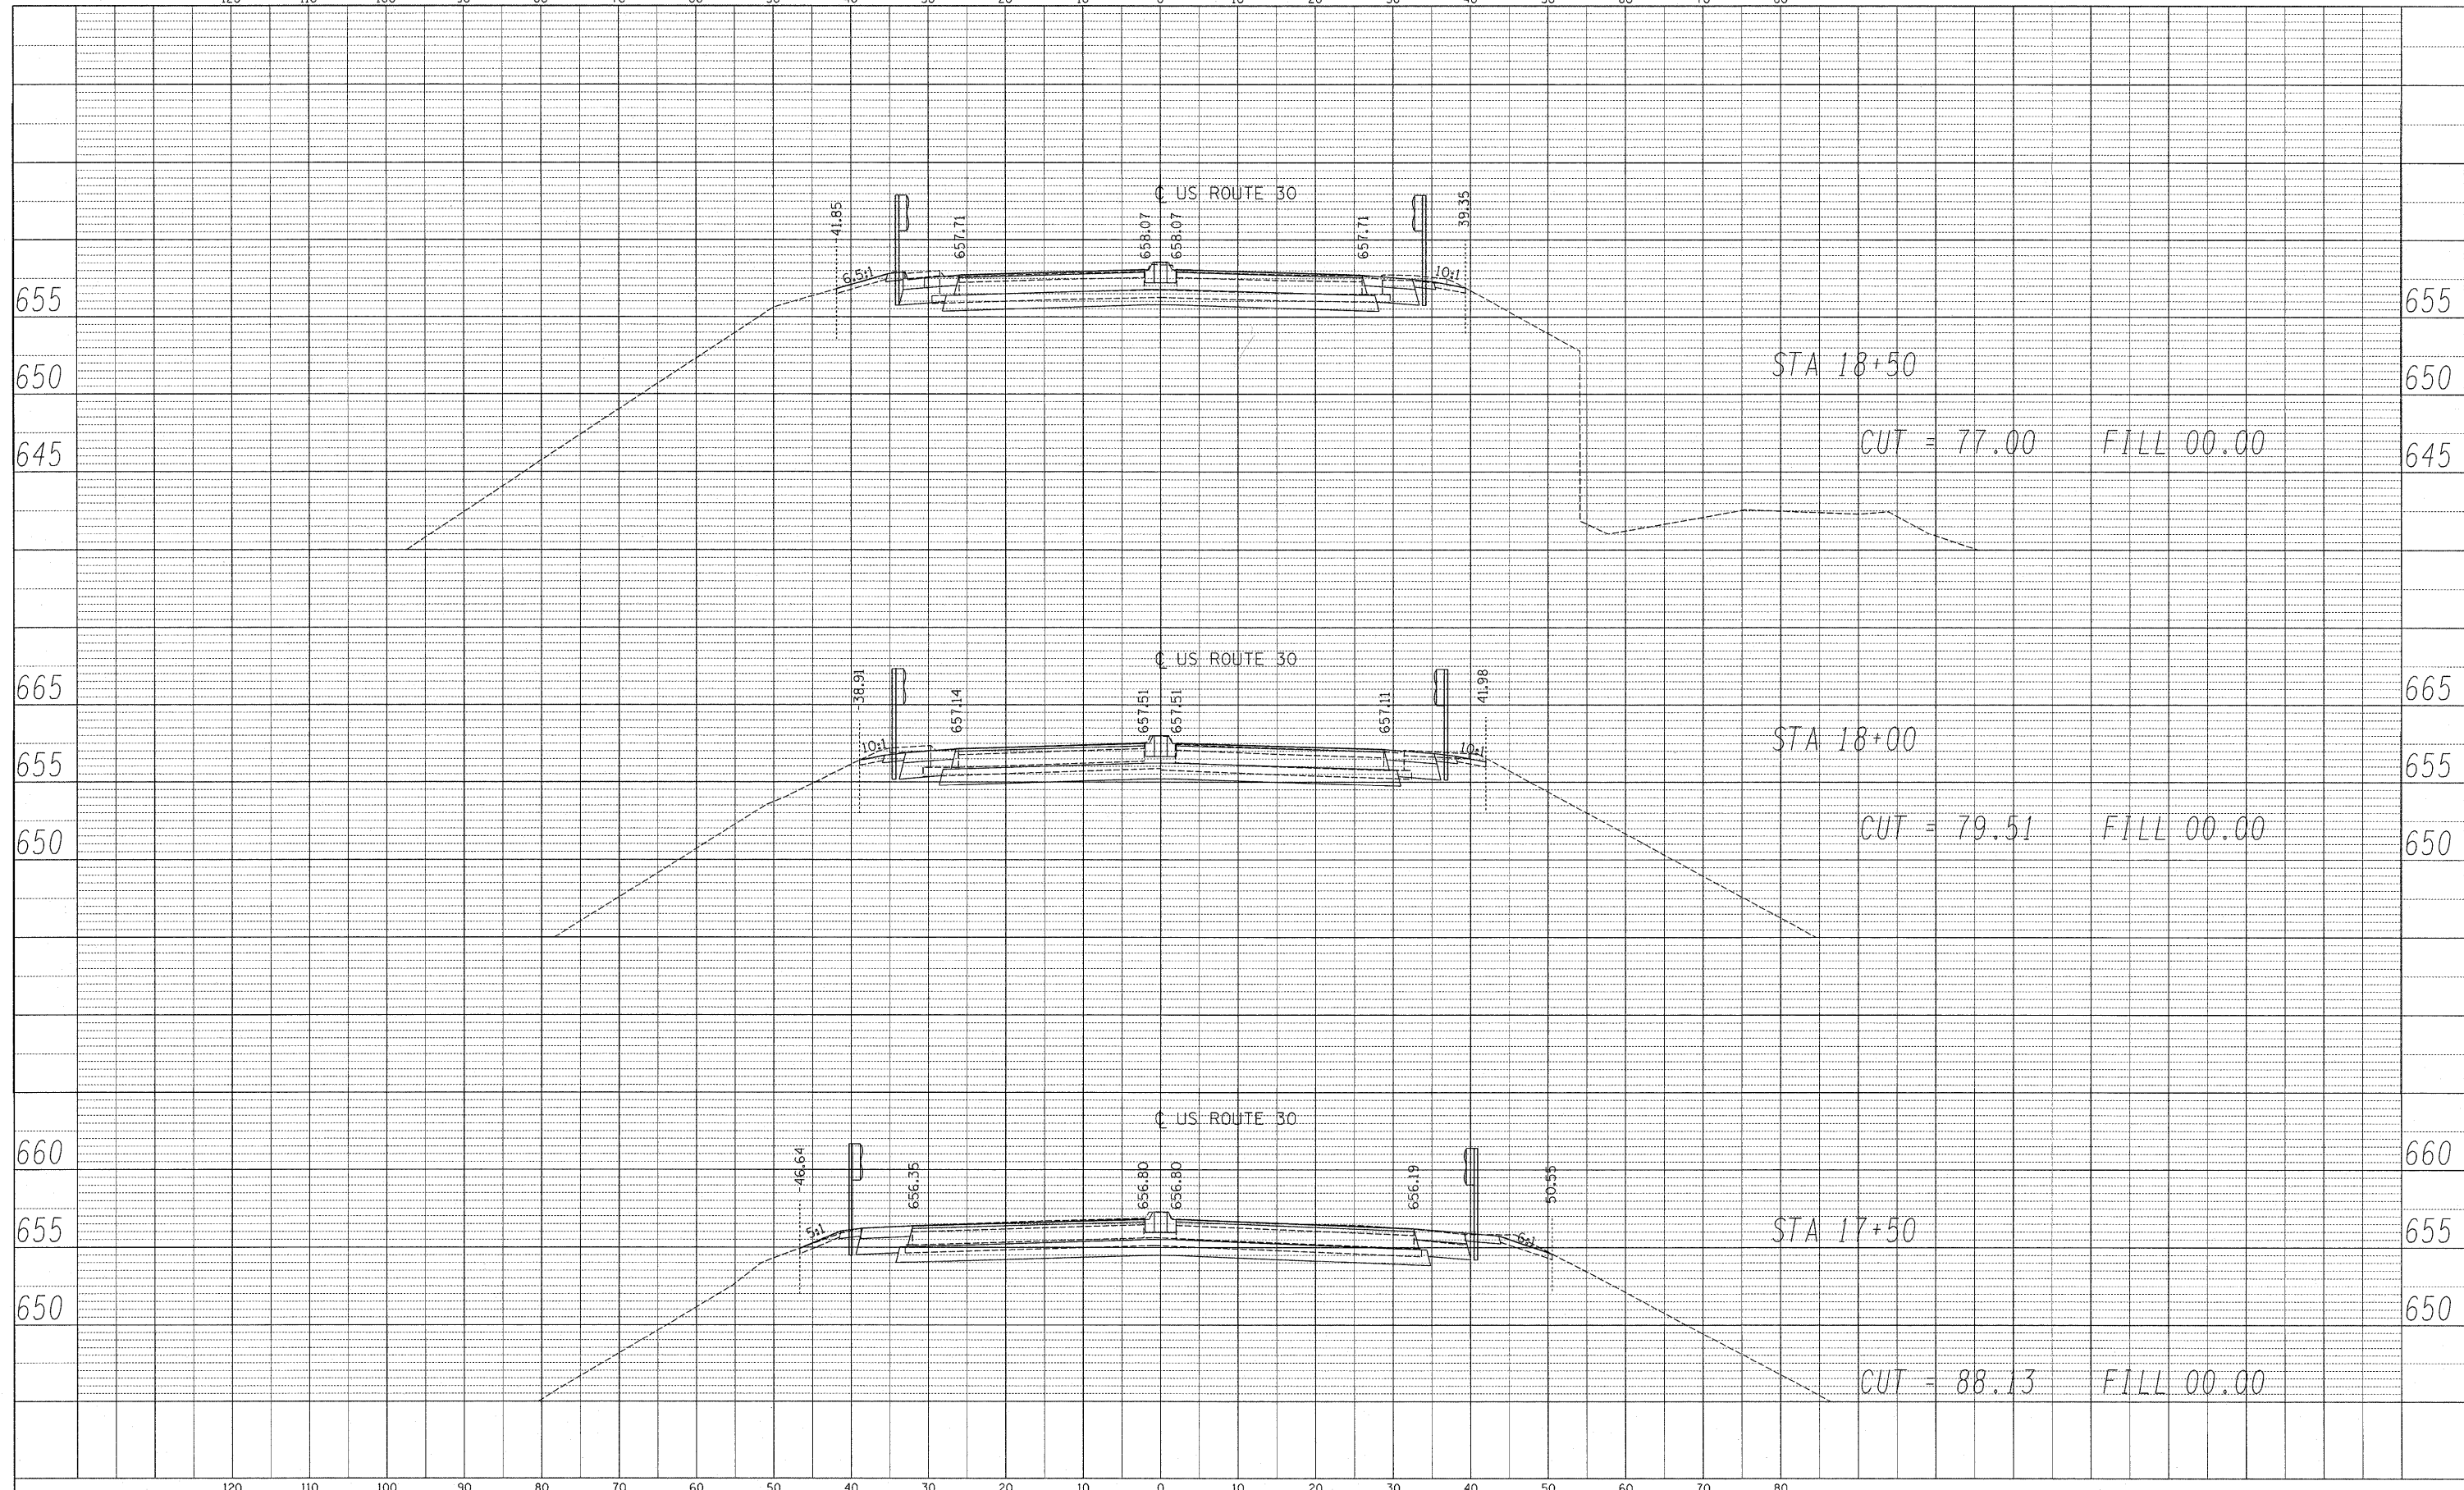

FILE NAME = D:\B2C25-ah-vssht.dgn

USER NAME = default
 PLOT SCALE = #SCALE#
 PLOT DATE = 5/22/2009

DESIGNED -
 DRAWN - RA
 CHECKED - RS
 DATE - 5/6/2009

REVISED - 05/22/2009
 REVISED -
 REVISED -
 REVISED -

**STATE OF ILLINOIS
 DEPARTMENT OF TRANSPORTATION**

US ROUTE 30 CROSS SECTIONS

SCALE: H: 1/10 V: 1/5
 SHEET NO. 01 OF 05 SHEETS STA. 17+50 TO STA. 18+50

F.A. RTE.	SECTION	COUNTY	TOTAL SHEETS	SHEET NO.
0353	0303.1B-1	COOK	91	87
FED. ROAD DIST. NO.			ILLINOIS FED. AID PROJECT	
			CONTRACT NO. 60C05	

s:\1\101\05-CADD\US30\US30-ah-vssht.dgn