


DATE: _____ BY: _____
 REVIEWED: _____
 PLAN PLOTTED: _____
 ALIGNMENT CHECKED: _____
 NOTE BOOK NO. _____
 CADD FILE NAME: _____

DATE: _____ BY: _____
 PROFILE GENERATED: _____
 GRADES CHECKED: _____
 NOTE BOOK NO. _____
 PLOTTED: _____
 STRUCTURE NOTATIONS CHECKED: _____

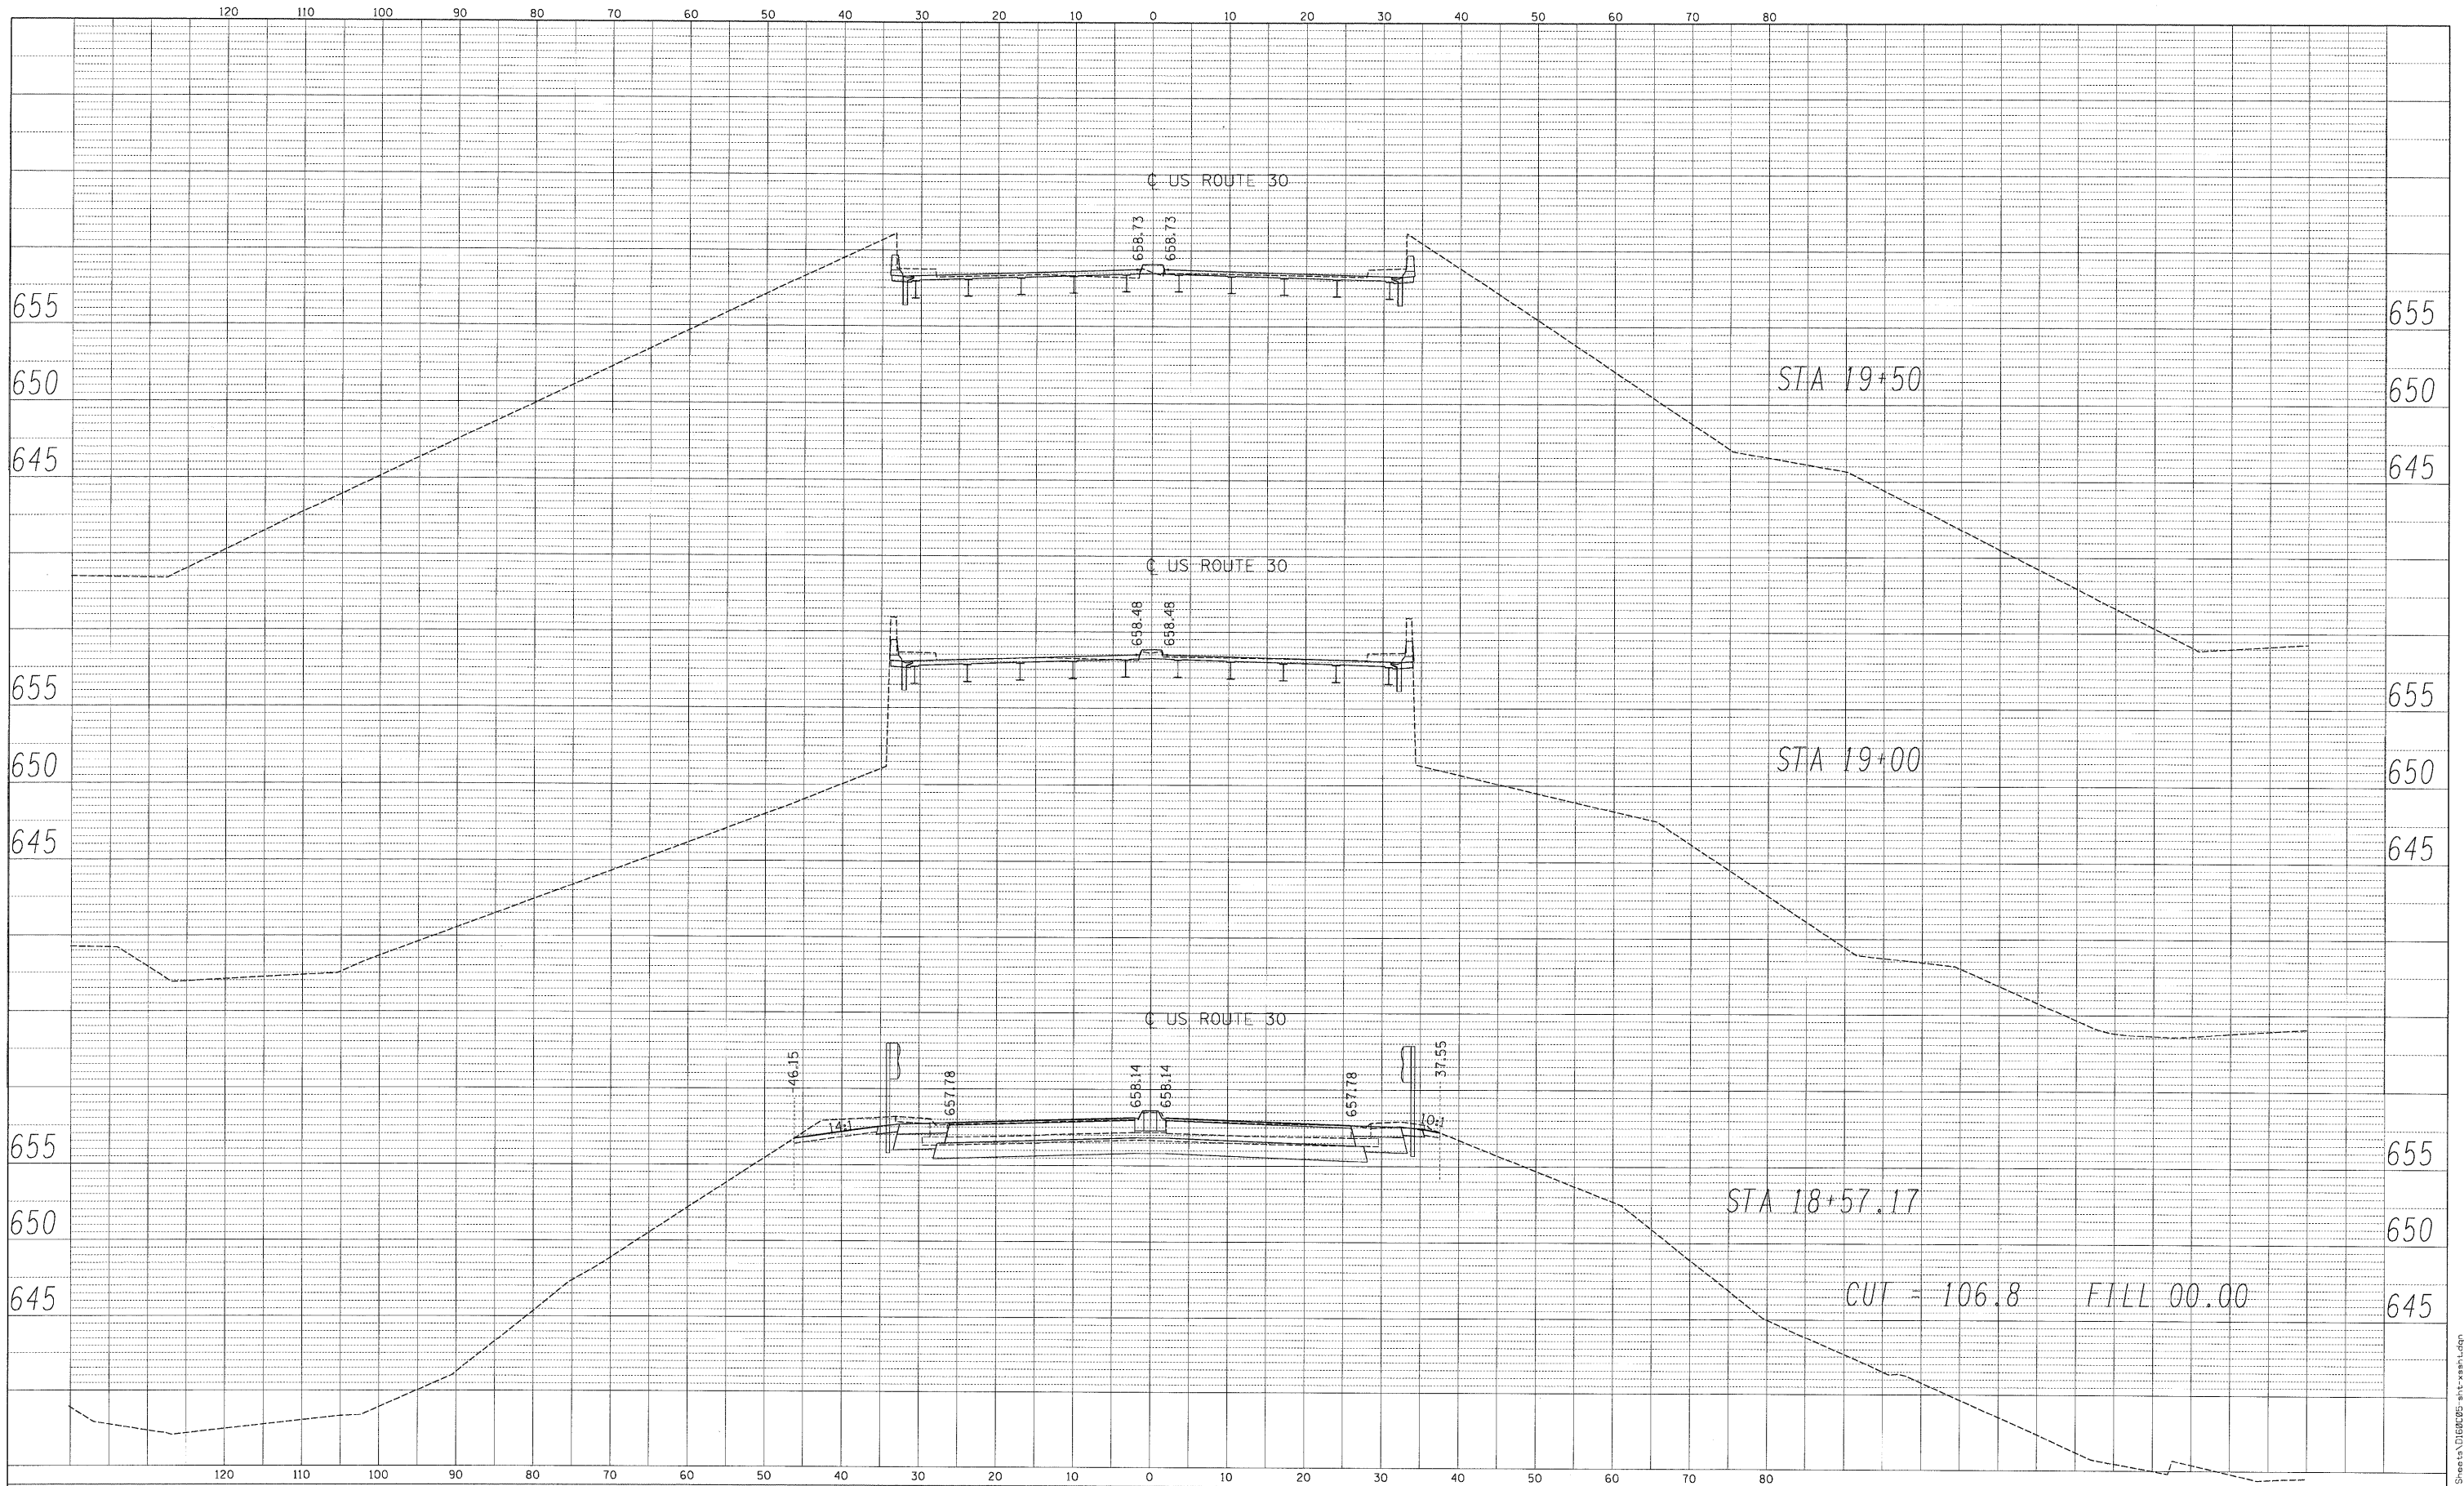

FILE NAME = D160C05-shr-xssht.dgn

USER NAME = default
 PLOT SCALE = #SCALE#
 PLOT DATE = 5/5/2009

DESIGNED -
 DRAWN - RA
 CHECKED - RS
 DATE - 5/6/2009

REVISED -
 REVISED -
 REVISED -
 REVISED -

**STATE OF ILLINOIS
 DEPARTMENT OF TRANSPORTATION**

US ROUTE 30 CROSS SECTIONS

SCALE: H: 1:10 V: 1:5 SHEET NO. 02 OF 05 SHEETS STA. 18+57.17 TO STA. 19+50

F.A. RTE.	SECTION	COUNTY	TOTAL SHEETS	SHEET NO.
0353	0303.1B-1	COOK	91	88
CONTRACT NO. 60C05				
FED. ROAD DIST. NO. ILLINOIS FED. AID PROJECT				

I:\1918\95-0000\1918-0303\1918-0303-1B-1\1918-0303-1B-1-02.dwg