


PLAN	REVISIONS	DATE
NO.	BY	
NOTE BOOK	ALIGNED	CHECKED
	PLANNED	CHECKED
	PAID FILE NAME	

PROFILE	REVISIONS	DATE
NO.	BY	
NOTE BOOK	GRADES CHECKED	
	STAKE NUMBERS	NOTED
	NOTATION'S	CHANGED

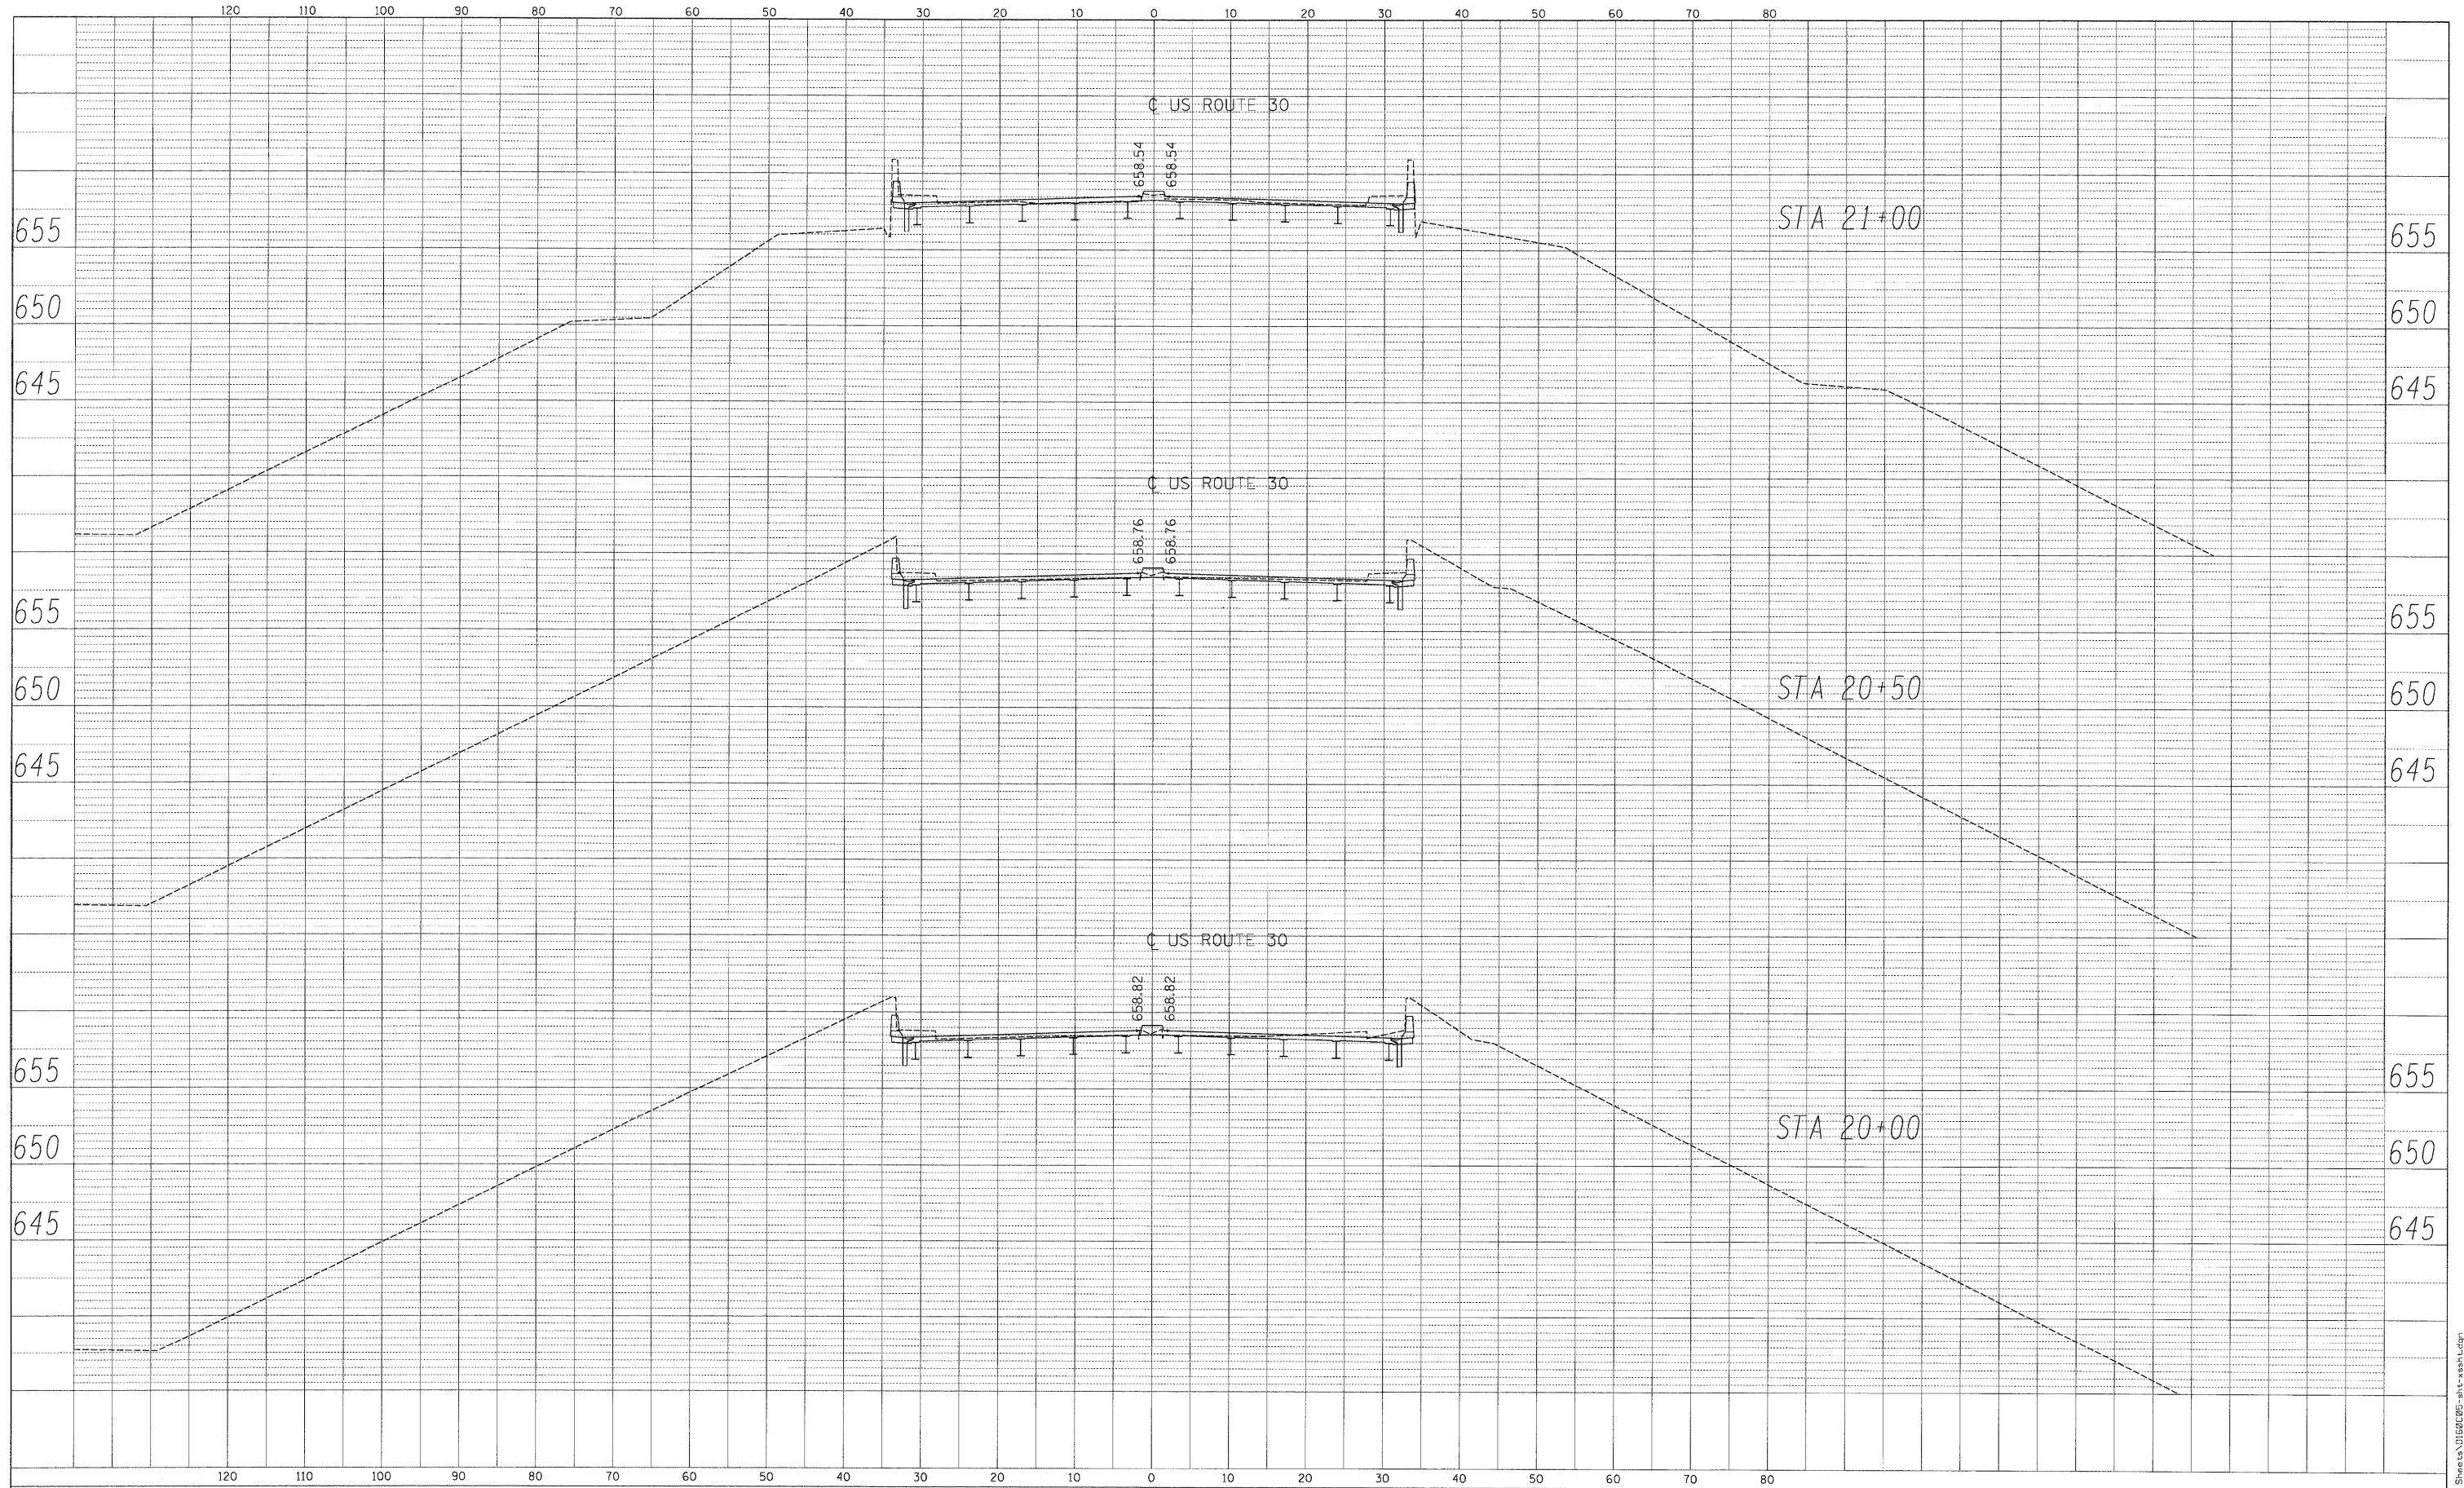

FILE NAME = D:\60C05-sht-xshd.dgn

USER NAME = defaut

DESIGNED -

REVISED -

DRAWN - RA

CHECKED - RS

REVISED -

PLOT SCALE = #SCALE#

DATE - 5/6/2009

REVISED -

**STATE OF ILLINOIS
DEPARTMENT OF TRANSPORTATION**

US ROUTE 30 CROSS SECTIONS

SCALE: H: 1"=10'
V: 1"=15'

SHEET NO. 03 OF 05 SHEETS STA. 20+00 TO STA. 21+00

F.A. RTE.	SECTION	COUNTY	TOTAL SHEETS	SHEET NO.
0353	0303.1B-1	COOK	91	89
FED. ROAD DIST. NO.			CONTRACT NO. 60C05	
ILLINOIS FED. AID PROJECT				

s:\10\05-entd\us30\CADD Sheets\1160C05-sht-xshd.dgn