


| | | |
|-----------|----------------|---------|
| PLAN | REVISIONS | DATE |
| NO. | BY | |
| NOTE BOOK | ALIGNED | CHECKED |
| | DATE | |
| | PAID FILE NAME | |

| | | |
|-----------|-----------------------------|------|
| PROFILE | REVISIONS | DATE |
| NO. | BY | |
| NOTE BOOK | GRADES CHECKED | |
| | STRUCTURE NOTATIONS CHECKED | |

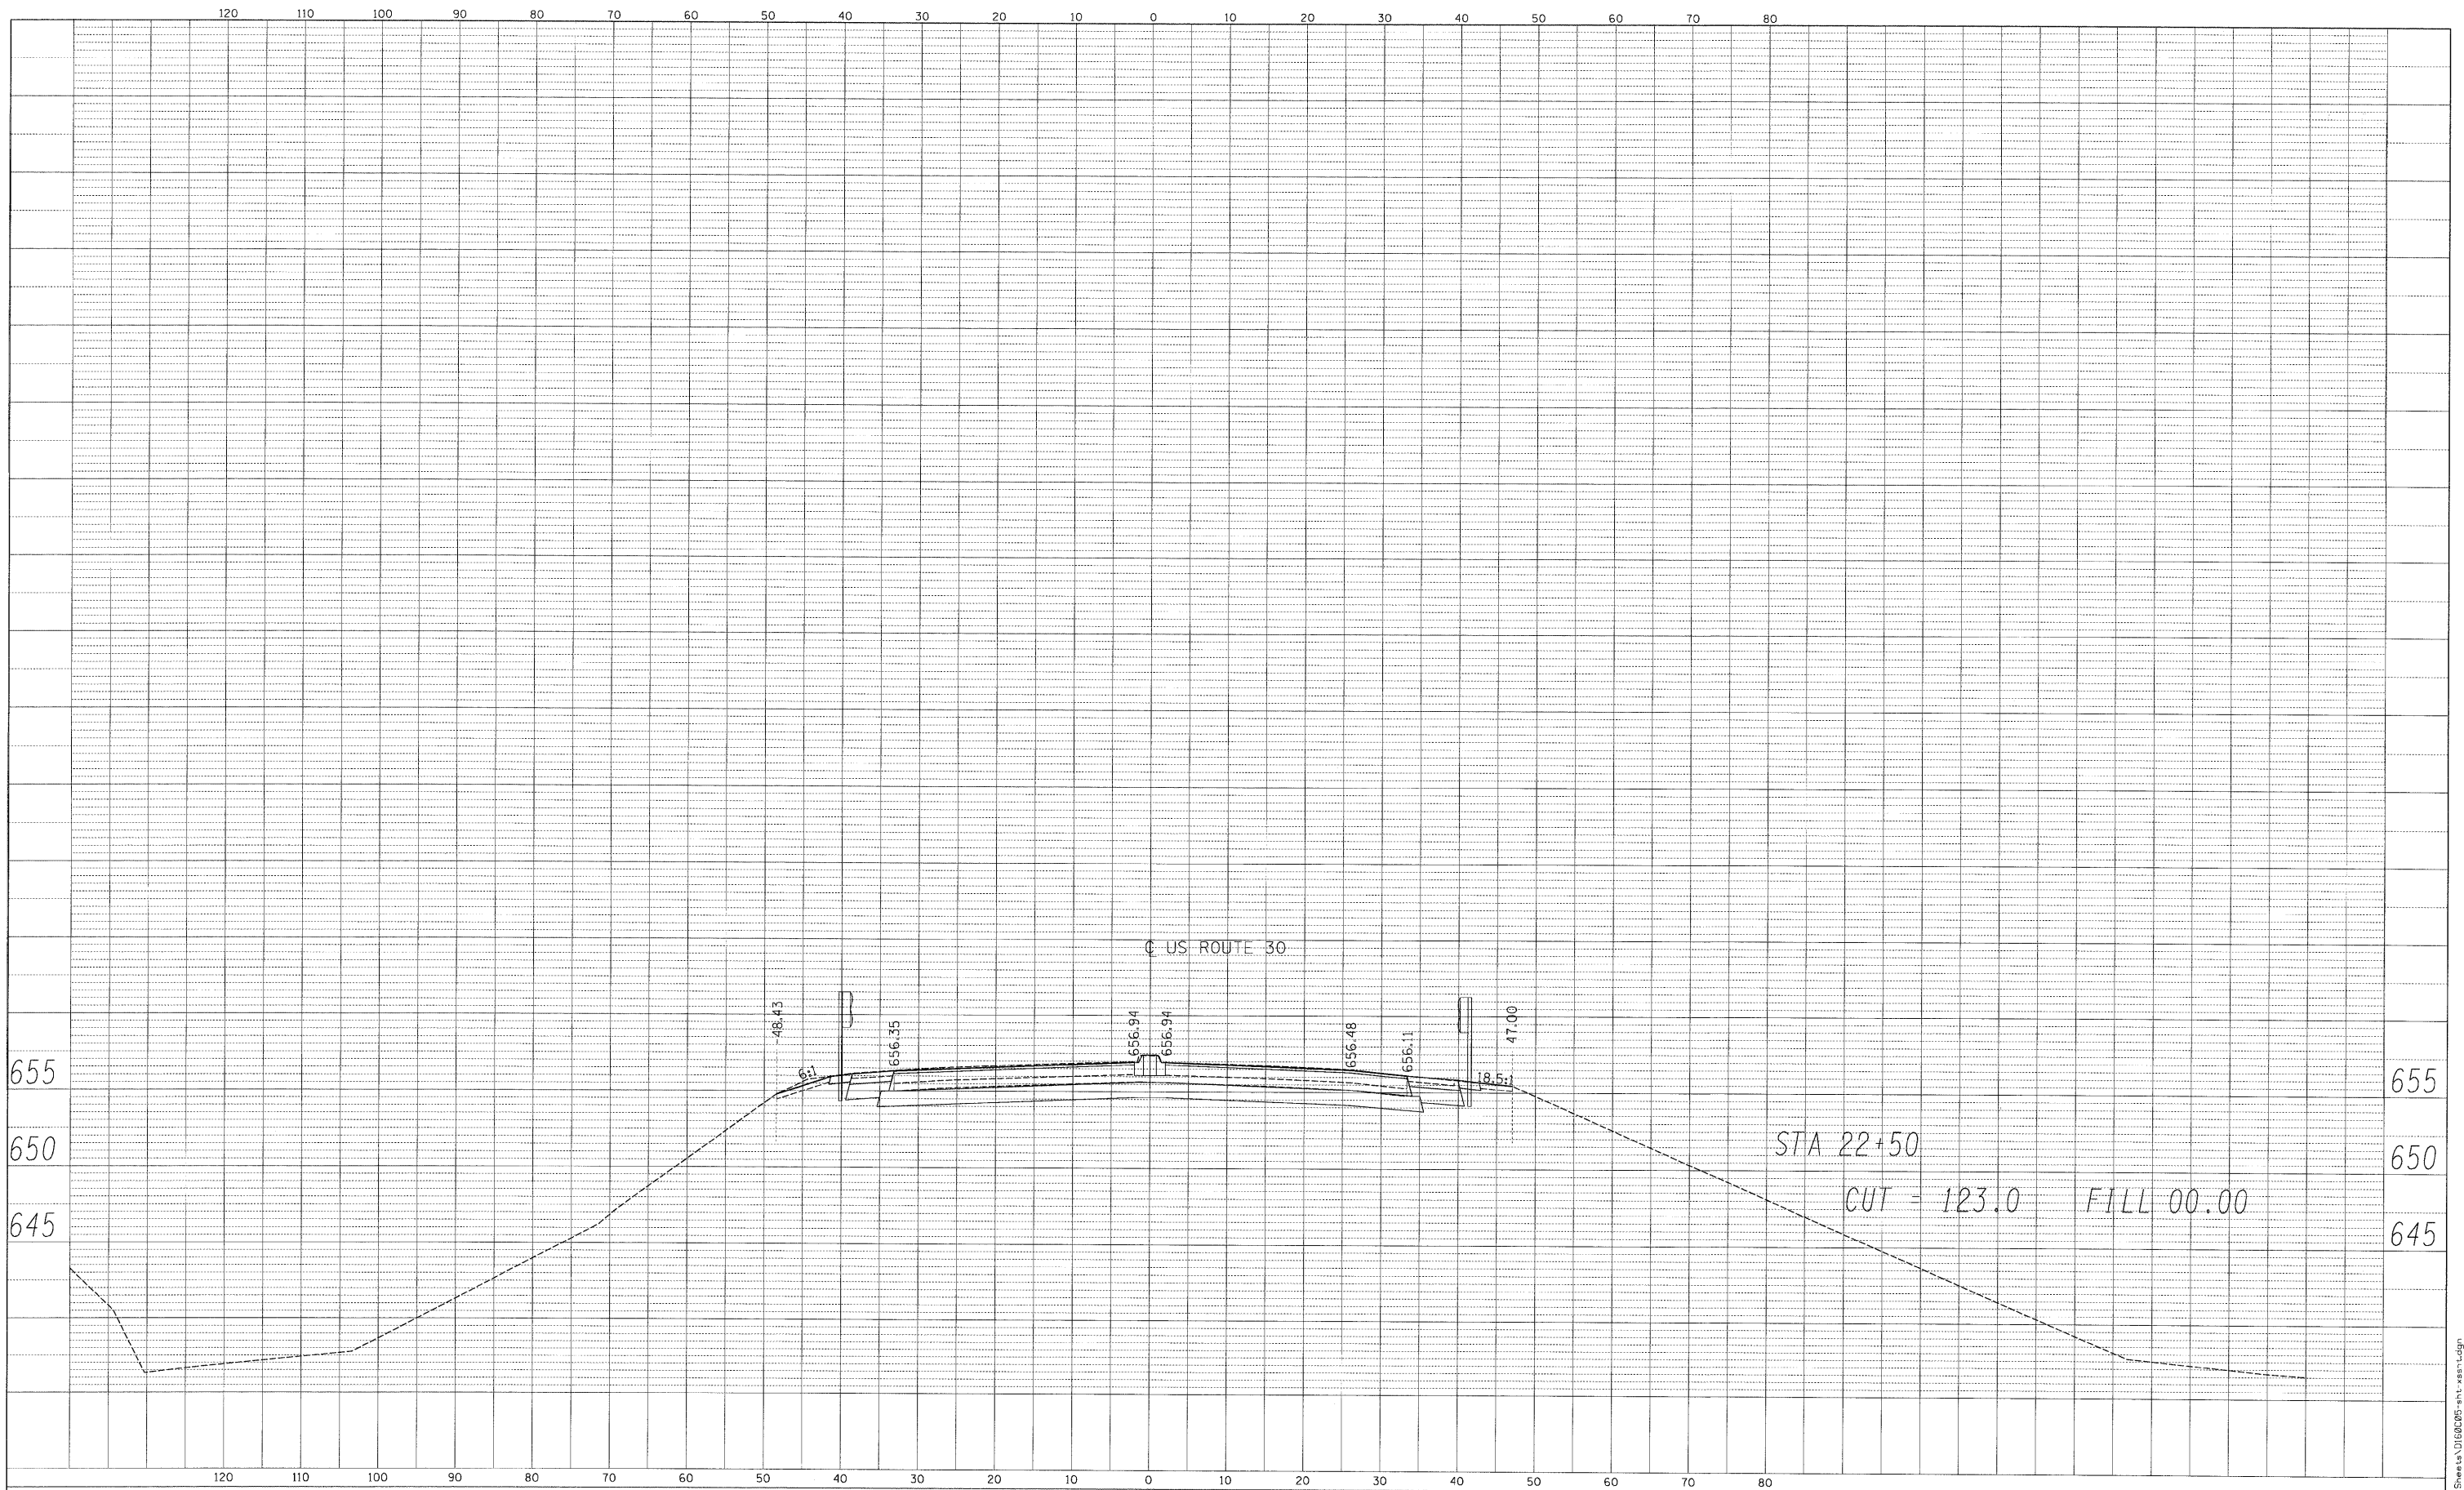

FILE NAME = D:\60C05-shi-xssht.dgn

USER NAME = default

DESIGNED -
 DRAWN - RA
 CHECKED - RS
 DATE - 5/6/2009

REVISED -
 REVISED -
 REVISED -
 REVISED -

**STATE OF ILLINOIS
 DEPARTMENT OF TRANSPORTATION**

US ROUTE 30 CROSS SECTIONS

SCALE: H: 1:10
 V: 1:5
 SHEET NO. 05 OF 05 SHEETS STA. 22+50 TO STA. 22+50

| F.A. RTE. | SECTION | COUNTY | TOTAL SHEETS | SHEET NO. |
|---|-----------|--------|--------------|-----------|
| 0353 | 0303.1B-1 | COOK | 91 | 91 |
| CONTRACT NO. 60C05 | | | | |
| FED. ROAD DIST. NO. ILLINOIS FED. AID PROJECT | | | | |

s:\1910\05-cadd\un30\CADD_Sheets\1660C05-shi-xssht.dgn