


ROUTE	SECTION	COUNTY	TOTAL SHEETS	SHEET NUMBER
VARIOUS	2008-053 BP	VARIOUS	54	13

CONTRACT NO. 60F04



LOCATION 8:
SN 016-0133
 I-90/94 (KENNEDY EXPWY.) OVER
 ASHLAND AVE.
CITY OF CHICAGO

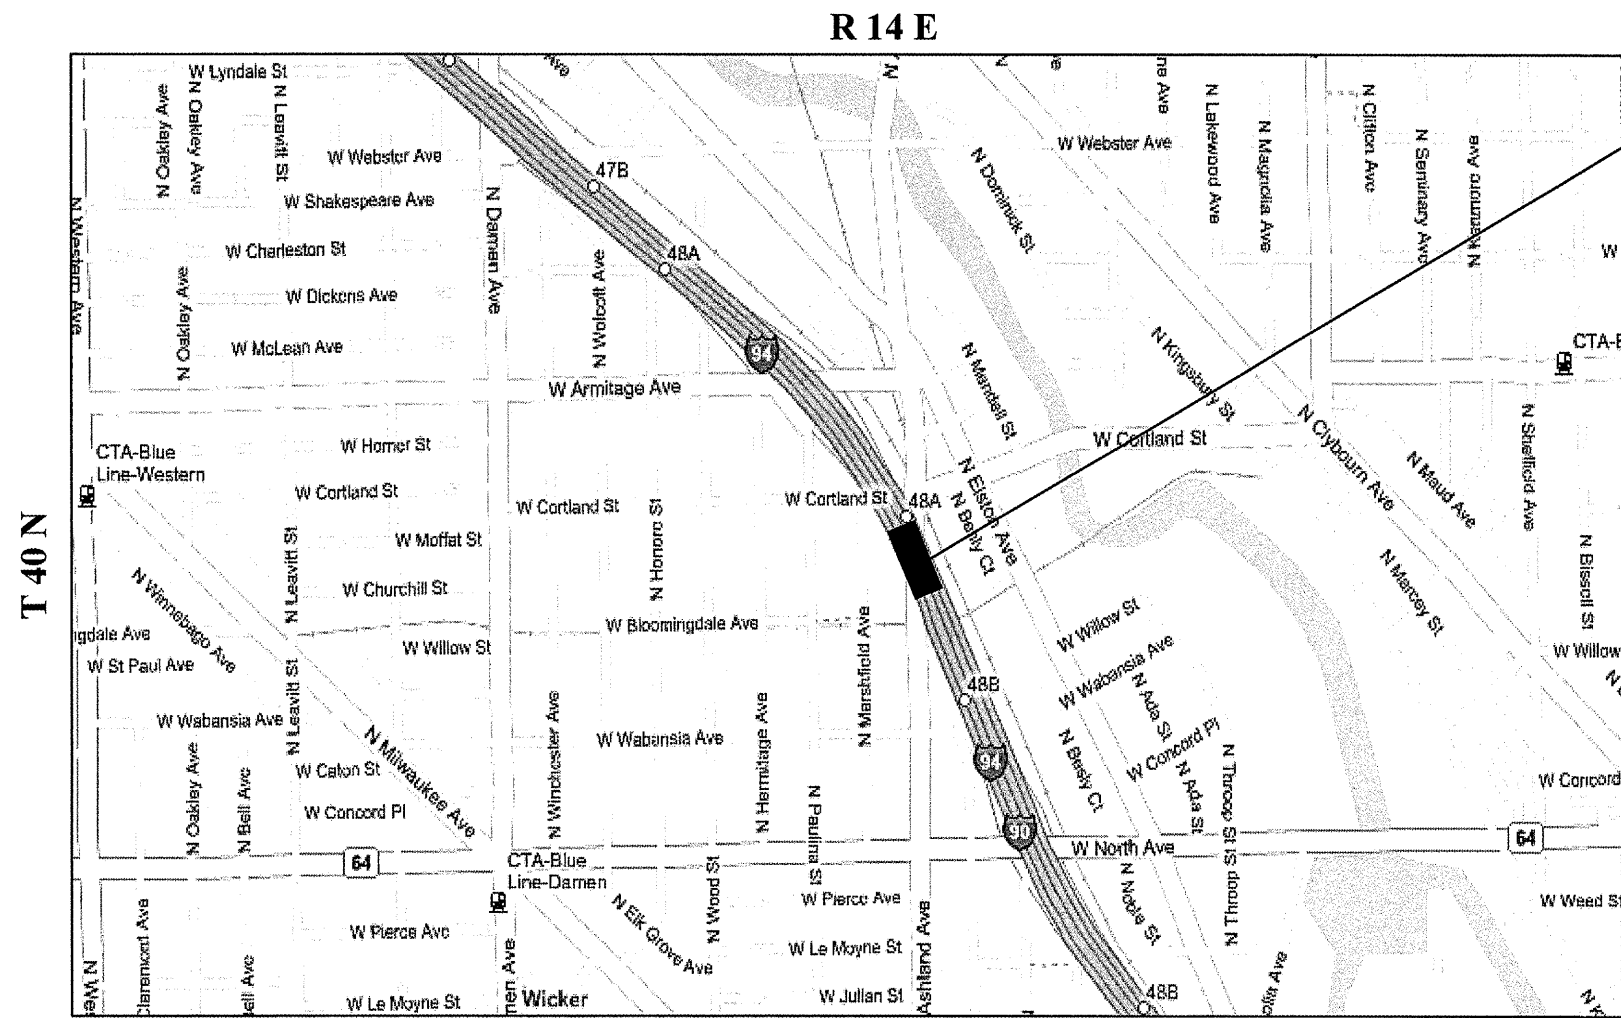

**WEST CHICAGO TOWNSHIP
 COOK COUNTY**

TRAFFIC DATA: I-90/94
 2006 ADT = 305,300
 POSTED SPEED LIMIT = 55 MPH

TRAFFIC DATA: ASHLAND AVE.
 2006 ADT = 26,100
 POSTED SPEED LIMIT = 30 MPH

ILLINOIS DEPARTMENT OF TRANSPORTATION
LOCATION MAPS
 LOCATION 8: I-90/94 OVER ASHLAND AVE.