


ROUTE	SECTION	COUNTY	TOTAL SHEETS	SHEET NUMBER
VARIOUS	2008-053 BP	VARIOUS	54	14

CONTRACT NO. 60F04

T 41 N

R 9 E

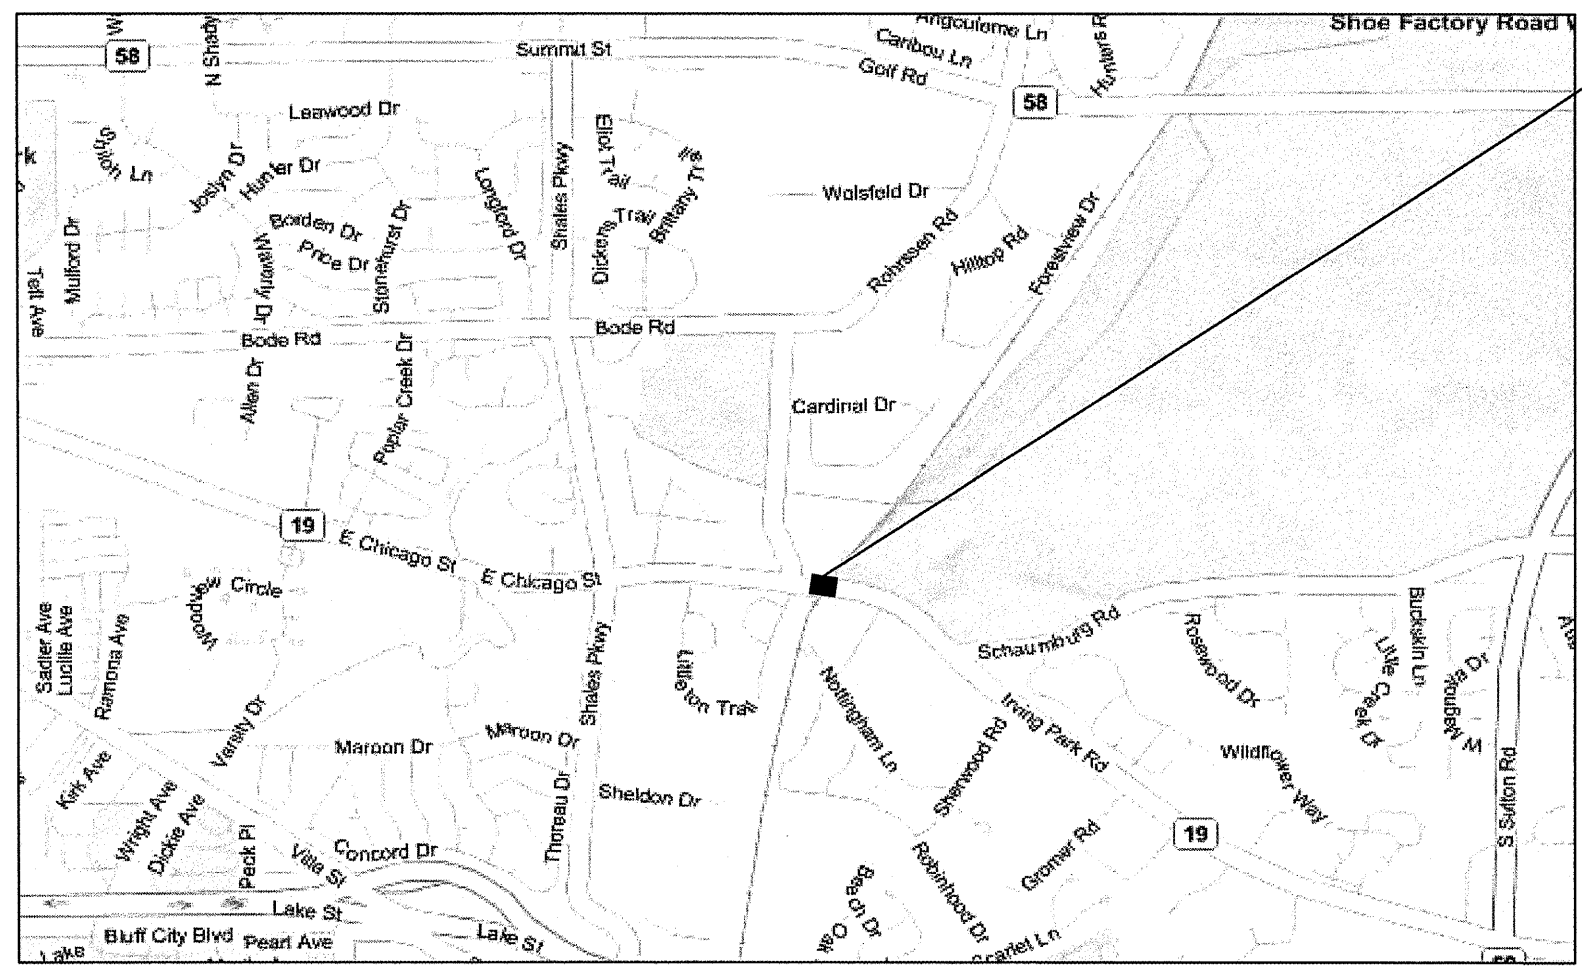

**LOCATION 9:**  
 SN 016-0948  
 IL 19 OVER EJ&E RR  
**HANOVER TOWNSHIP**



**HANOVER TOWNSHIP  
 COOK COUNTY**

**TRAFFIC DATA: IL 19**  
 2007 ADT = 12,700  
 POSTED SPEED LIMIT = 45 MPH

ILLINOIS DEPARTMENT OF TRANSPORTATION  
**LOCATION MAPS**  
 LOCATION 9: IL 19 OVER EJ&E RR