
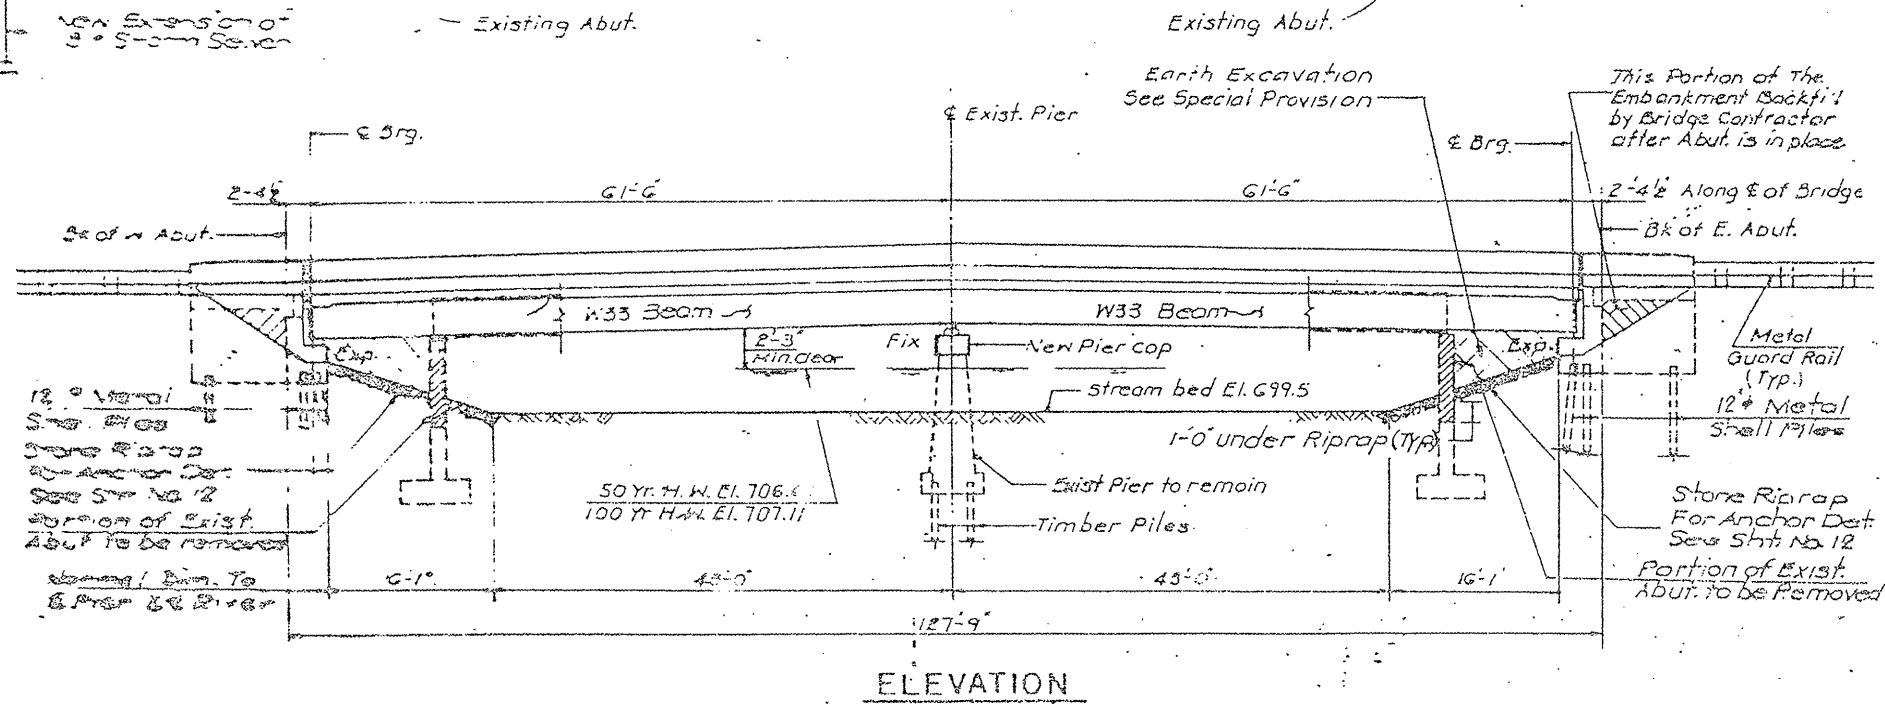


ROUTE	SECTION	COUNTY	TOTAL SHEETS	SHEET NUMBER
VARIOUS	2008-053 BP	VARIOUS	54	30

CONTRACT NO. 60F04

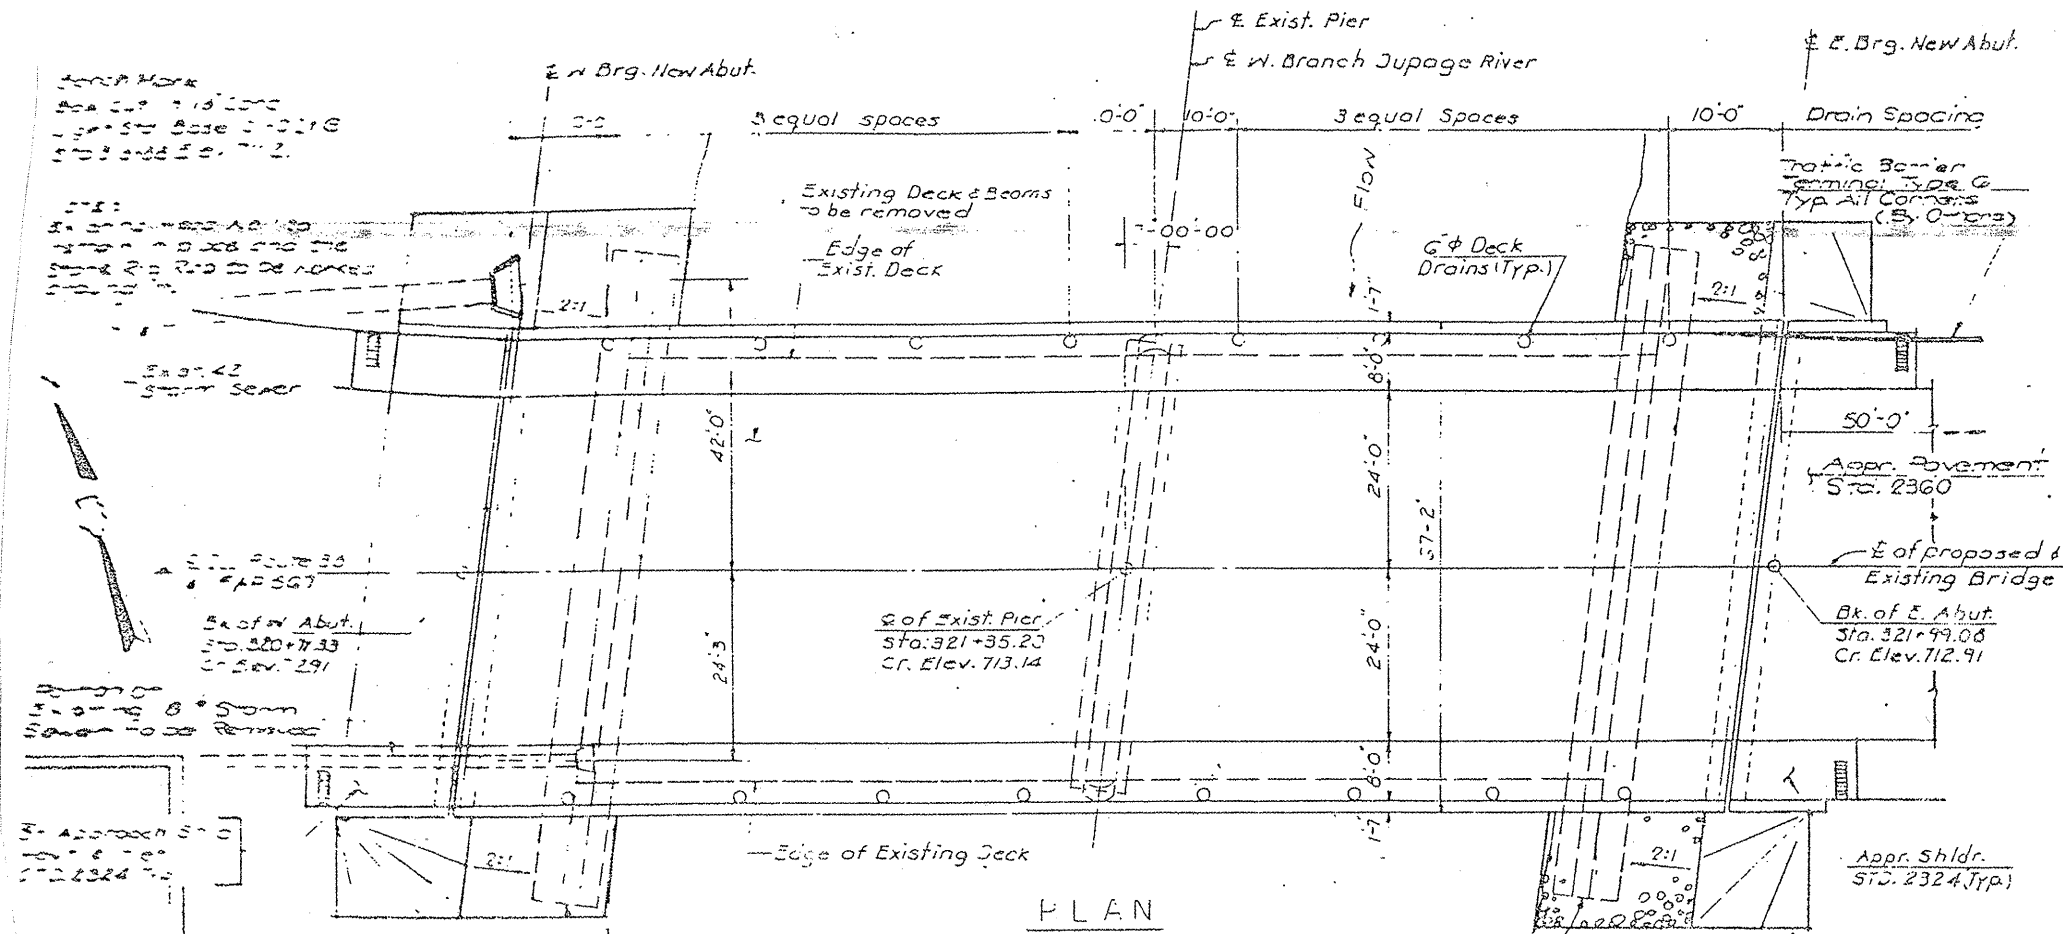

**LOCATION NO. 6**

**EXIST. BRIDGE PLANS**

**IL 38 OVER W. BR. DUPAGE**

**RIVER SN 022-0022**