


ROUTE	SECTION	COUNTY	TOTAL SHEETS	SHEET NUMBER
VARIOUS	2008-053 BP	VARIOUS	54	32


CONTRACT NO. 60F04

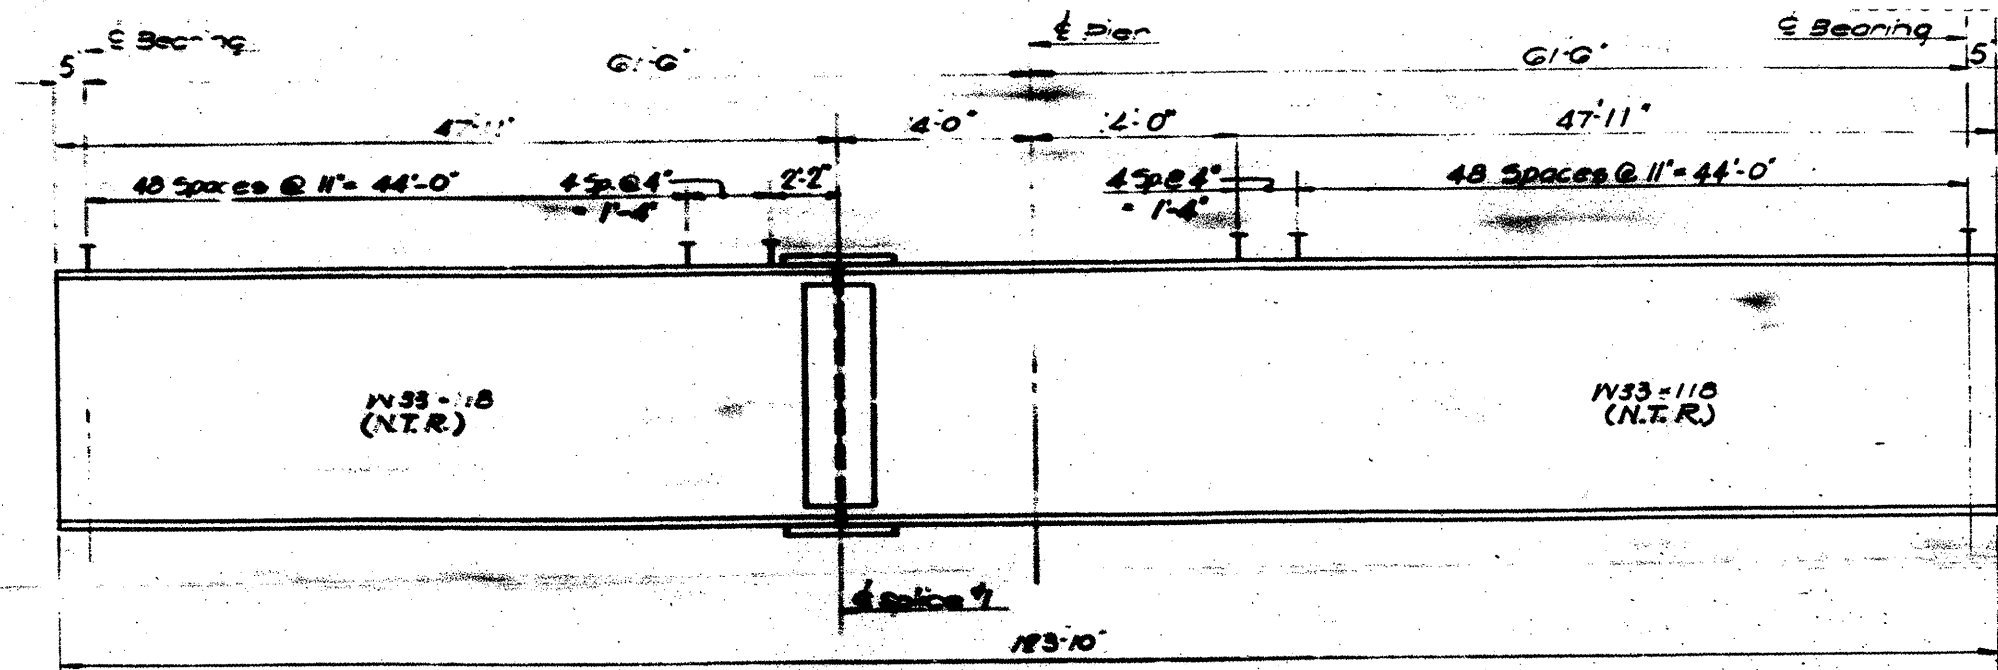

TYPICAL BEAM ELEVATION

N.T.R. Denotes: Notch Toughness Requirement

NOTE: See sheet # 12 for Splice Detail

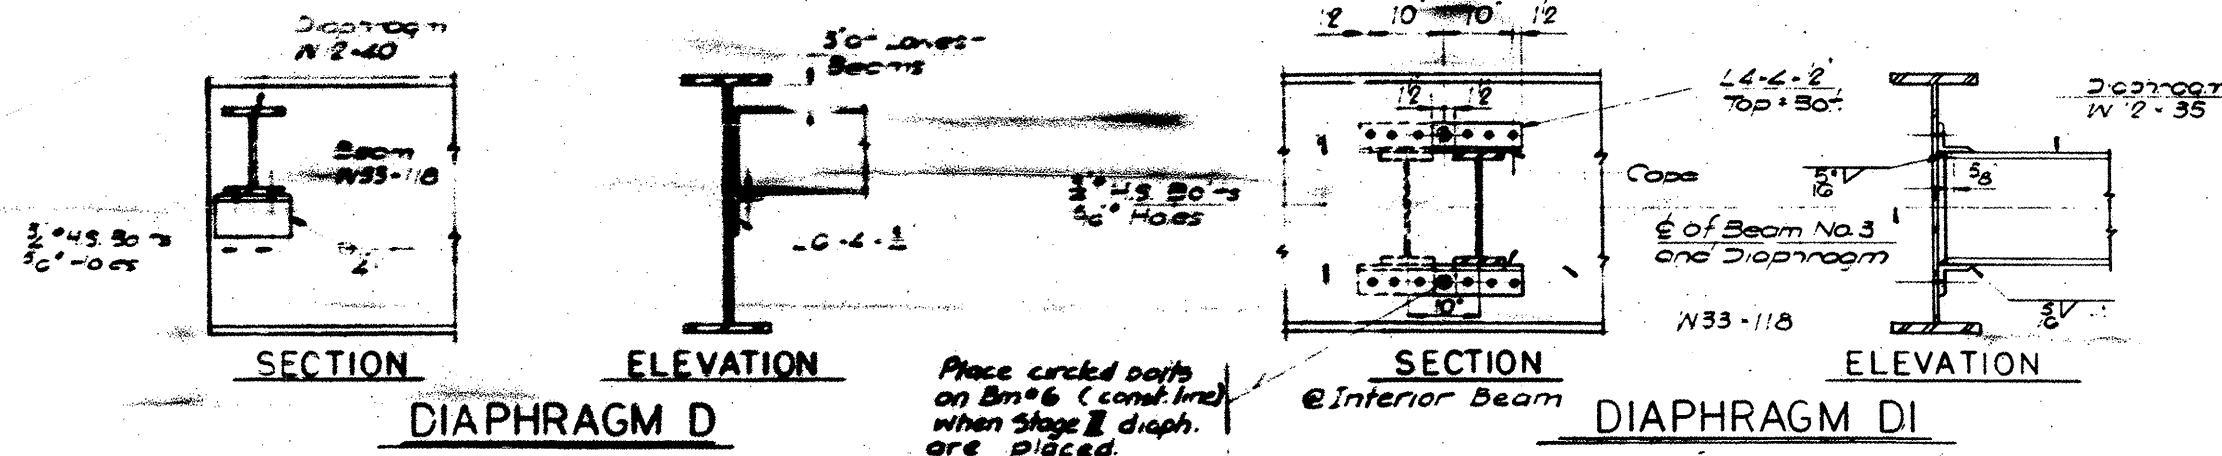

LOCATION NO. 6

EXIST. BRIDGE PLANS  
IL 38 OVER W. BR. DUPAGE  
RIVER SN 022-0022