


ROUTE	SECTION	COUNTY	TOTAL SHEETS	SHEET NUMBER
VARIOUS	2008-053 BP	VARIOUS	54	38

CONTRACT NO. 60F04

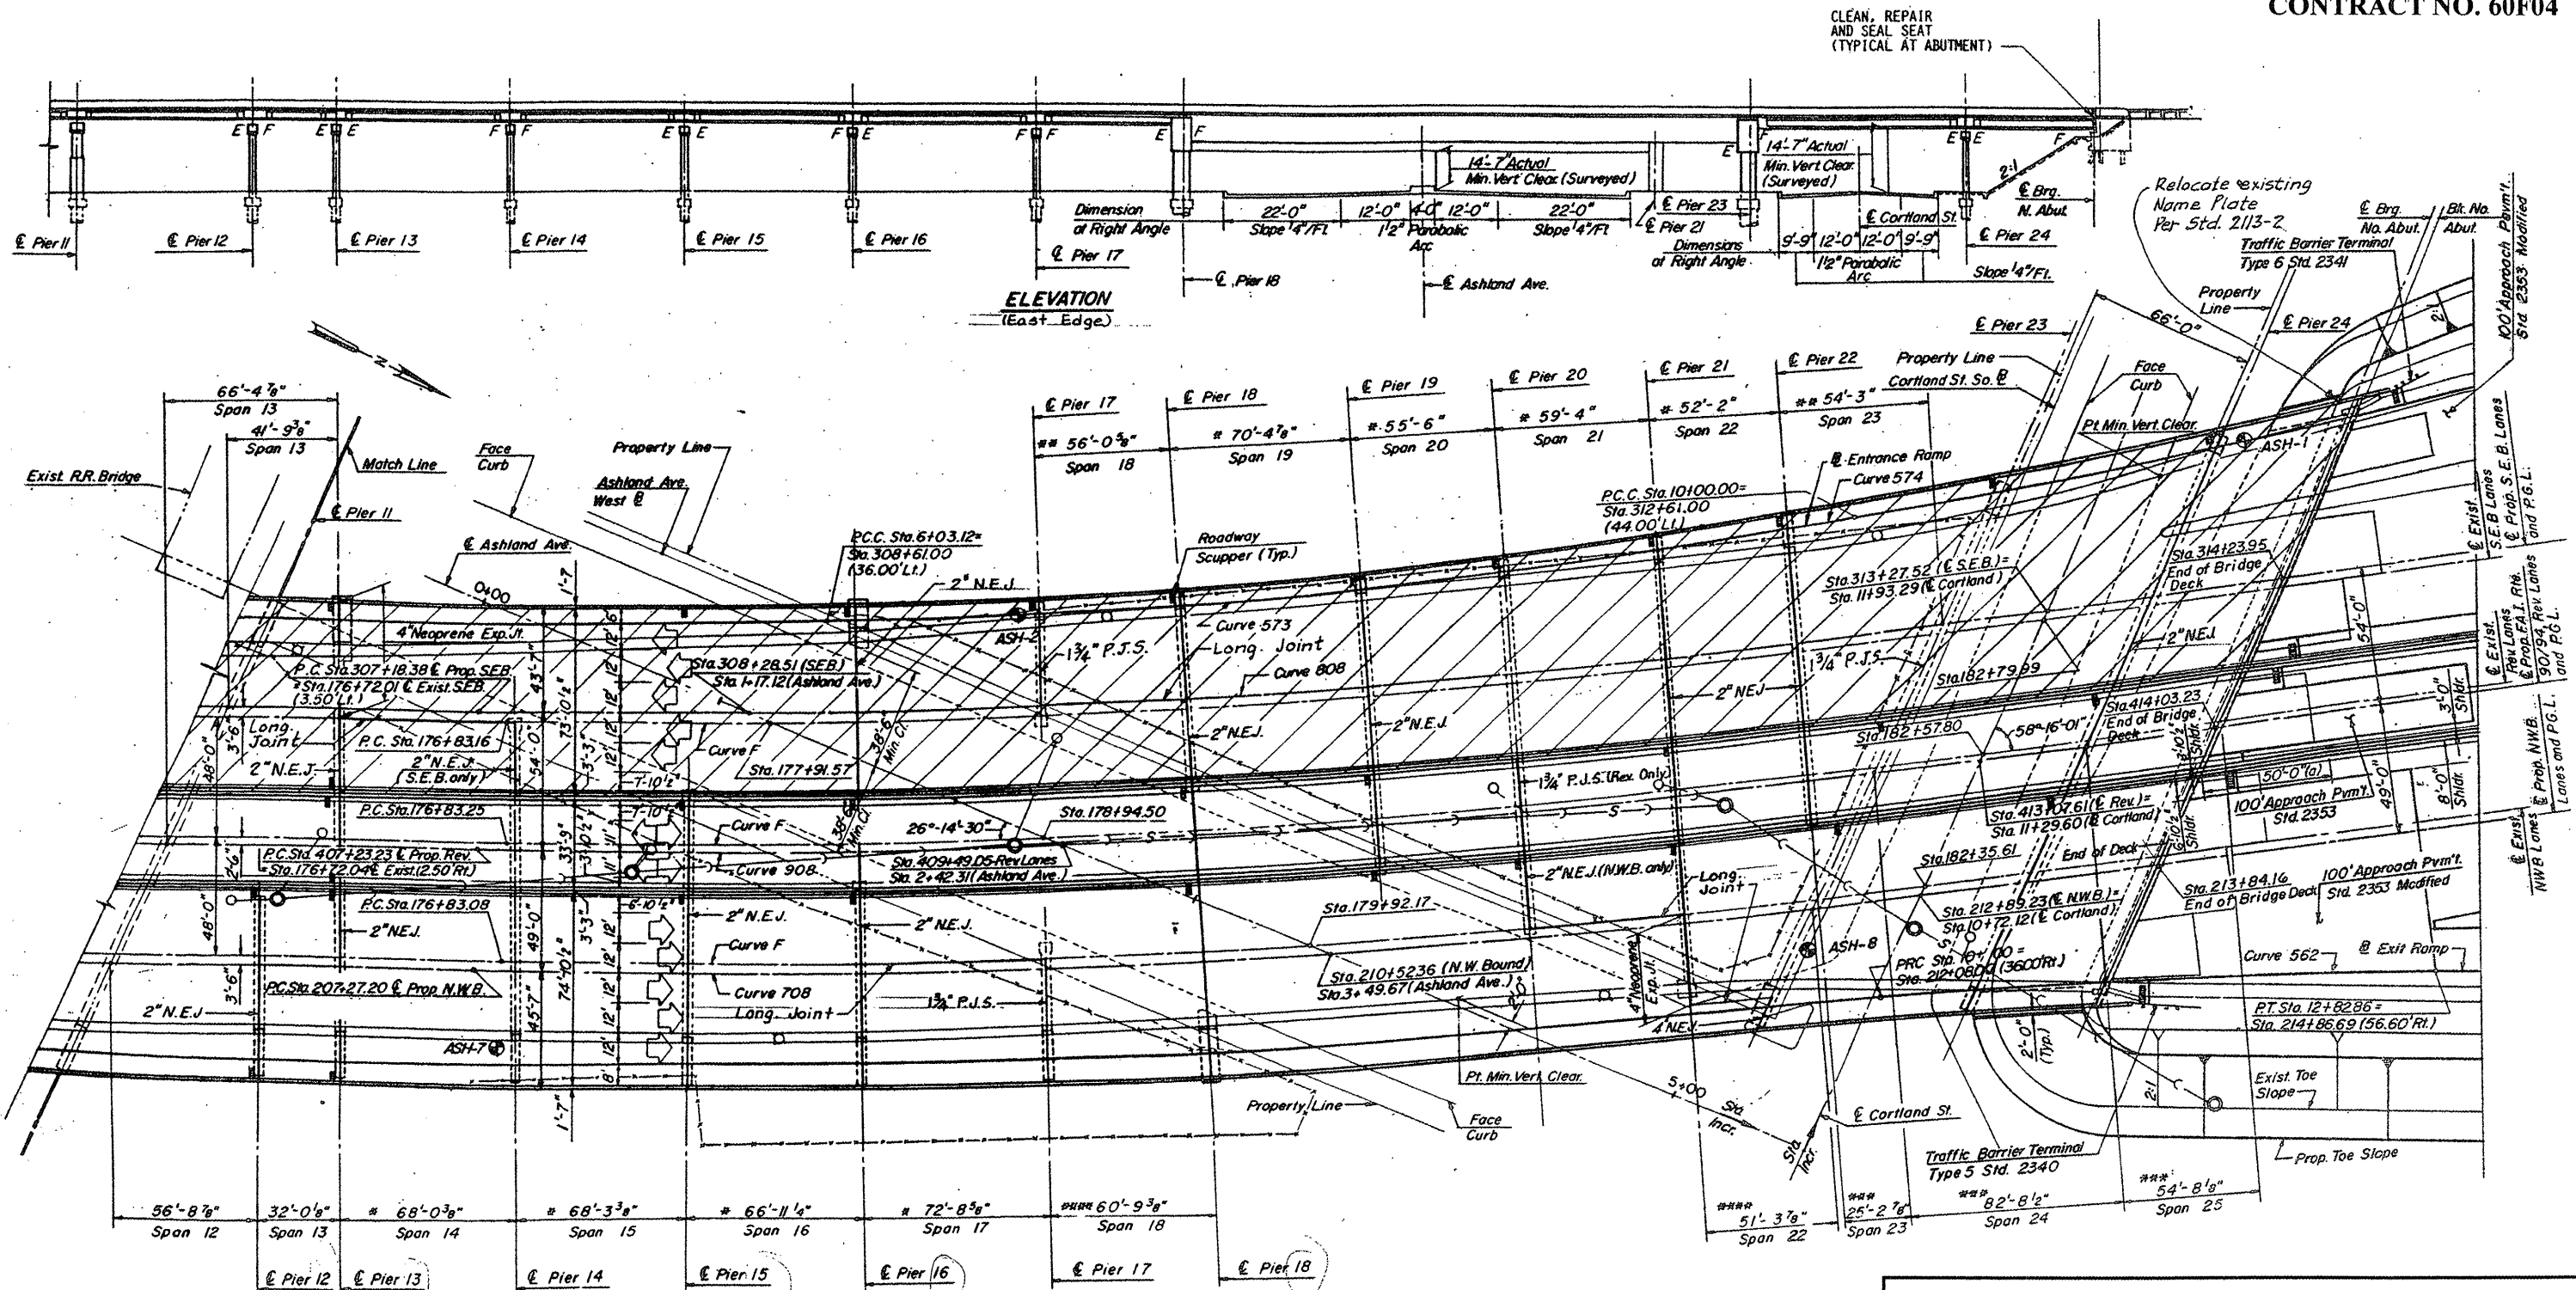

\* Measured at Rt. Angles to  $\odot$  Substructure  
 \*\* Measured along  $\odot$  S.E. Bound Lanes  
 \*\*\* Measured along  $\odot$  Reversible Lanes  
 \*\*\*\* Measured along  $\odot$  N.W. Bound Lanes

PLAN

**LOCATION NO. 8**  
**EXIST. BRIDGE PLANS**  
**I-90/94 OVER ASHLAND AVE.**  
**SN 016-0133**