



ROUTE VARIOUS	SECTION 2008-053 BP	COUNTY VARIOUS	TOTAL SHEETS 54	SHEET NUMBER 41
------------------	------------------------	-------------------	--------------------	--------------------

CONTRACT NO. 60F04

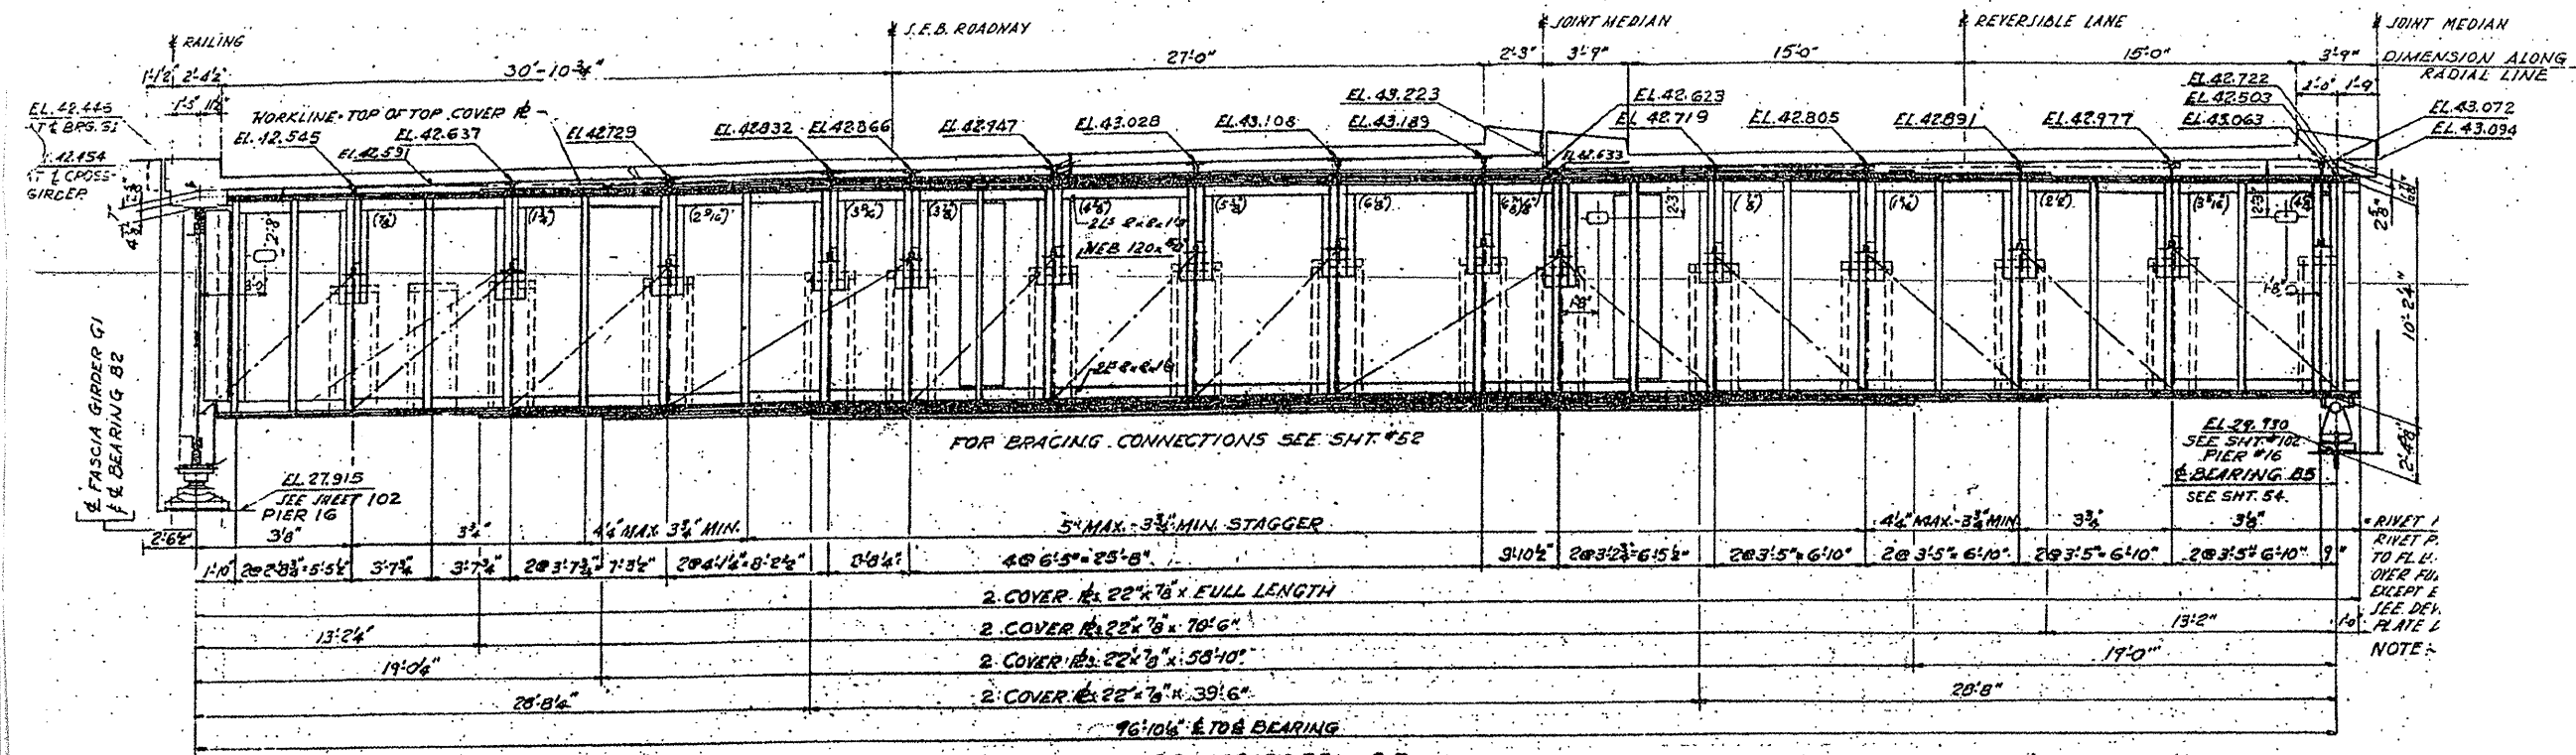

ELEVATION CROSS GIRDER G5  
SCALE 1/4"=1'-0"

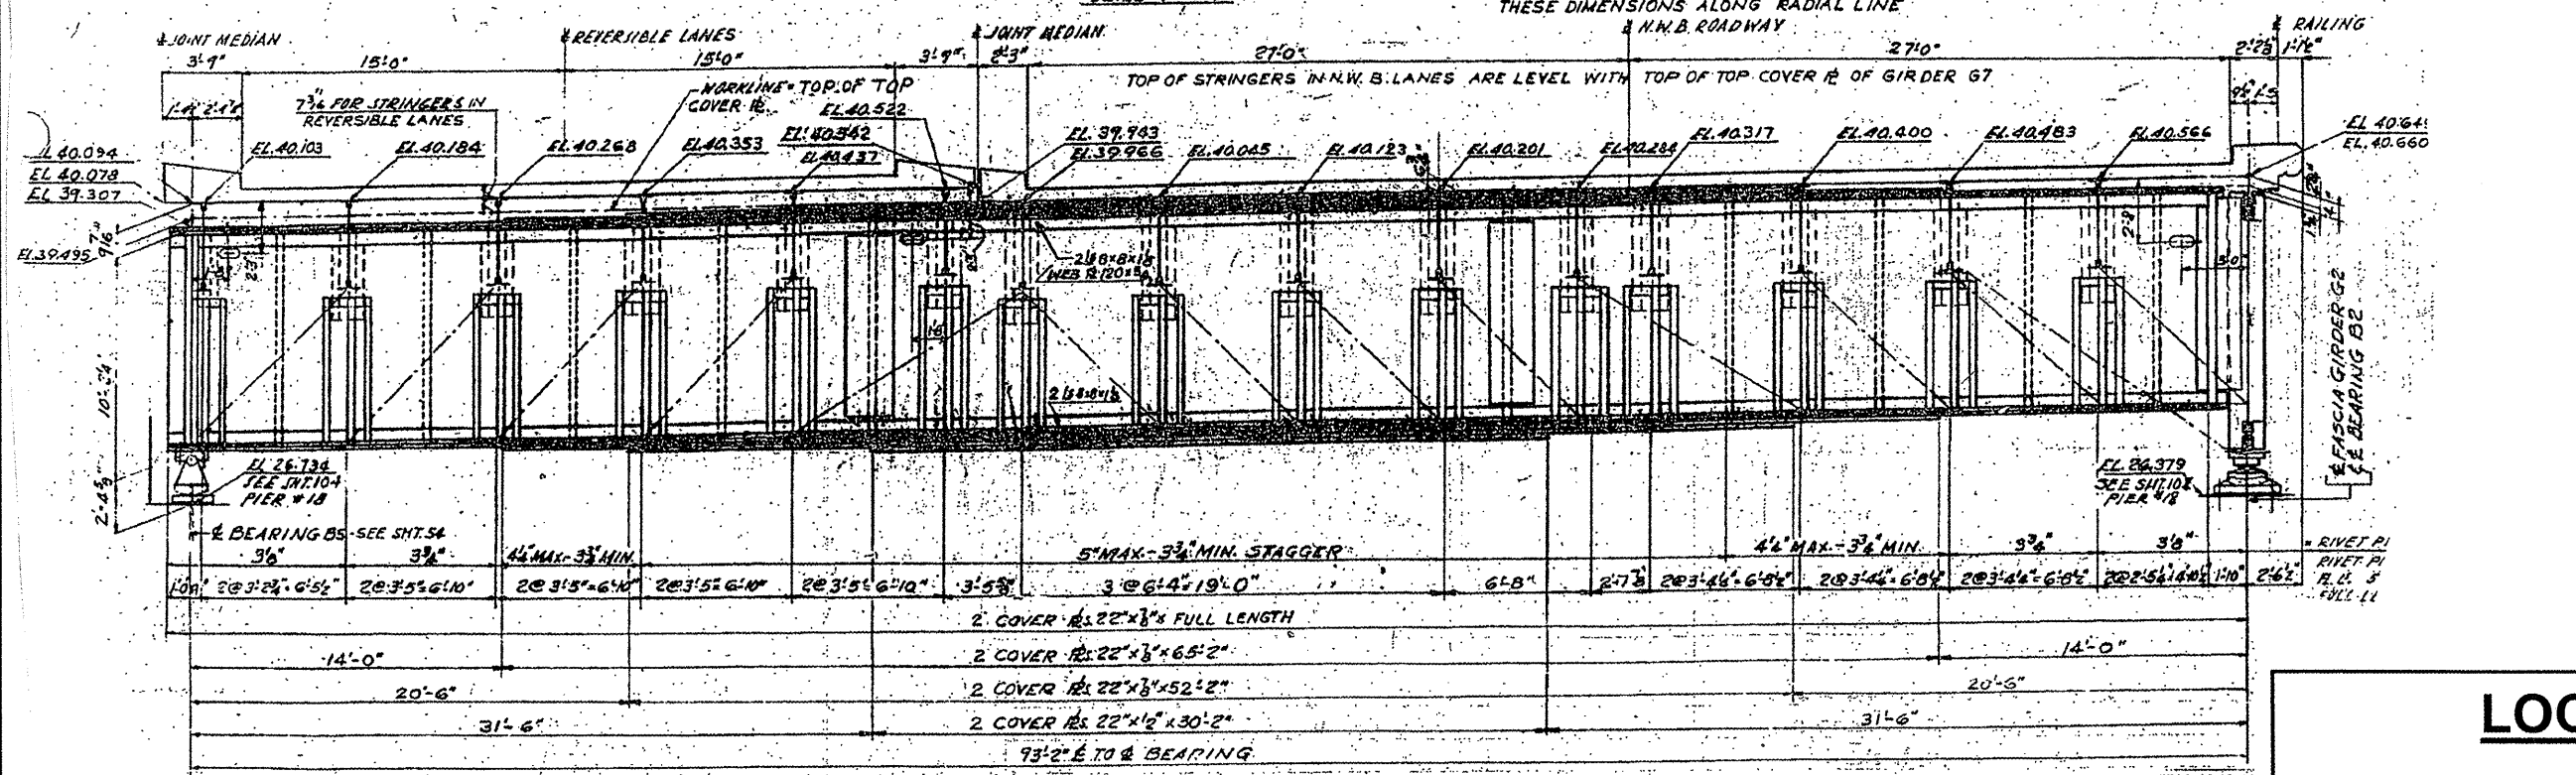

ELEVATION CROSS GIRDER G7  
SCALE 1/4"=1'-0"

NOTE:  
ALL RIVETS IN G5 AND G7  
SHALL BE 1/4 IN. 1/16" HOLES

APPROVED AS SHOWN BY DIVISIONS OF W  
SCALES OF TRACING  
1/4"=1'-0"  
0' 1/2" 3/4" 8"

**LOCATION NO. 8**  
**EXIST. BRIDGE PLANS**  
**I-90/94 OVER ASHLAND AVE.**  
**SN 016-0133**