


ROUTE	SECTION	COUNTY	TOTAL SHEETS	SHEET NUMBER
VARIOUS	2008-053 BP	VARIOUS	54	42

CONTRACT NO. 60F04

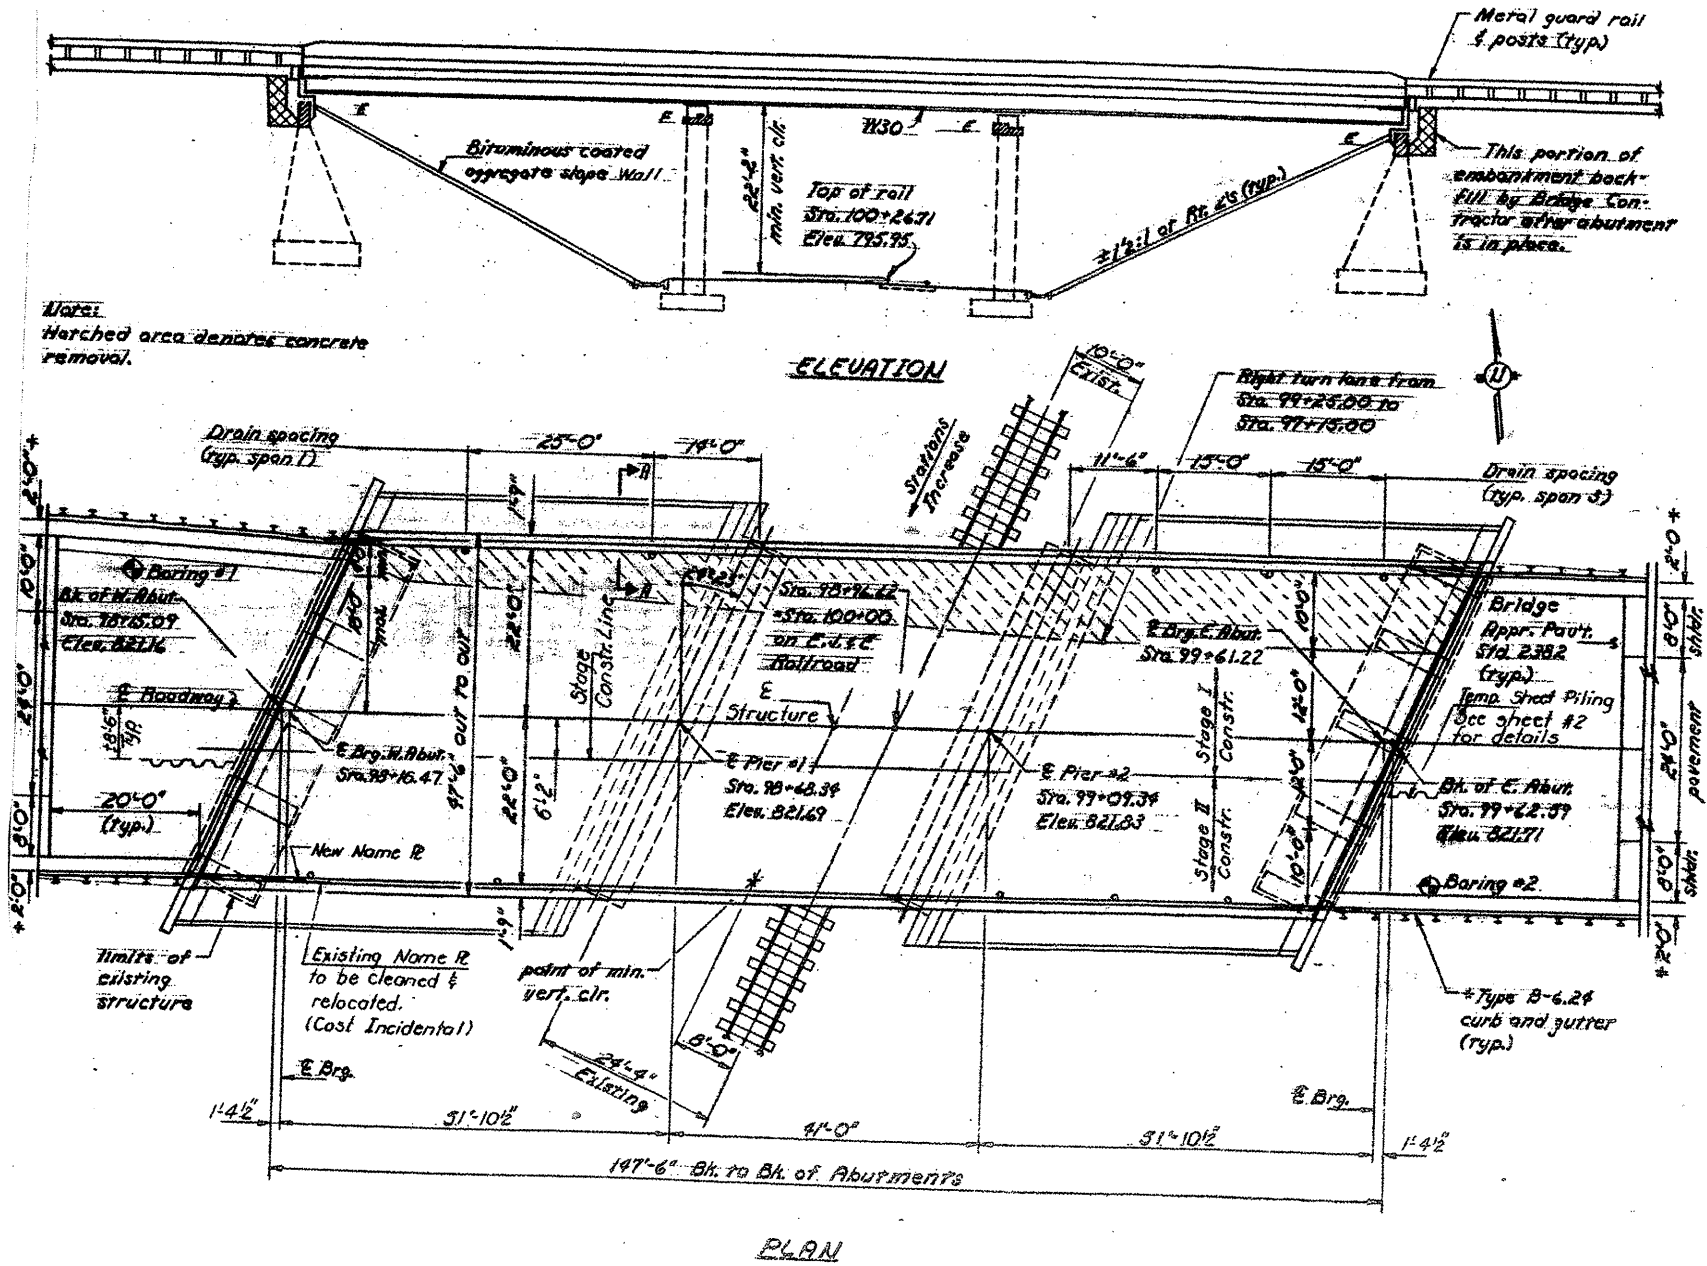

LOCATION NO. 9
EXIST. BRIDGE PLANS
IL 19 OVER EJ&E RR
SN 016-0948