
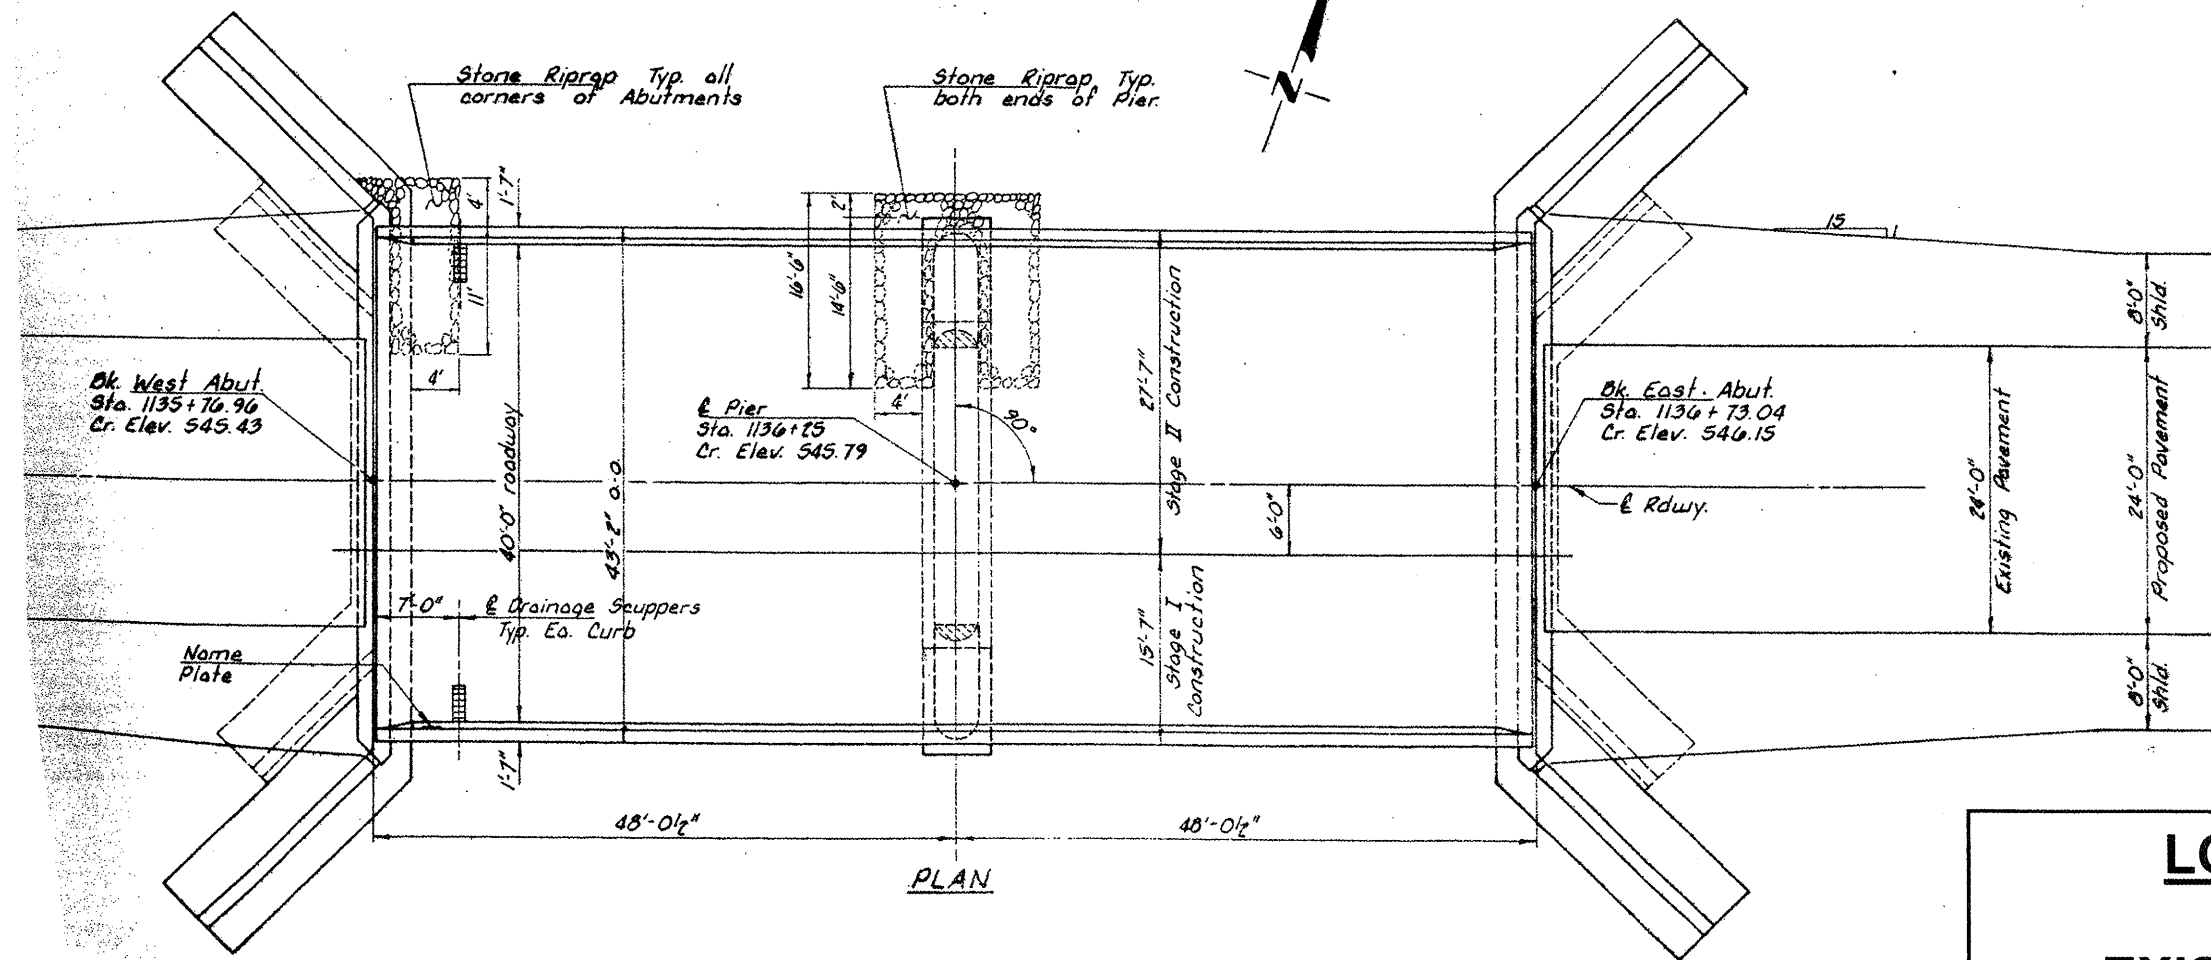


ROUTE	SECTION	COUNTY	TOTAL SHEETS	SHEET NUMBER
VARIOUS	2008-053 BP	VARIOUS	54	45

CONTRACT NO. 60F04

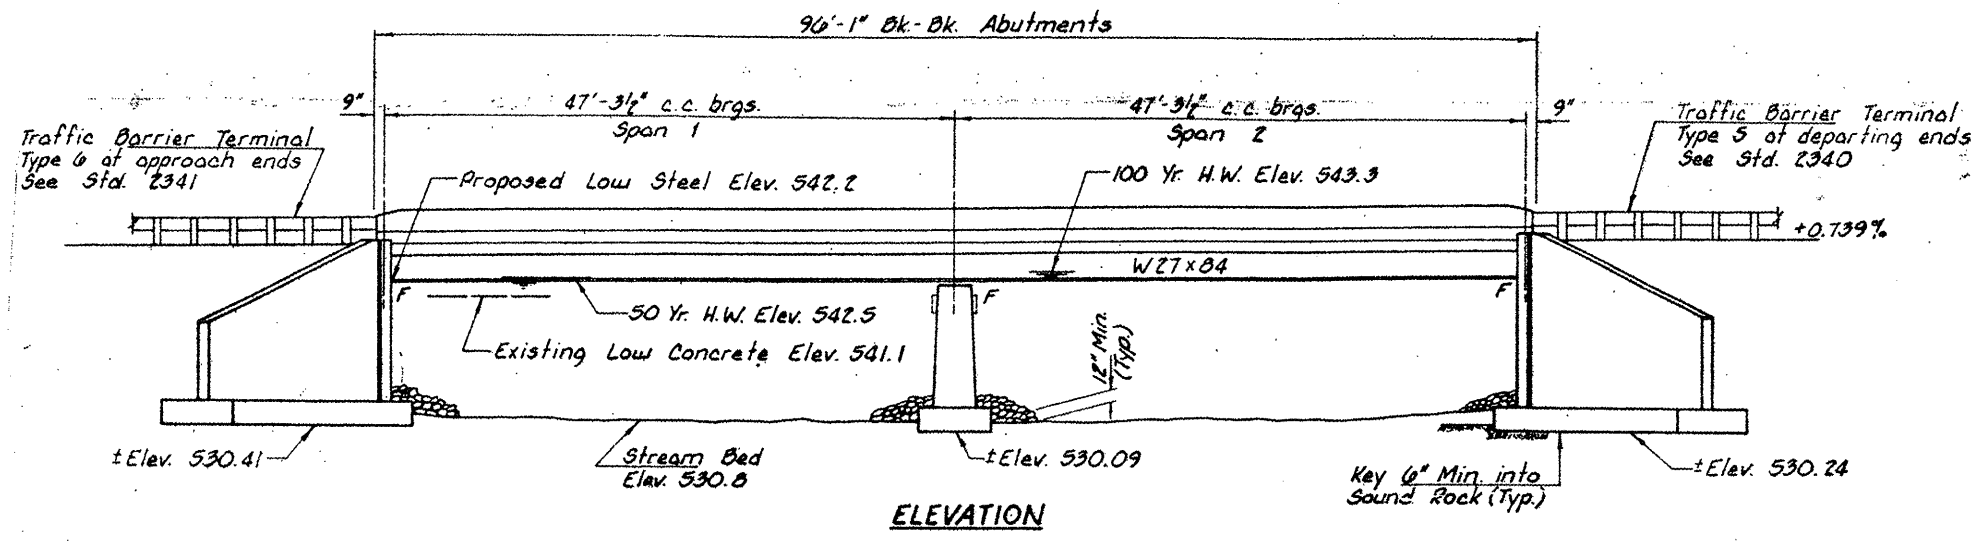

LOCATION NO. 10

EXIST. BRIDGE PLANS

IL 53 OVER FORKED CREEK

SN 099-0091