
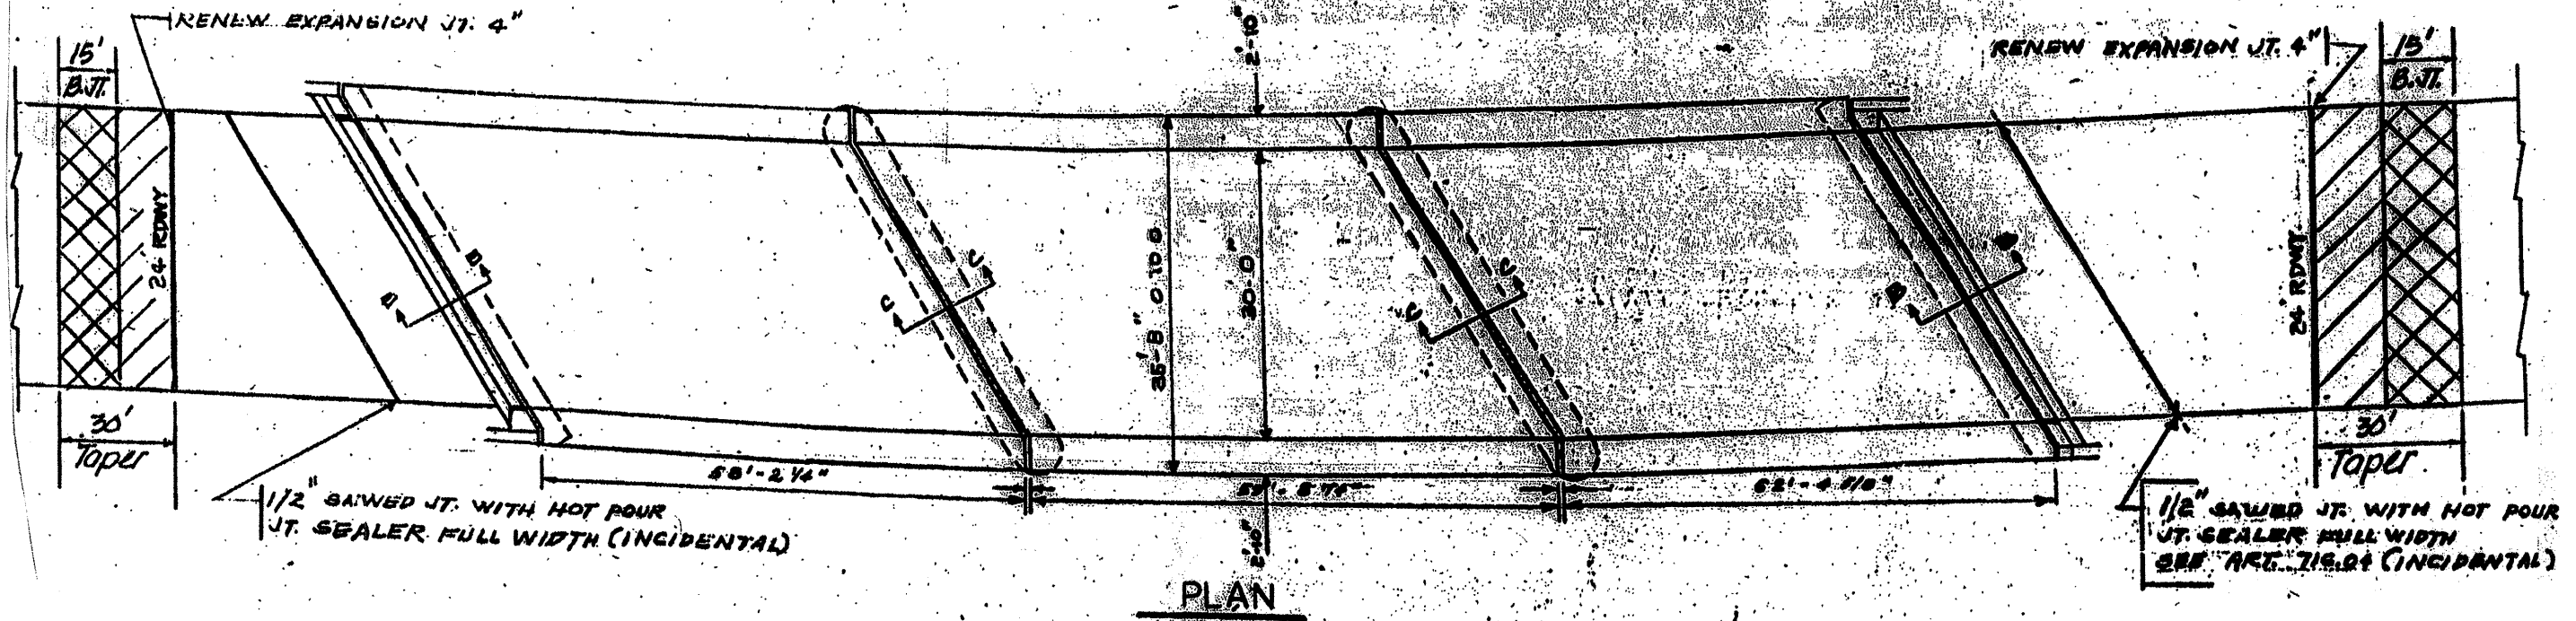


ROUTE	SECTION	COUNTY	TOTAL SHEETS	SHEET NUMBER
VARIOUS	2008-053 BP	VARIOUS	54	47

CONTRACT NO. 60F04

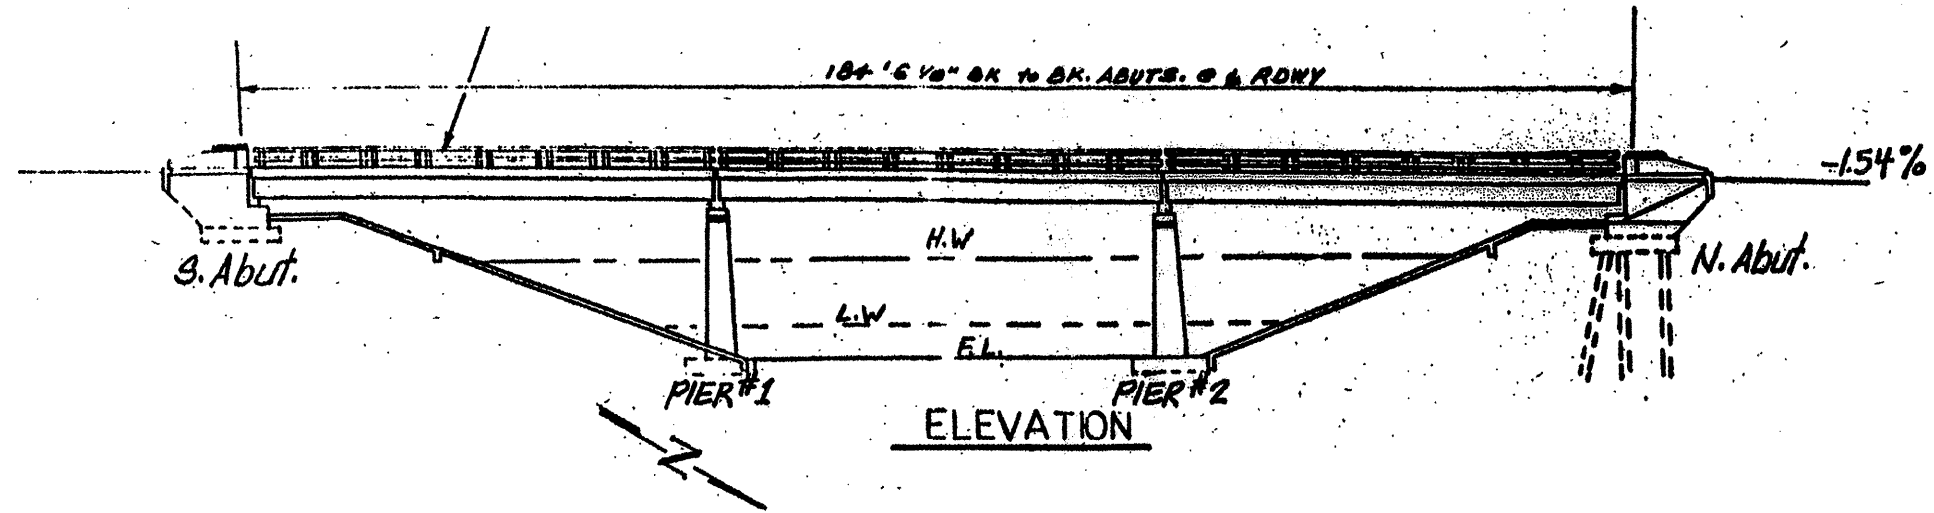

**LOCATION NO. 11**

**EXIST. BRIDGE PLANS**

**IL 113 OVER HORSE CREEK**

**SN 099-0171**