


ROUTE	SECTION	COUNTY	TOTAL SHEETS	SHEET NUMBER
VARIOUS	2008-053 BP	VARIOUS	54	49

CONTRACT NO. 60F04

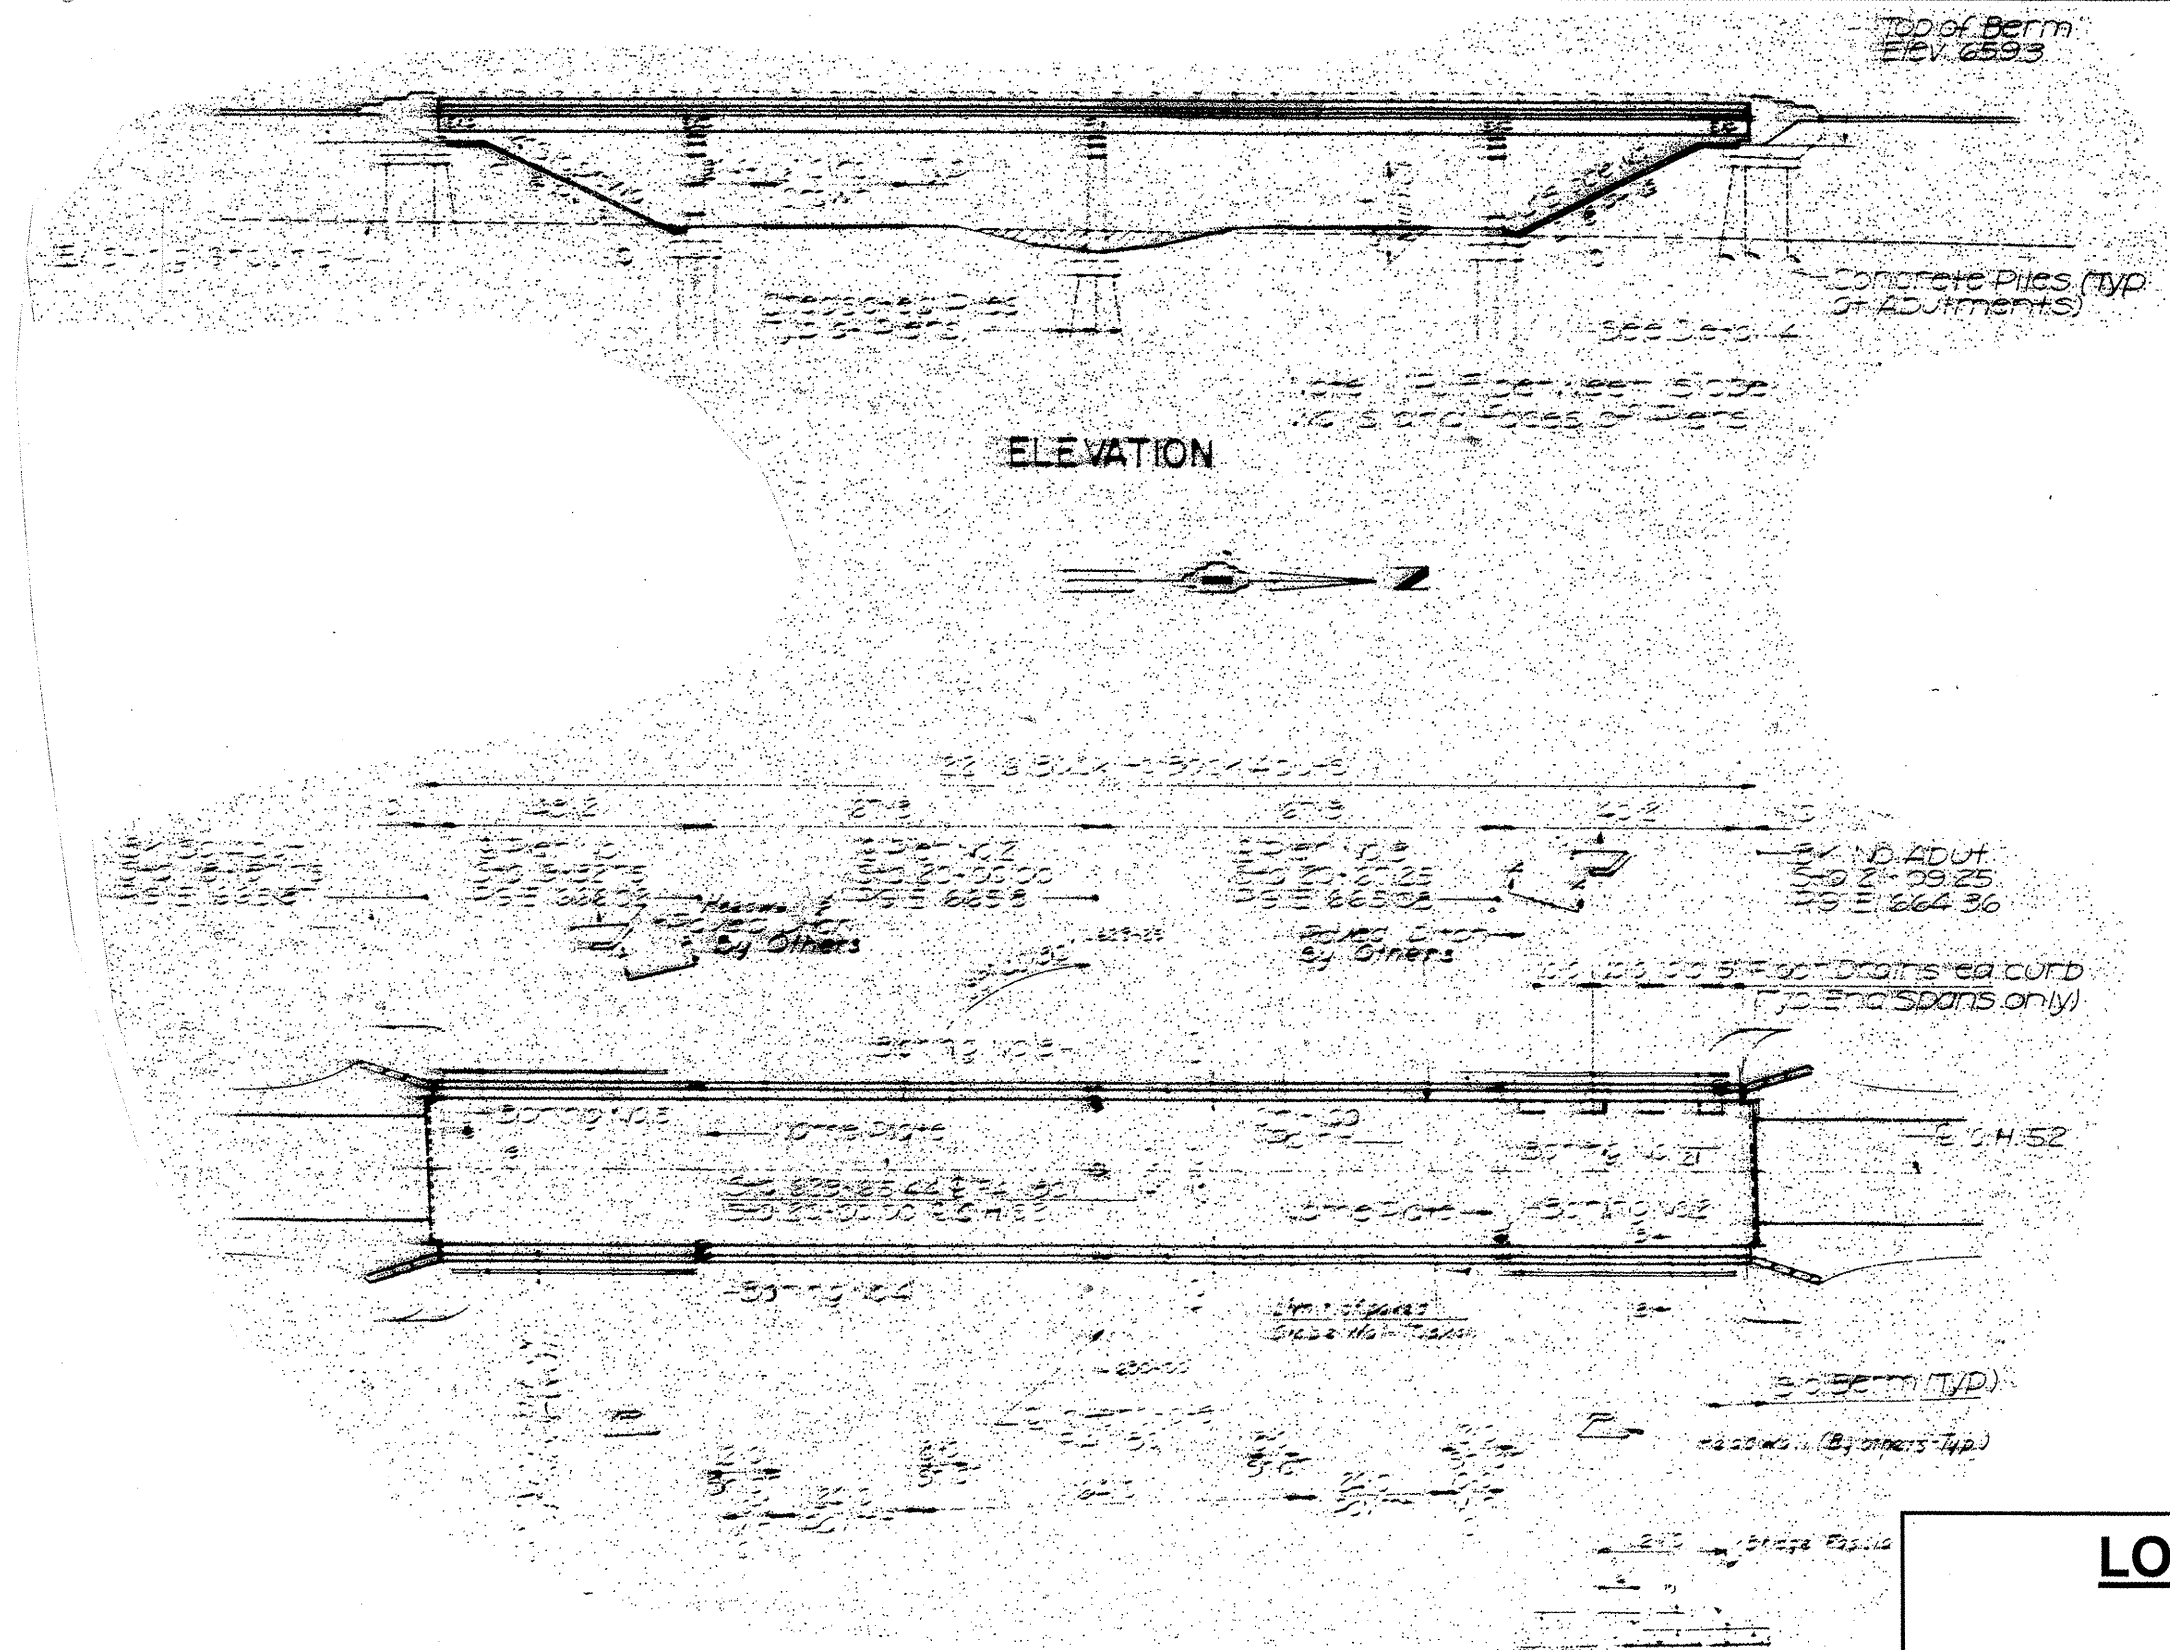

LOCATION NO. 12
EXIST. BRIDGE PLANS
GOUGAR RD. OVER I-80
SN 099-0203