


F.A. RTE.	SECTION	COUNTY	TOTAL SHEETS	SHEET NO.
VAR. 2009-041 I	*		26	11
STA.		TO STA.		
FED. ROAD DIST. NO.	ILLINOIS	FED. AID PROJECT		

* COOK, DU PAGE, KANE, LAKE, MC HENRY AND WILL

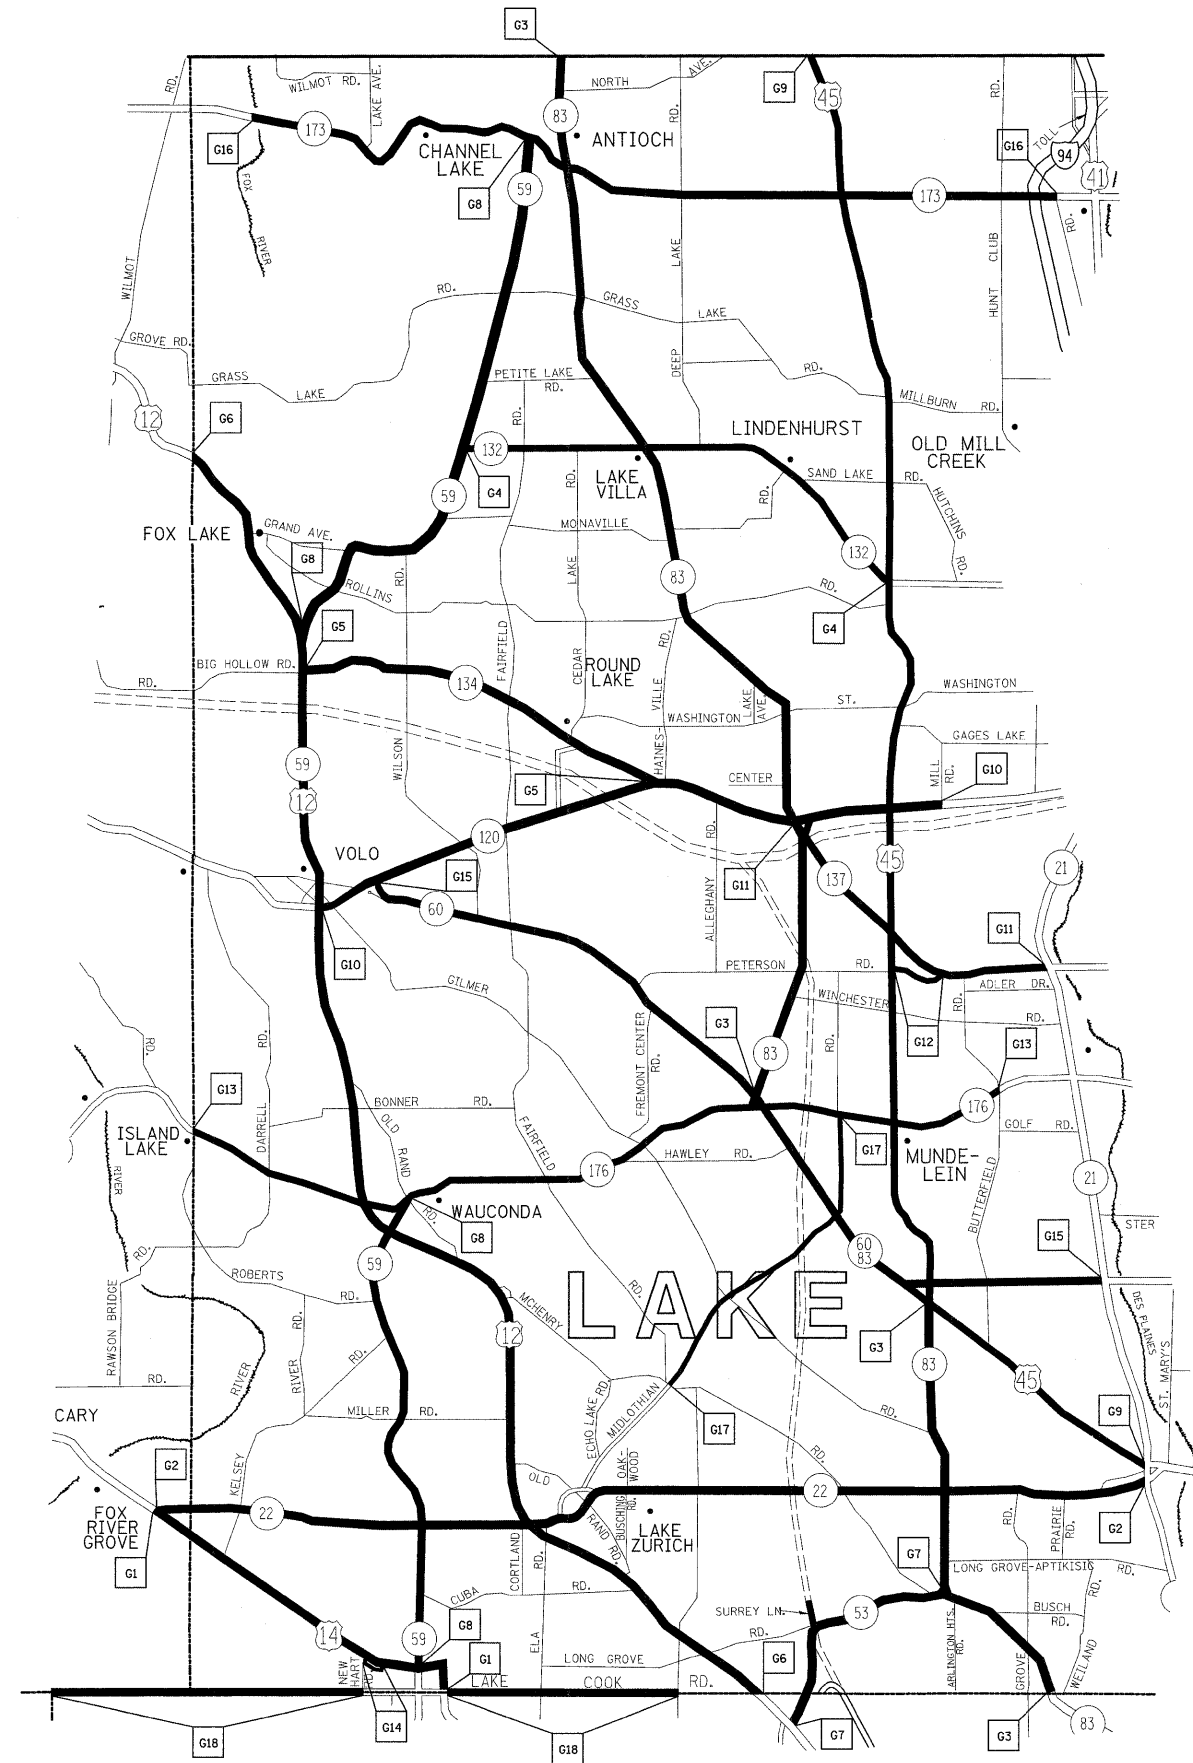

TEAM SECTION	KEY LOCATIONS
GRAYSLAKE	G1 - G18



DISTRICT NO. 1

— STATE HIGHWAYS & EXPRESSWAYS WITHIN STATE JURISDICTION (EXCEPT TOLLWAYS)

— STATE HIGHWAYS & EXPRESSWAYS TO BE CLEANED

- - - FUTURE HIGHWAYS

— VARIOUS AGENCIES HIGHWAYS

REVISIONS	
NAME	DATE

ILLINOIS DEPARTMENT OF TRANSPORTATION

ARTERIAL CLEANING
LOCATION MAP
LAKE COUNTY
GRAYSLAKE TEAM SECTION

SCALE: VERT.
DATE HORIZ.
DATE

DRAWN BY
CHECKED BY

PLOT DATE = 5/21/2009
 FILE NAME = c:\p\work\p\IDOT\MD\JA\08136184\SwappingContract2009.dgn
 PLOT SCALE = 52.9412 / IN.
 USER NAME = mdsjg