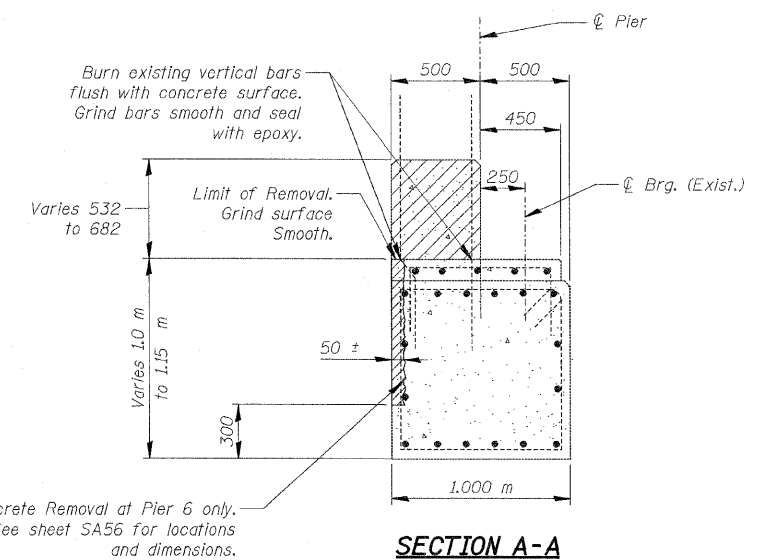
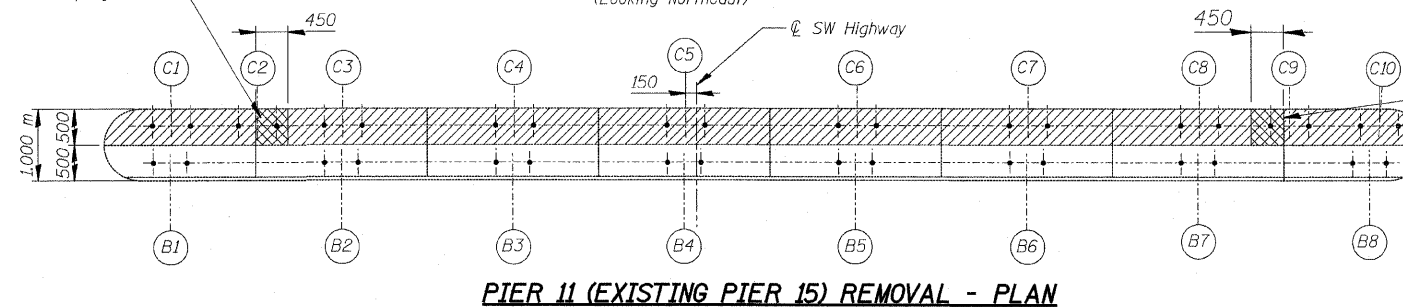
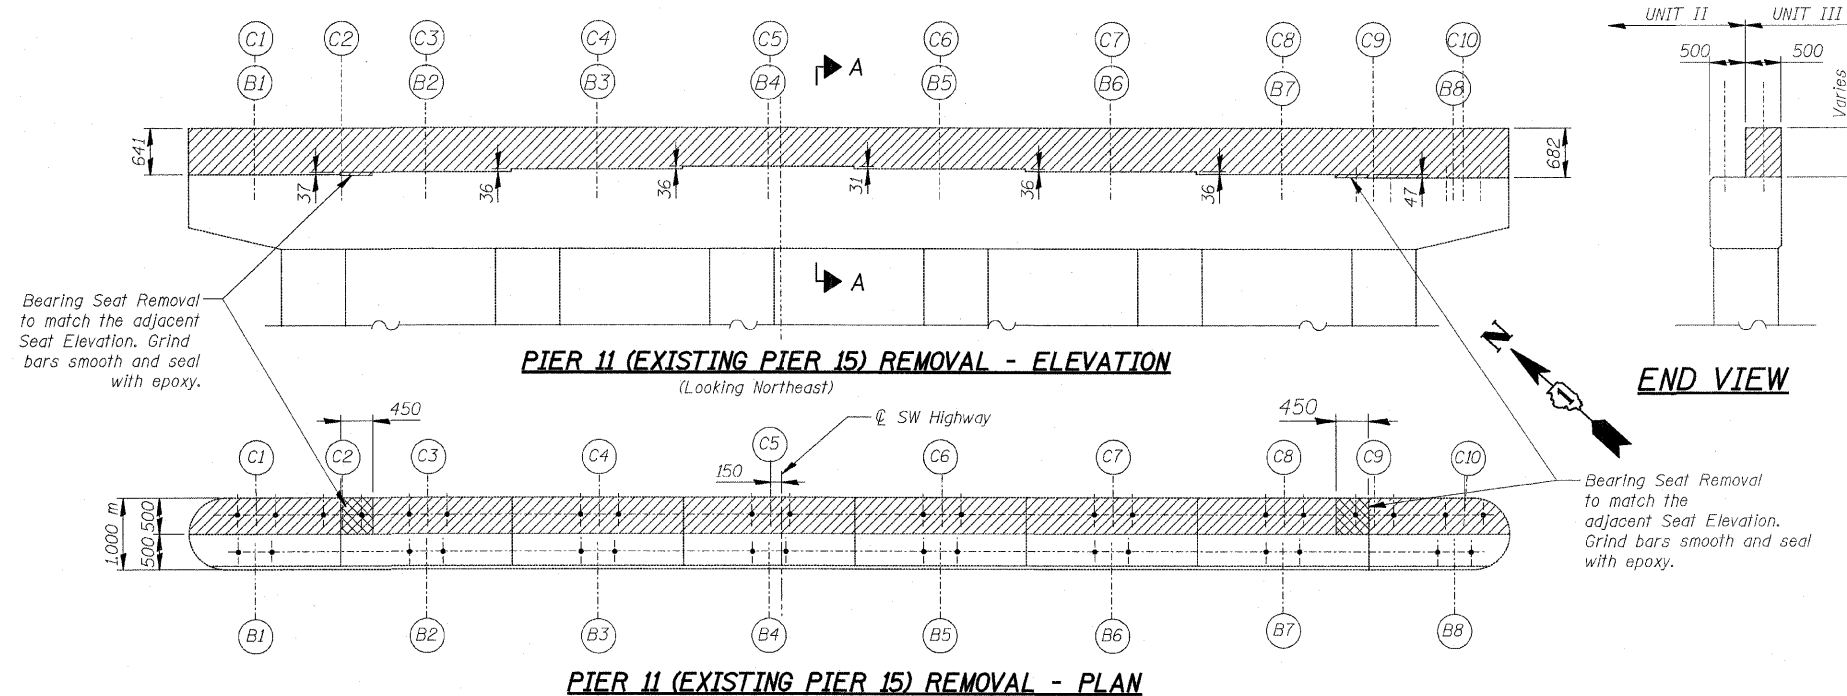
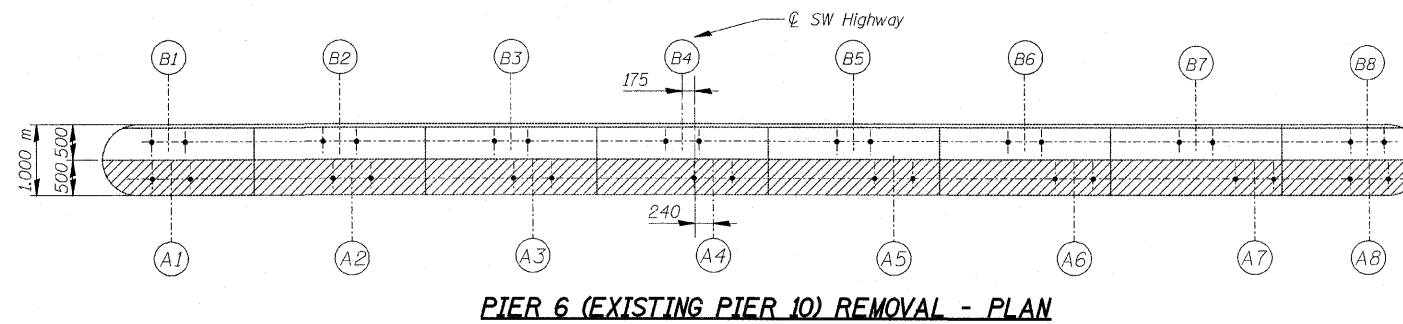
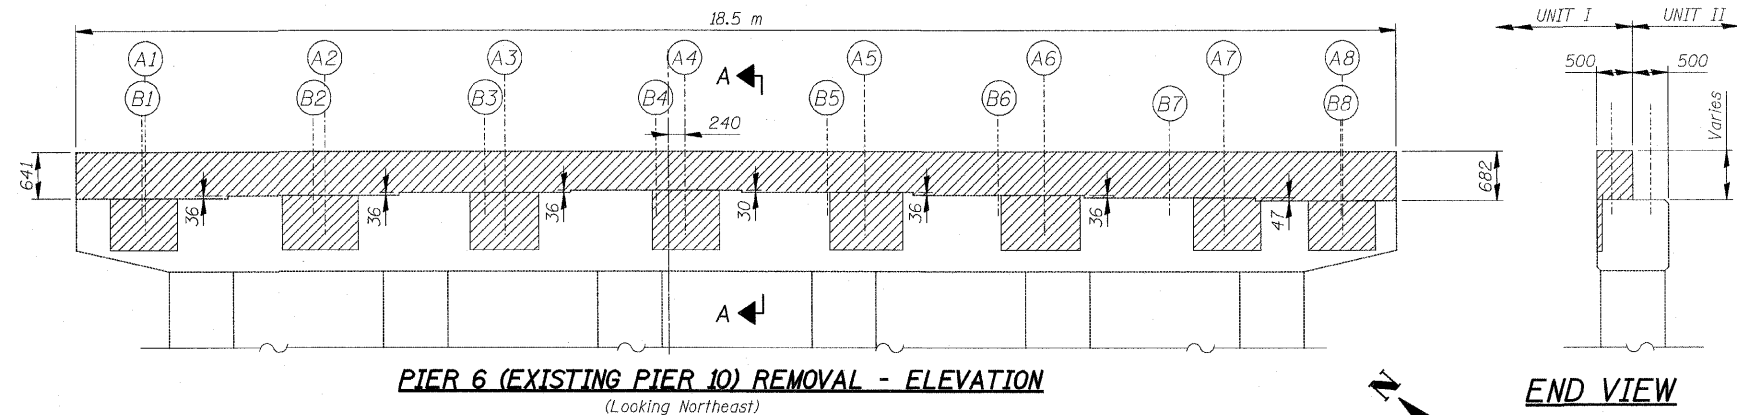


F.A.U. RTE.	SECTION	COUNTY	TOTAL SHEETS	SHEET NO.
3578	15 VB-1-F	COOK	62	55
STA.		TO STA.		
FED. ROAD DIST. NO.		ILLINOIS	FED. AID PROJECT	
CONTRACT NO. 60H54				

**NOTES:**

- All dimensions are in millimeters (mm) except as noted.
- All Pedestrian Traffic shall be prohibited during all stages of construction.

BILL OF MATERIAL

ITEM	UNIT	TOTAL
Concrete Removal	Cu. m	12.5

LEGEND:

- Concrete Removal
- Existing Structure
- Proposed Structure

REVISIONS		ILLINOIS DEPARTMENT OF TRANSPORTATION
NAME	DATE	
		PIERS 6 & 11 - REMOVAL
		SOUTHWEST HIGHWAY OVER
		B&O RAILROAD AND STONY CREEK
		FAU 3578 SECTION 15V B-1-R-1
		STRUCTURE NUMBER 016-2771
		COOK COUNTY STATION 4+716.497
		SCALE: NONE DRAWN BY: E. Mroozek
		DATE: MAY 22, 2009 CHECKED BY: G. Hattestad

FOR INFORMATION ONLY