


F.A.I. RTE.	SECTION	COUNTY	TOTAL SHEETS	SHEET NO.
94	1717 I-6	COOK	60	11
STA. 2265+32.63		TO STA. 2287+21.27		
FED. ROAD DIST. NO.	ILLINOIS	FED. AID PROJECT		

62973

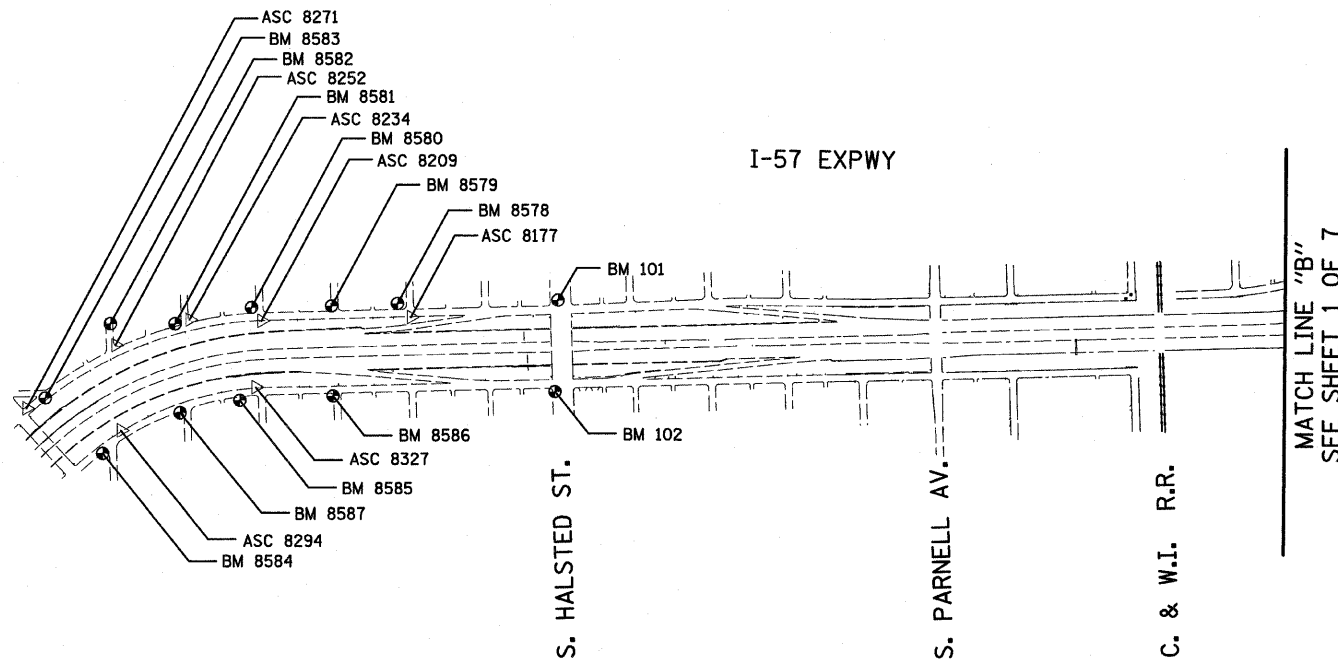

American Surveying Consultants, P.C.
SURVEYORS-ENGINEERS-GEODETISTS-APPRAISAL SCIENTISTS
 1437 Flossmoor Blvd., Suite 101, Chicago, IL 60641

REVISIONS	
NAME	DATE

ILLINOIS DEPARTMENT OF TRANSPORTATION
 F.A.I. 94 (DAN RYAN EXPRESSWAY)
 SURVEY TIES FOR CONTROL POINTS
 SHEET 2 OF 7
 SCALE: 1"=400'
 DATE: OCTOBER 17, 2008
 DRAWN BY: CSP
 CHECKED BY: MMW

10/17/2008 11:26:29 AM P:\02-17-08\road\25d\1125d\9706-3b.dgn