



SIDE CURB - SECTION

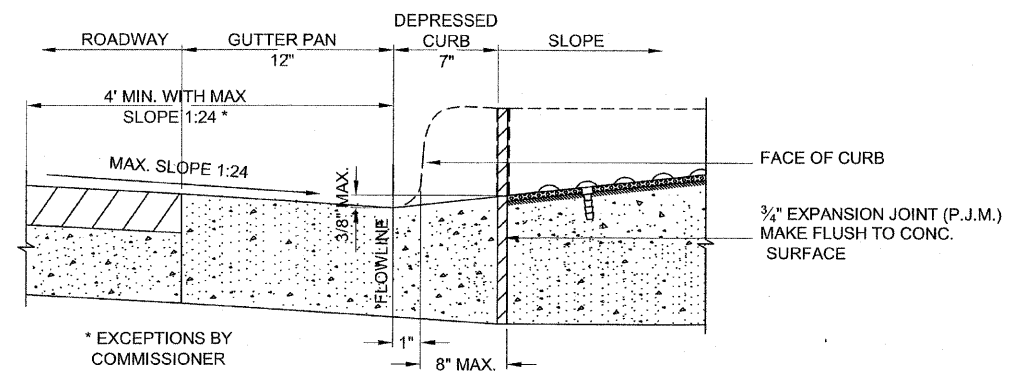

**DEPRESSED CURB & GUTTER
AT BOTTOM OF CURB RAMP**

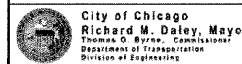

DATE	REVISION
02/20/07	REVISION 1
11/15/07	REVISION 2

SCALE: NOT TO SCALE
DATE: 10/23/2006

CITY OF CHICAGO
CURB AND GUTTER DETAILS

SHEET B-4-3

DRAWN BY: CDOT
CHECKED BY: LCM

SEE THE CITY OF CHICAGO'S
WEBSITE @ WWW.CITYOFCHICAGO.ORG
FOR MOST CURRENT STANDARDS

REVISIONS	
NAME	DATE

ILLINOIS DEPARTMENT OF TRANSPORTATION
F.A.I. 94 (DAN RYAN EXPRESSWAY)
CITY OF CHICAGO STANDARD DETAILS
DETAILS OF CURB RAMPS FOR
PEOPLE WITH DISABILITIES
SHEET 3 OF 3
SCALE: NONE
DATE: OCTOBER 17, 2008
DRAWN BY: CDOT
CHECKED BY:

10/17/2008 11:30:05 AM P:\0231\3\road\6250\cdotcurbrampdetail2_03.dgn