

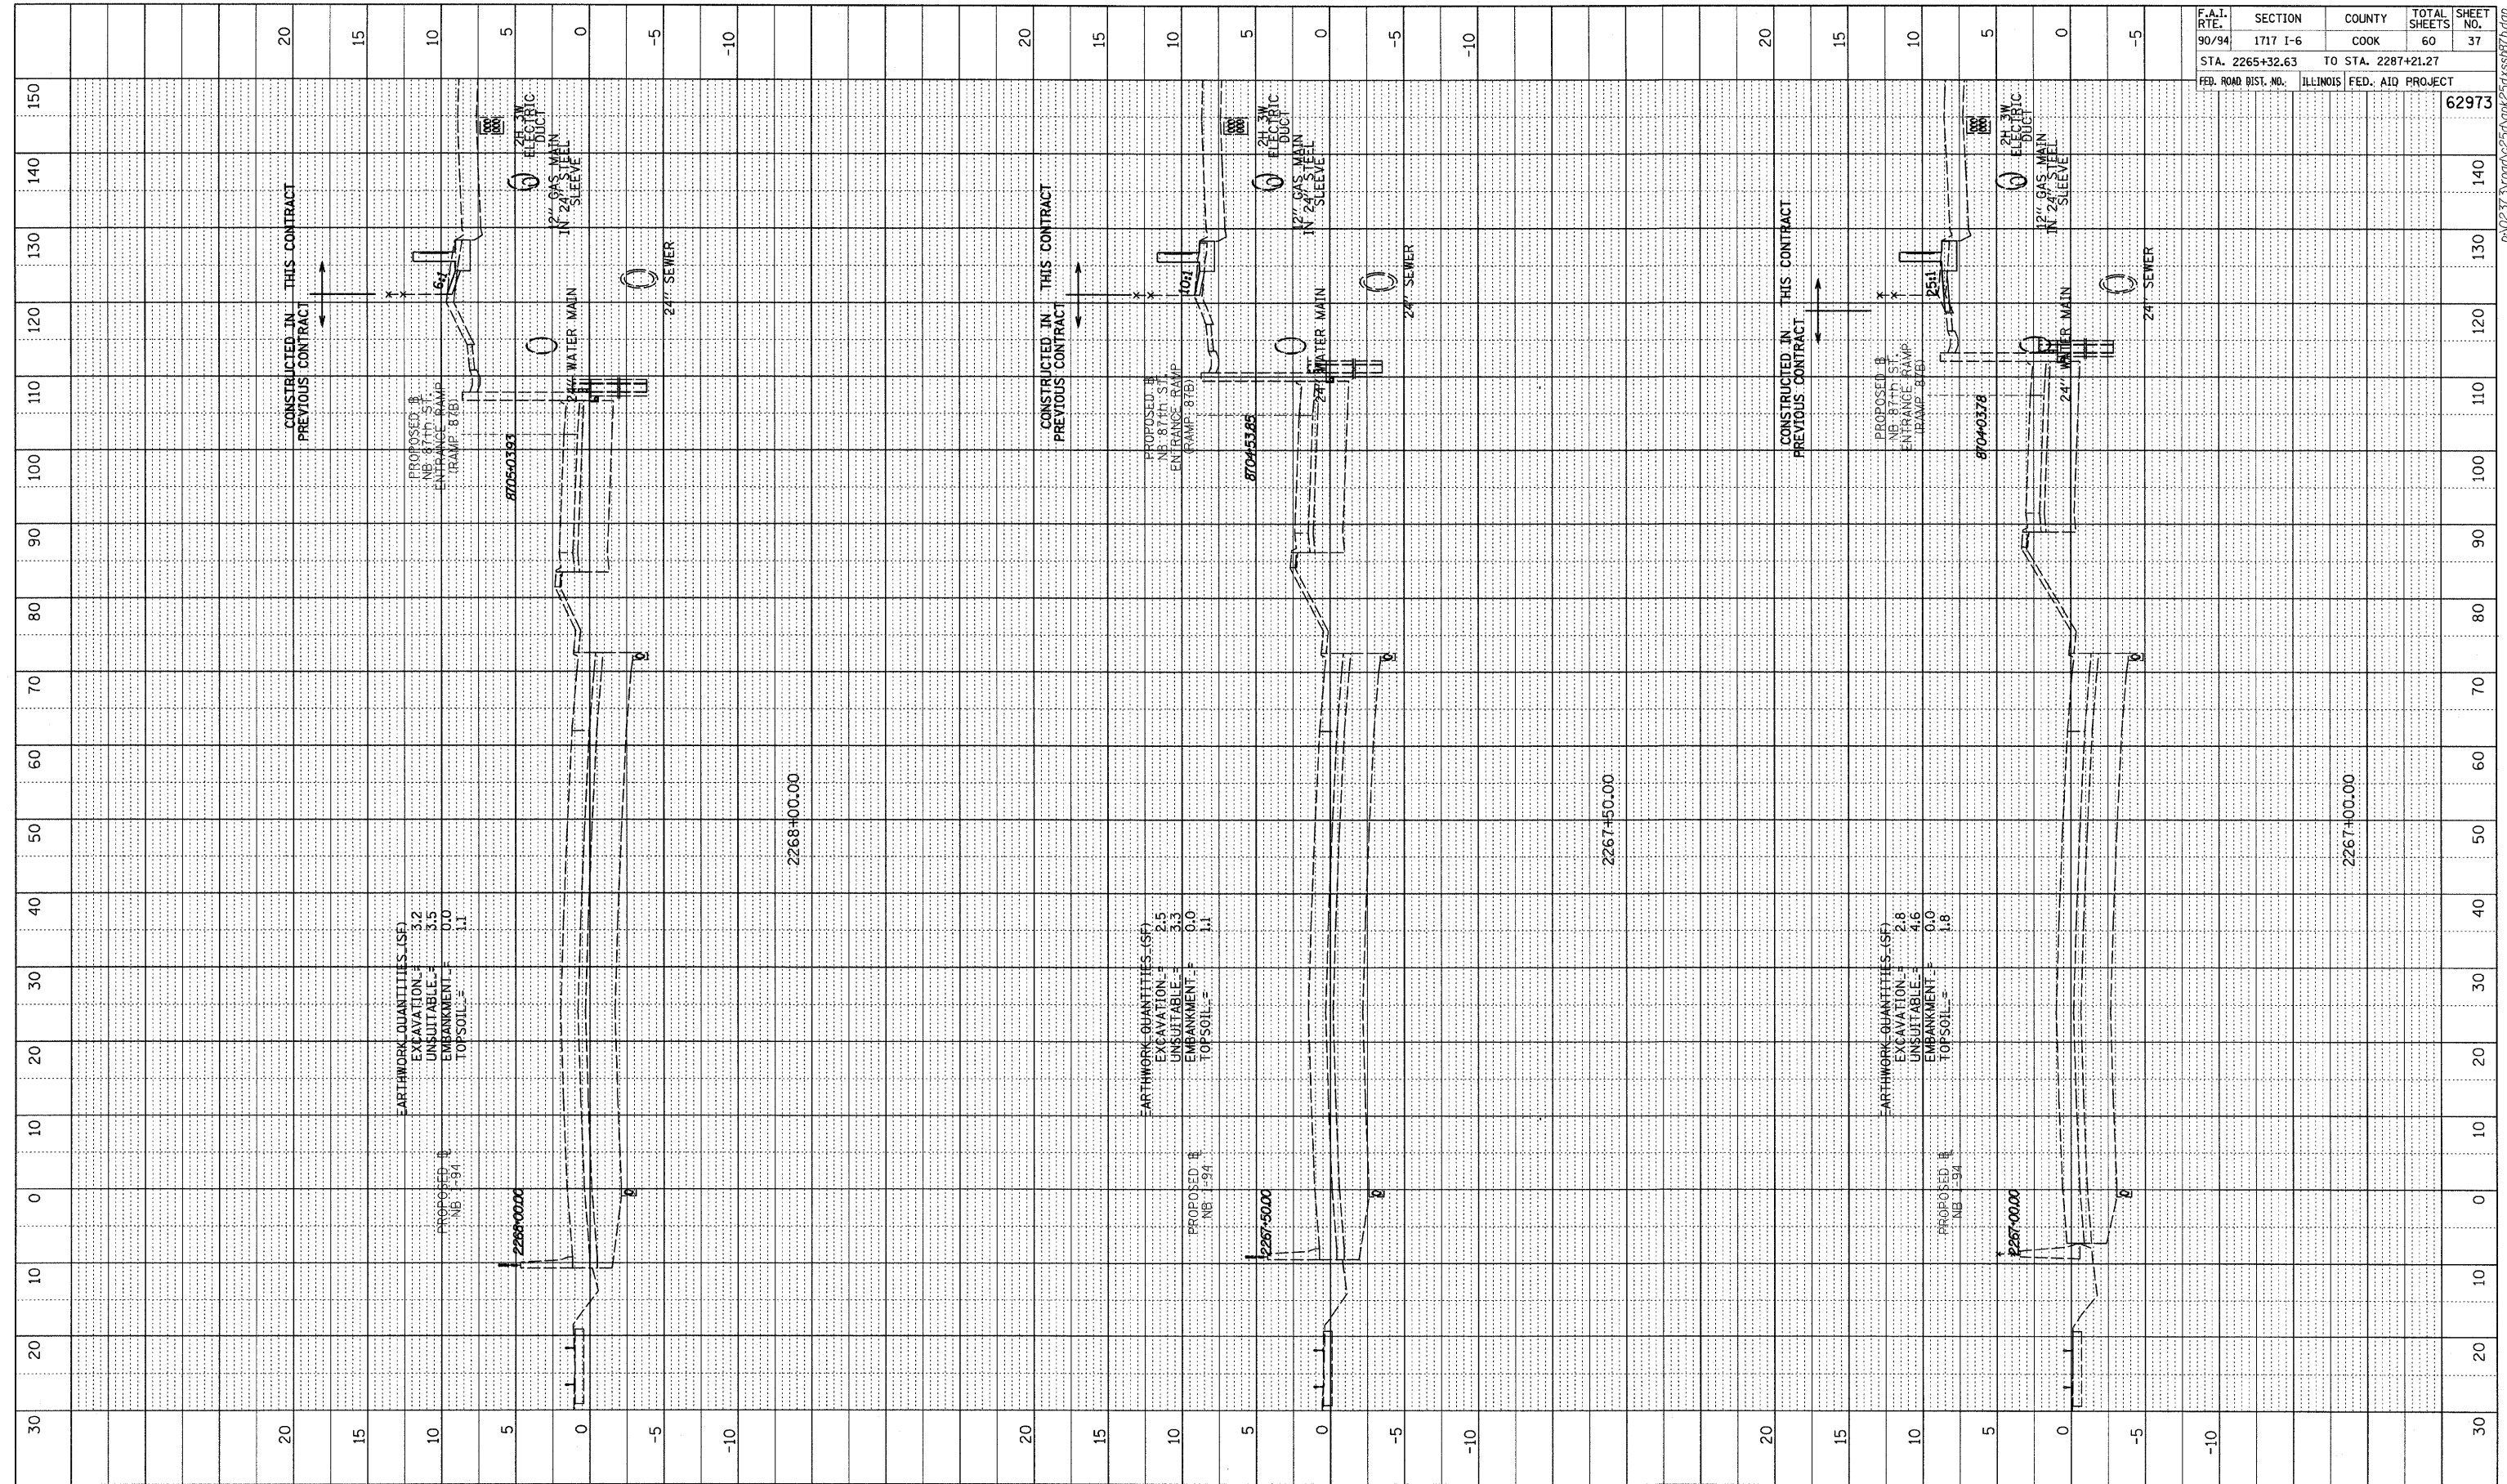


PROFILE	SURVEYED	BY	DATE
NOTE BOOK	PLANS		
NO.	NO.		
	STRUCTURE NOTATIONS CHRD		

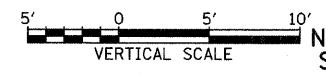

F.A.I. RTE.	SECTION	COUNTY	TOTAL SHEETS	SHEET NO.
90/94	1717 I-6	COOK	60	37
STA. 2265+32.63		TO STA. 2287+21.27		
FED. ROAD DIST. NO.	ILLINOIS FED. AID PROJECT		62973	

TYLINT INTERNATIONAL

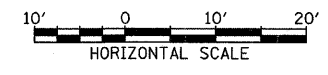

NB I-94 (DAN RYAN EXPRESSWAY)
STA. 2267+00 TO STA. 2268+00

P:\0237\A\road\2265\94\25\1717\1717.dwg