

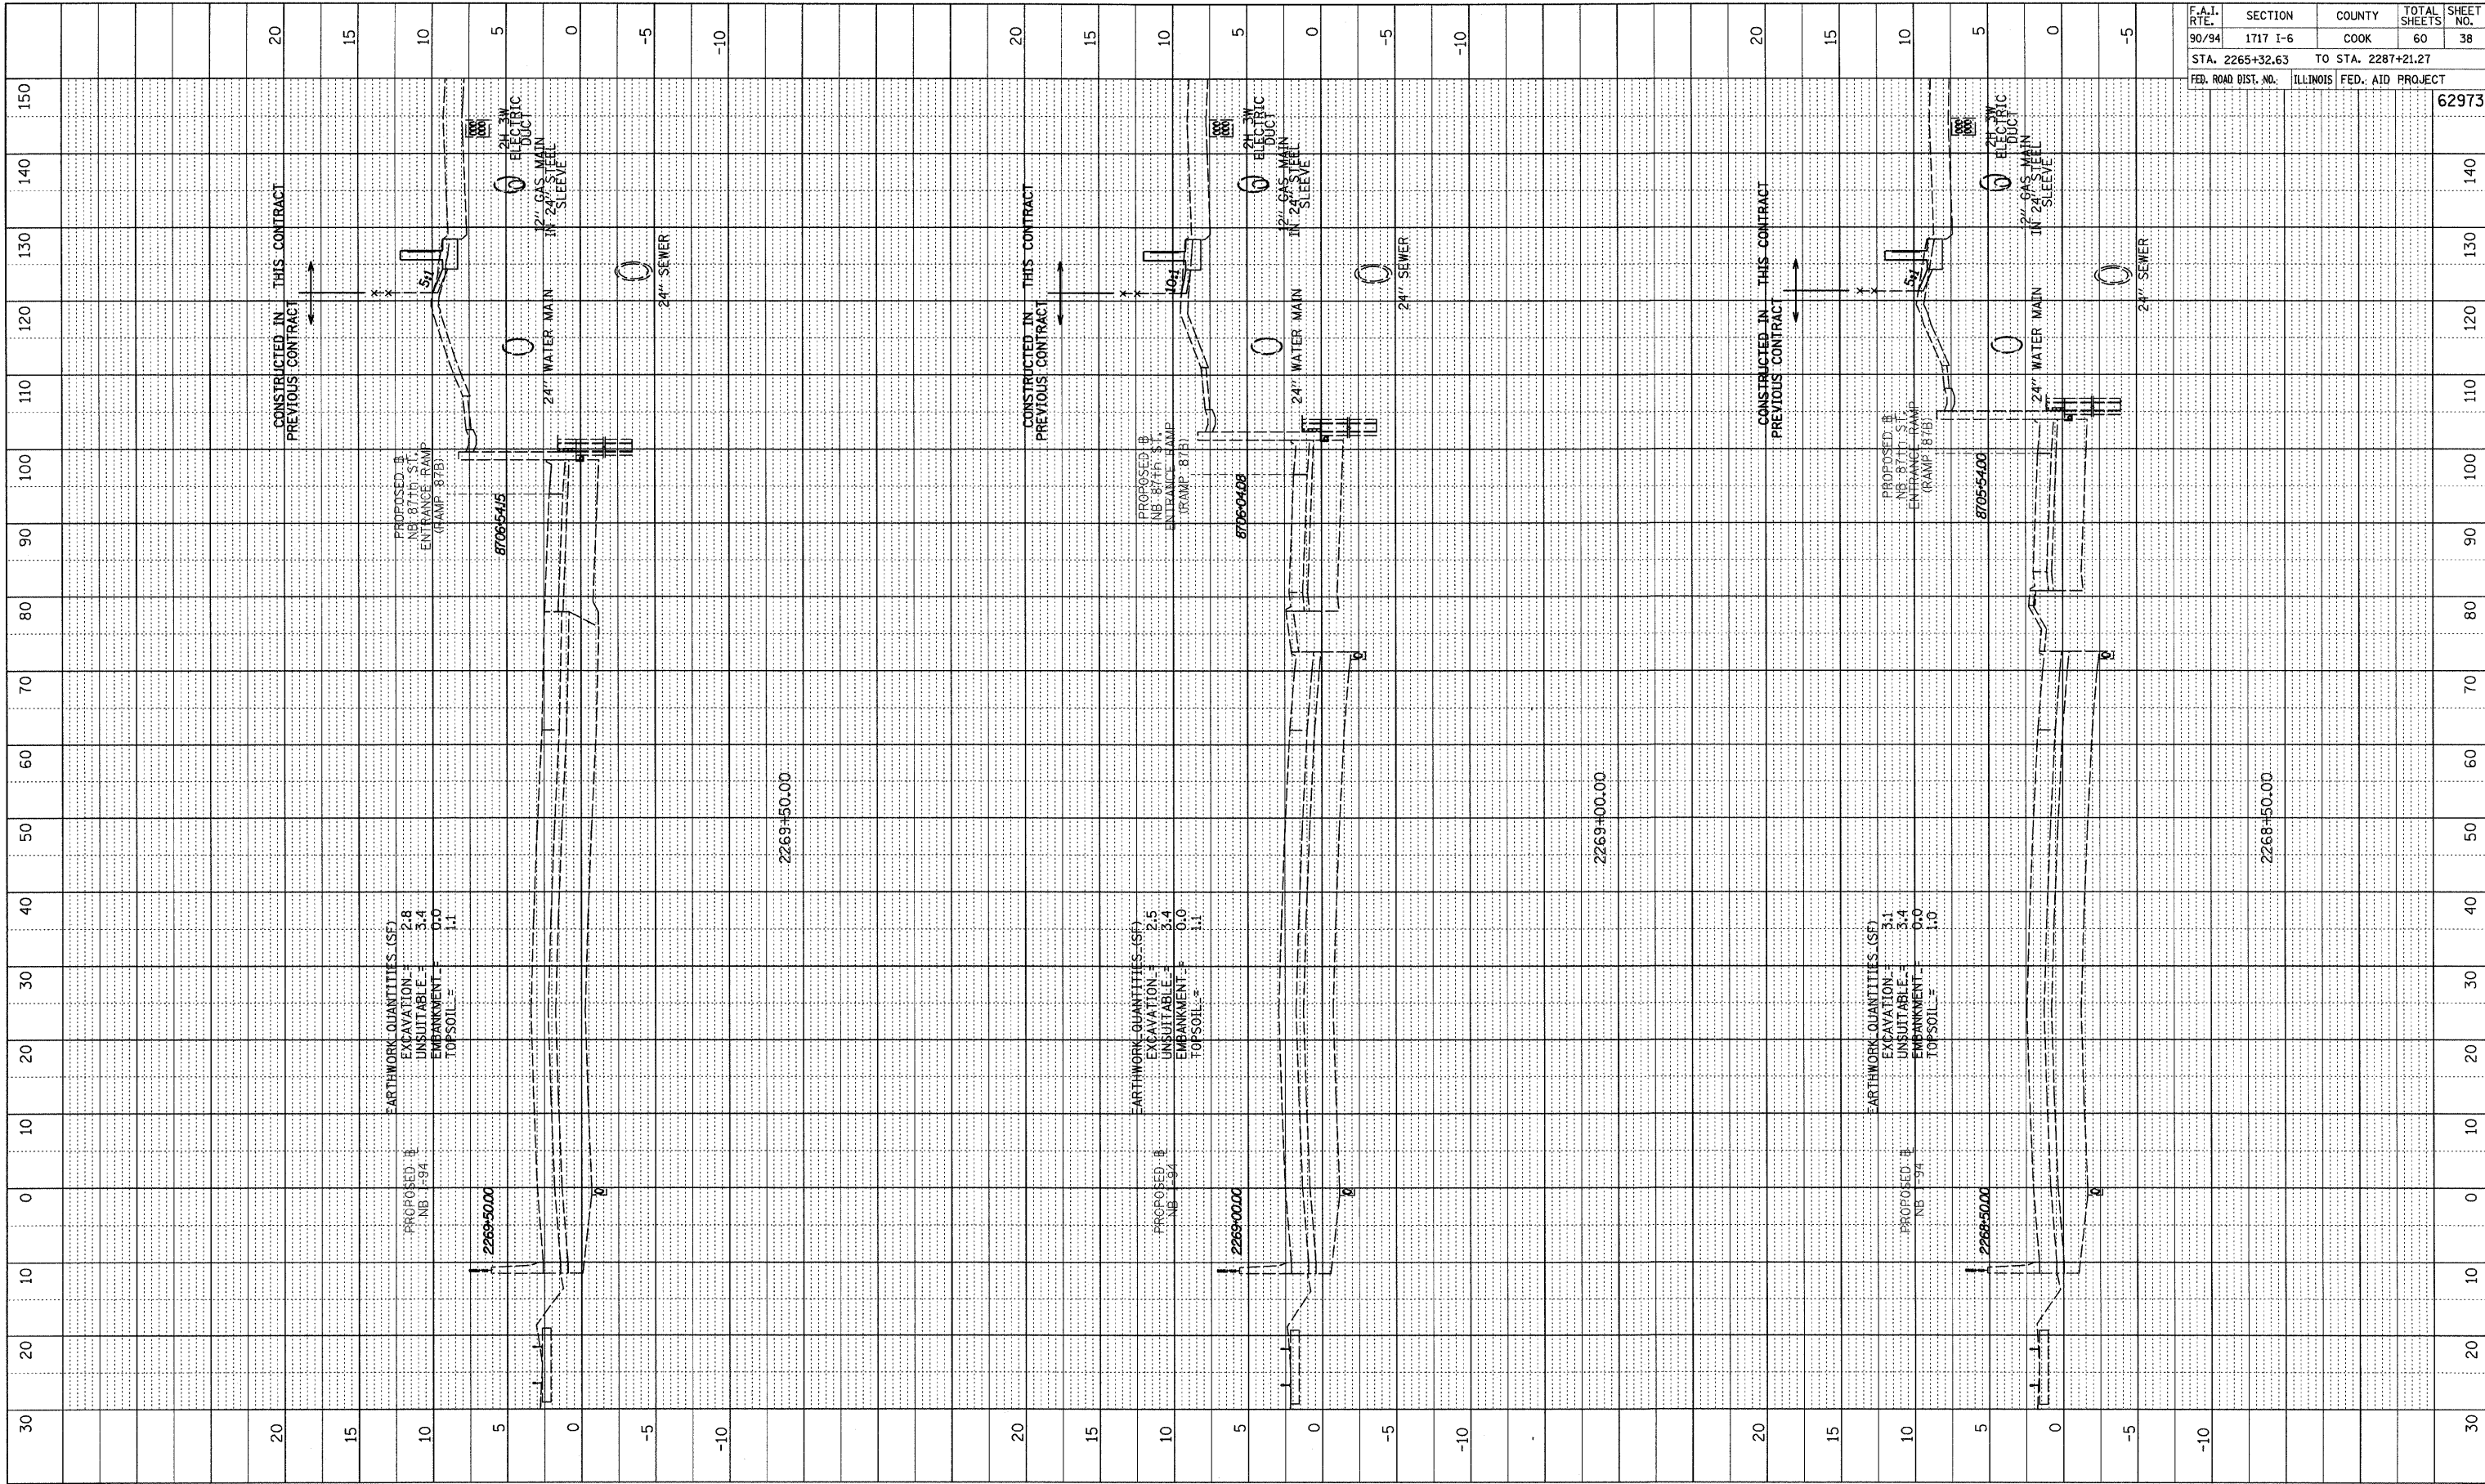


PROFILE SURVEYED	BY	DATE
PLANS CHECKED		
DATE		
NOTE BOOK NO.		
STRUCTURE NOTATION CHRD		

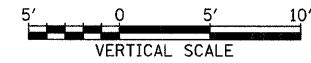

F.A.I. RTE.	SECTION	COUNTY	TOTAL SHEETS	SHEET NO.
90/94	1717 I-6	COOK	60	38
STA. 2265+32.63		TO STA. 2287+21.27		
FED. ROAD DIST. NO.	ILLINOIS	FED. AID PROJECT	62973	

TYLINT INTERNATIONAL

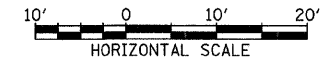

NB I-94 (DAN RYAN EXPRESSWAY)  
STA. 2268+50 TO STA. 2269+50

P:\0237\3\road\2265\9pk25d\ss187.dwg