



PROFILE SURVEYED BY DATE  
 PLOTTED BY  
 NOTE BOOK NO. DATE  
 STRUCTURE RATINGS CPD

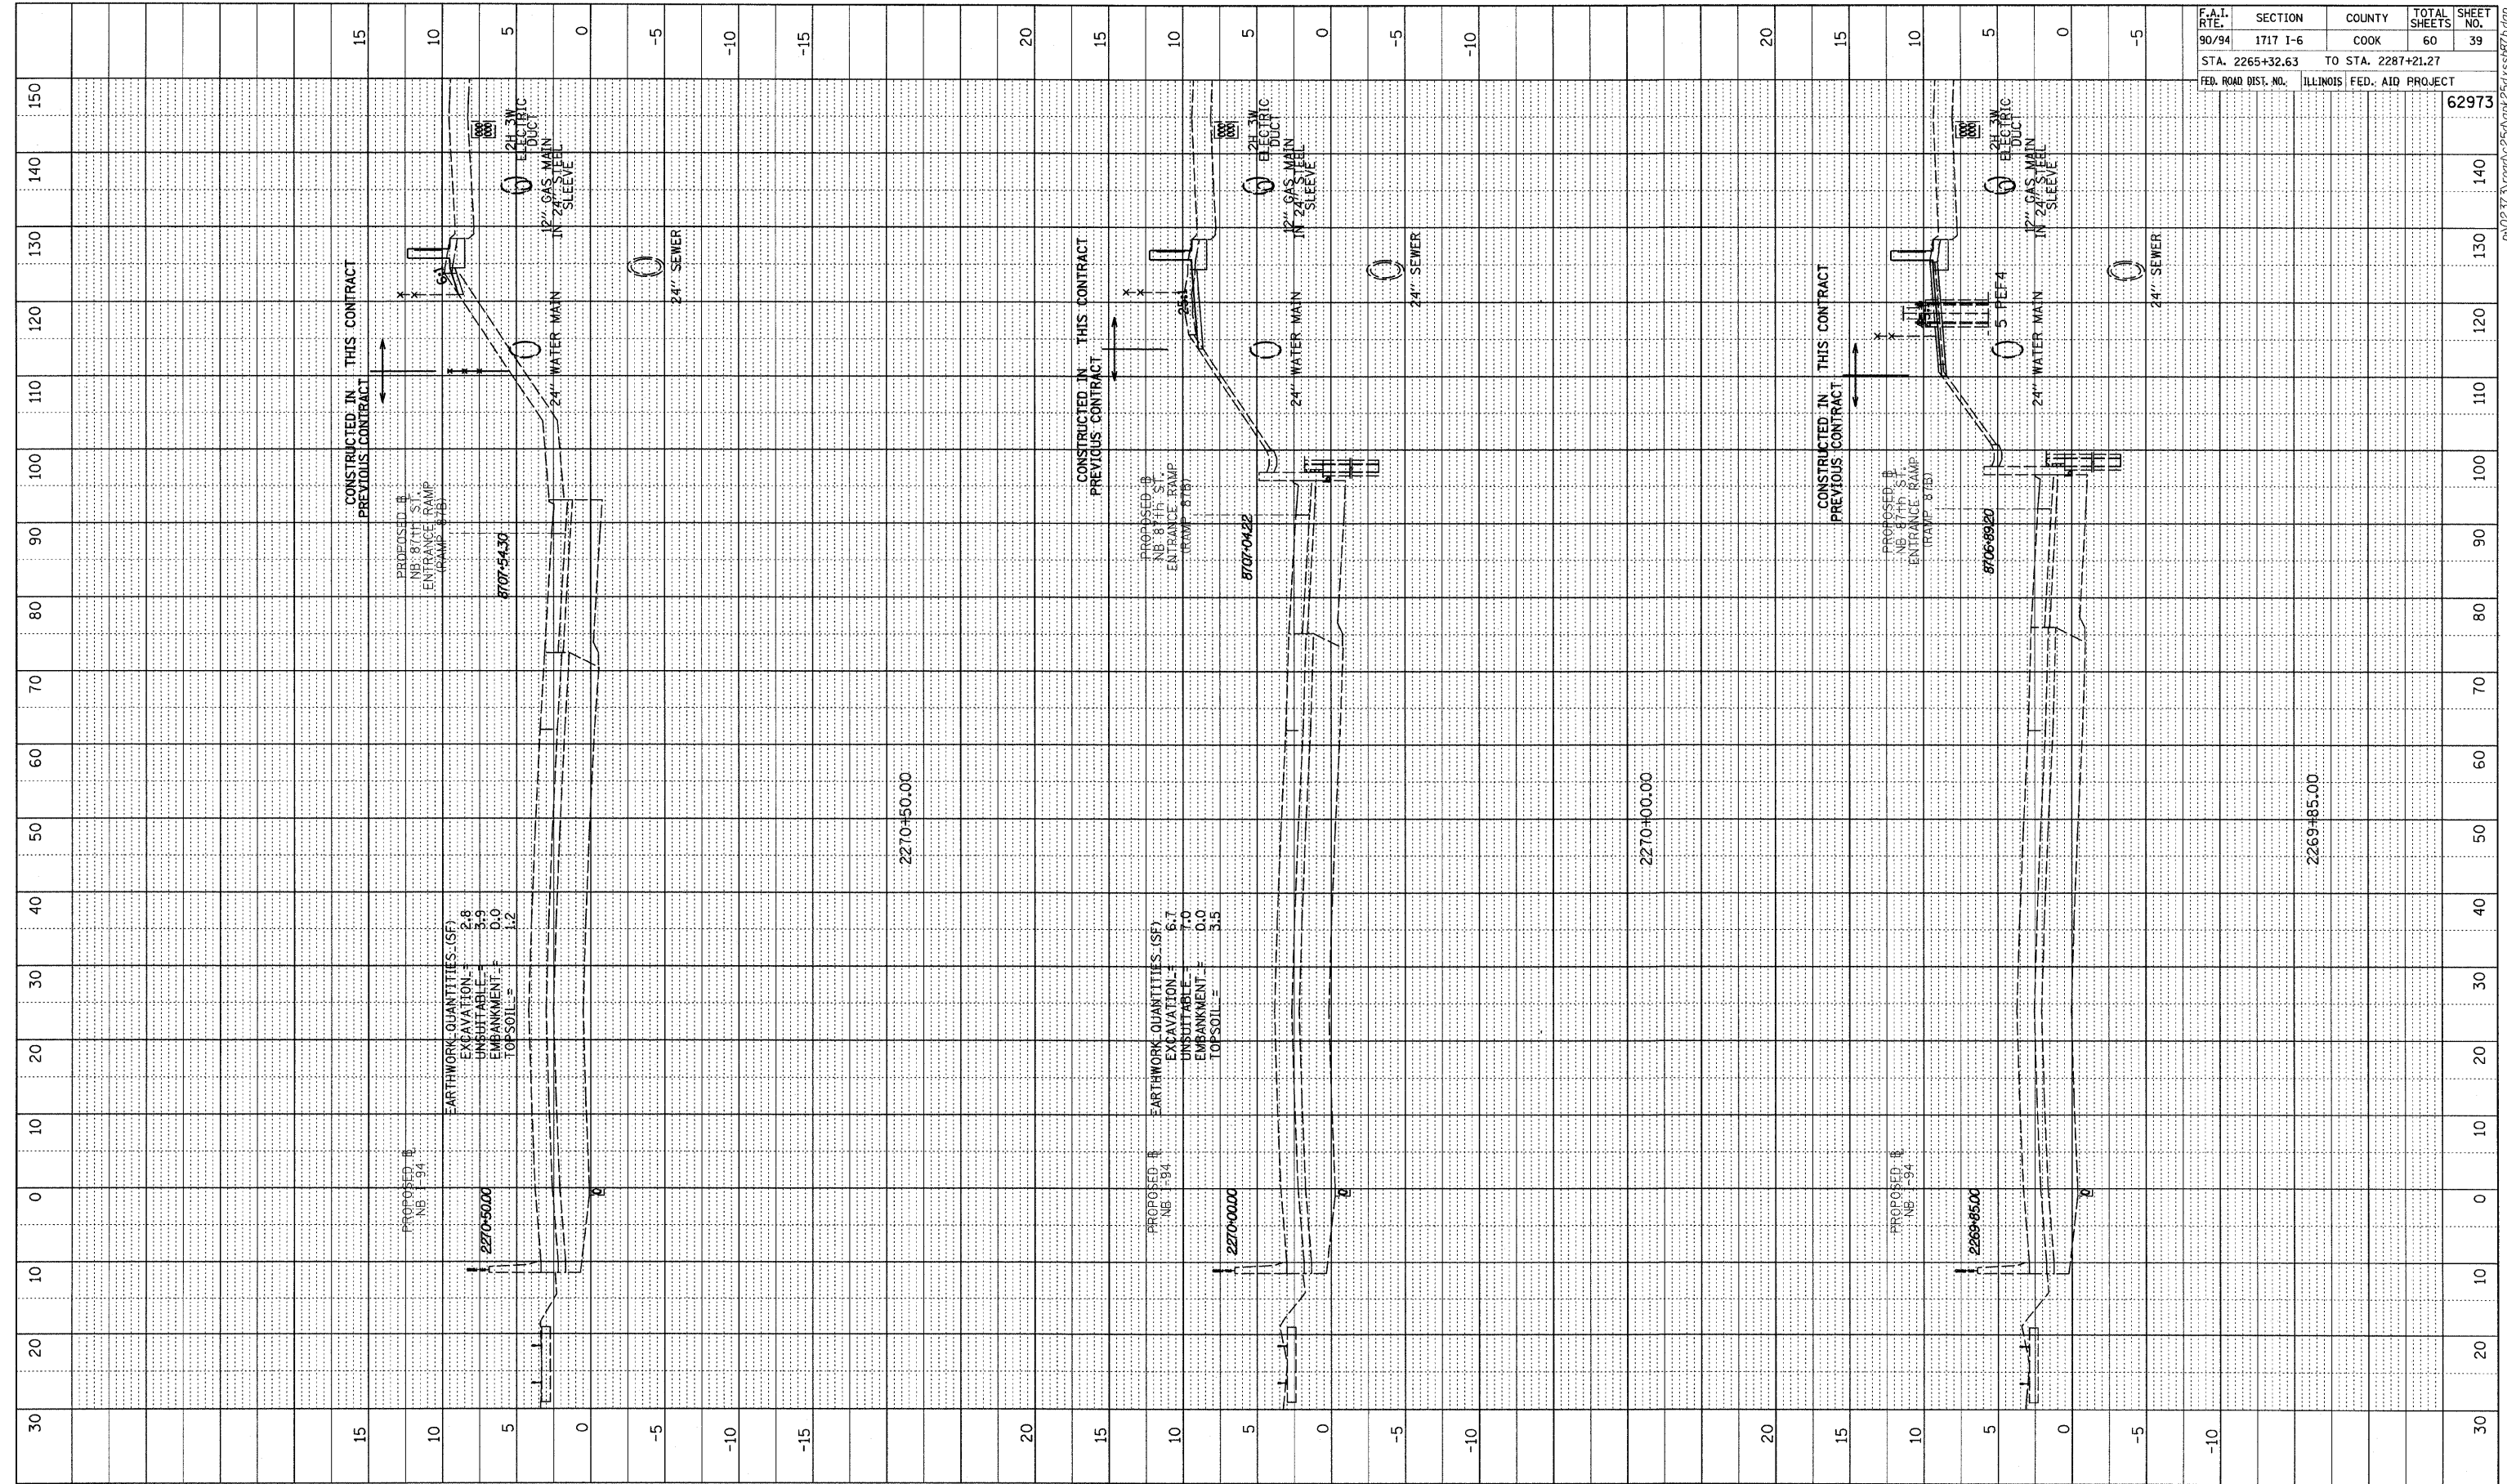

F.A.I. RTE.	SECTION	COUNTY	TOTAL SHEETS	SHEET NO.
90/94	1717 1-6	COOK	60	39
STA. 2265+32.63		TO STA. 2287+21.27		
FED. ROAD DIST. NO.		ILLINOIS FED. AID PROJECT		
				62973

TYLINT INTERNATIONAL

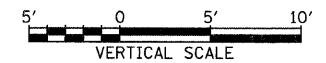

NB I-94 (DAN RYAN EXPRESSWAY)  
 STA. 2269+85 TO STA. 2270+50

P:\02-94\9400\250\9400-250-151-151.dwg